


F.A.P. RTE.	SECTION	COUNTY	TOTAL SHEETS	SHEET NO.
307	129-R-2	KANE	243	73
STA.		TO STA.		
FED. ROAD DIST. NO. 1		ILLINOIS	FED. AID PROJECT	
CONTRACT NO. 62195				

CITY OF ST. CHARLES

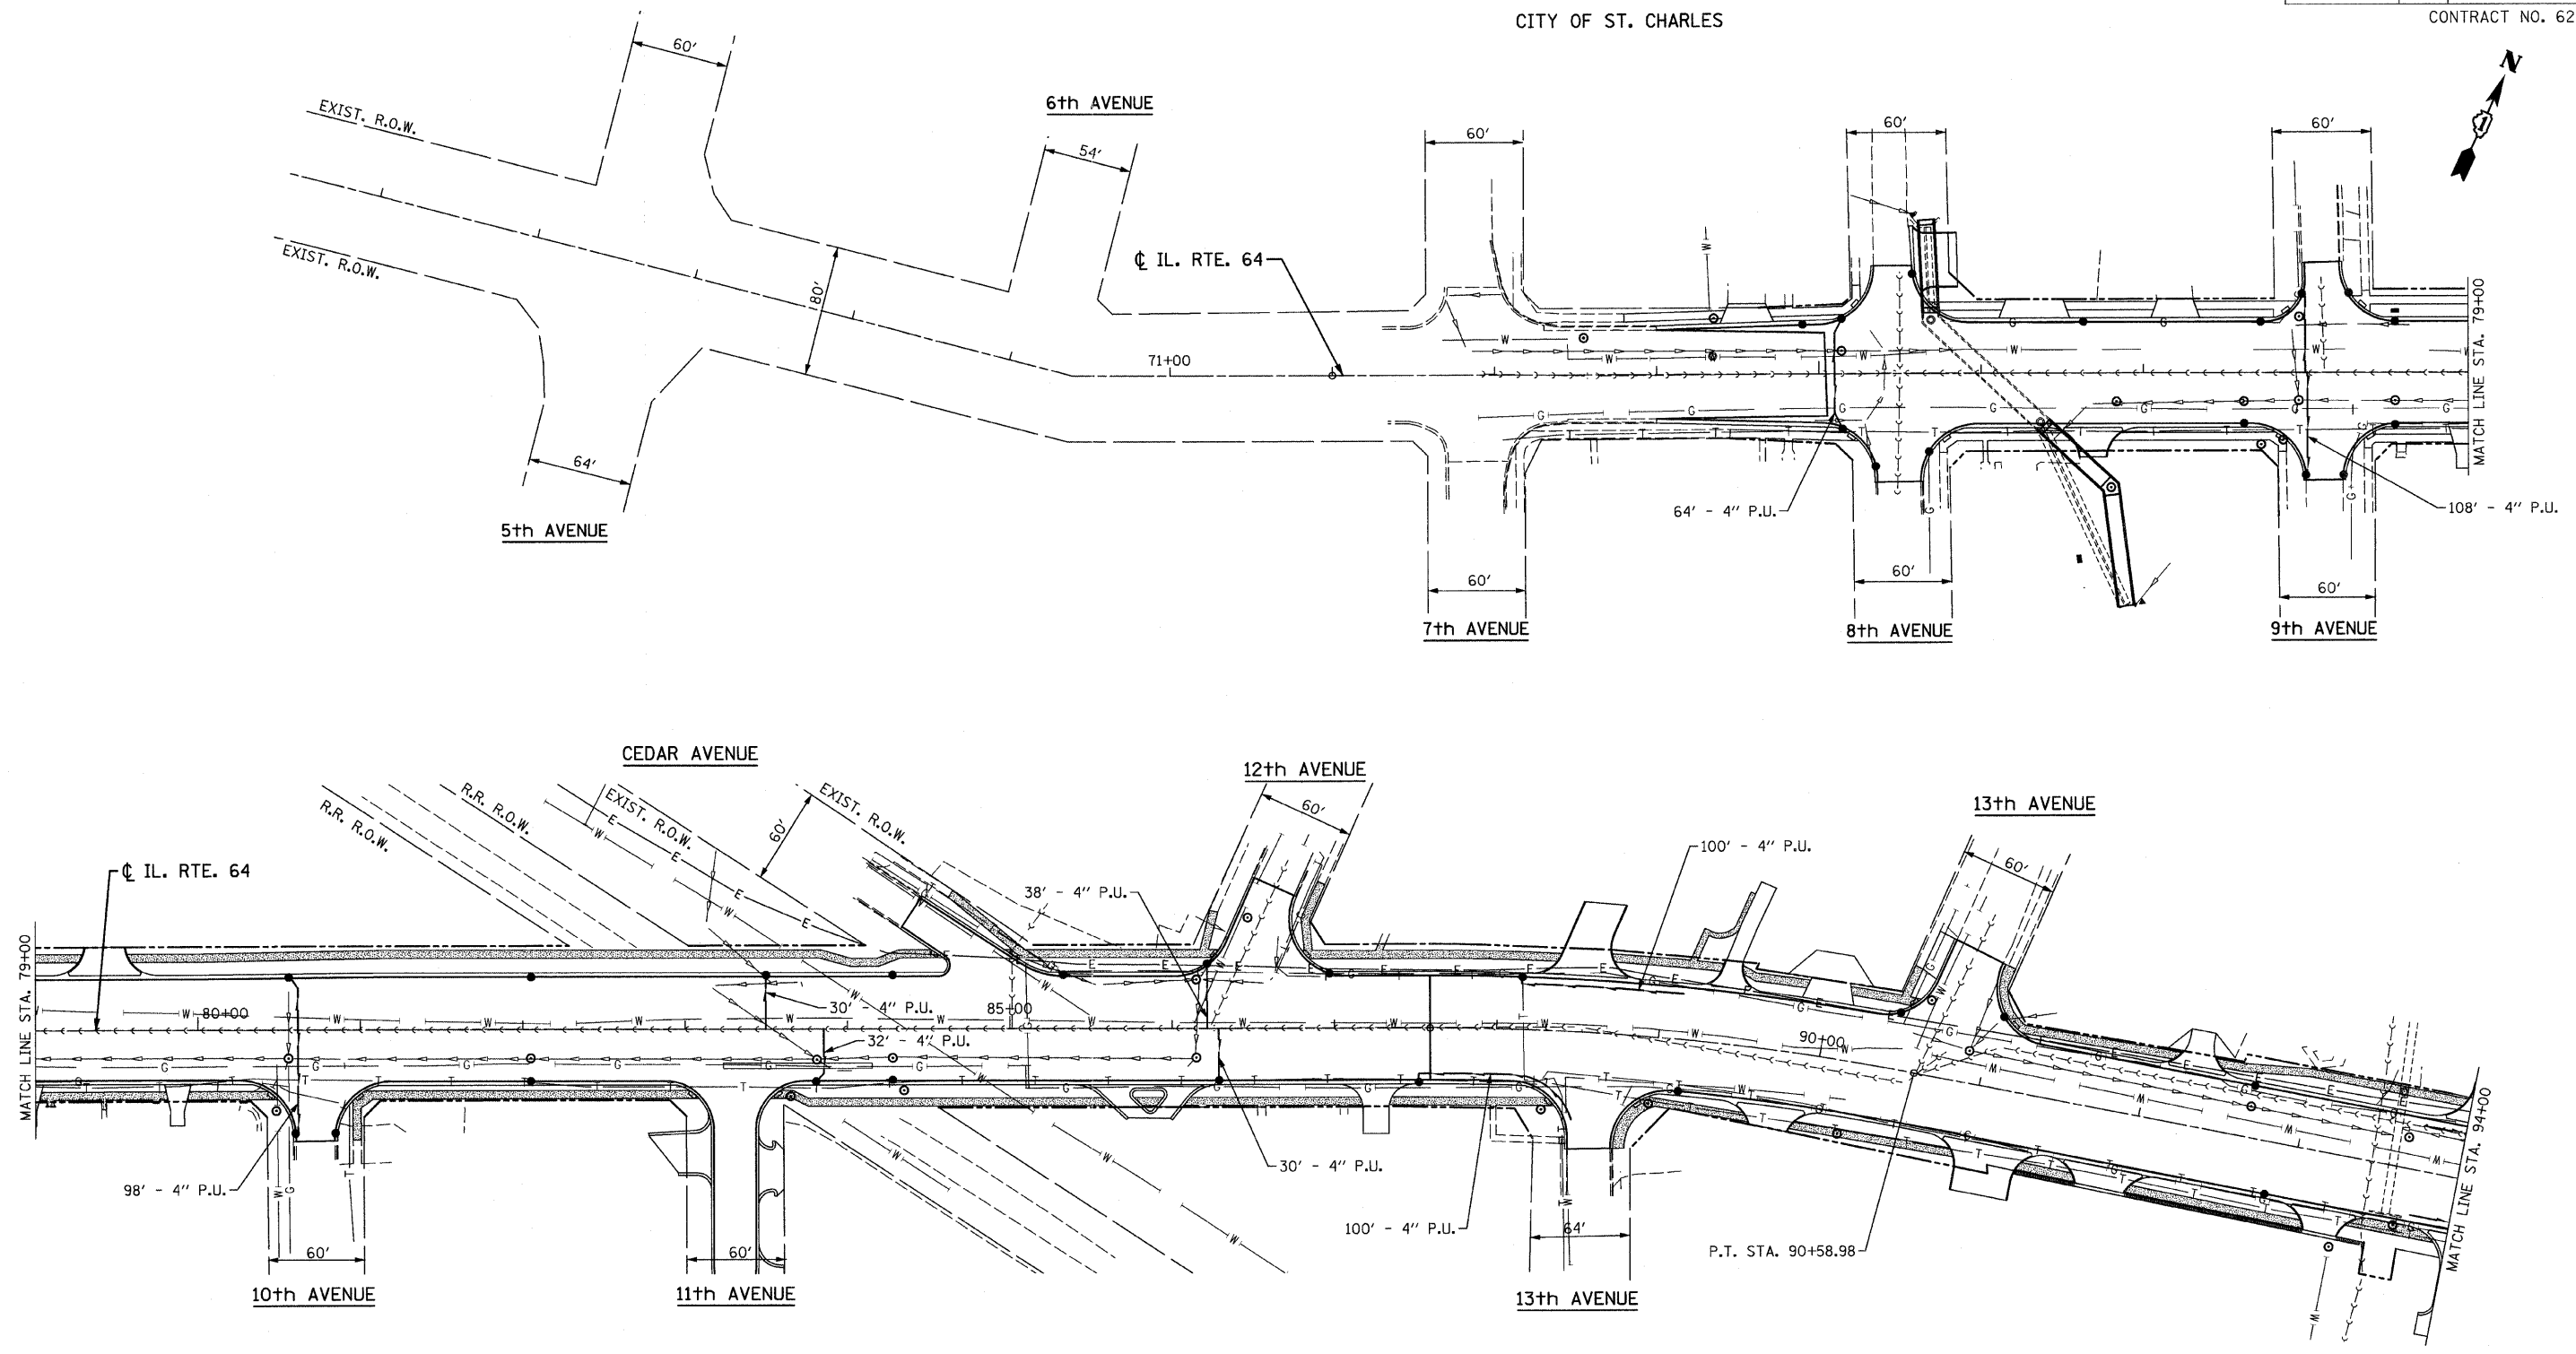

PROPOSED PLAN

FILE NAME = D:\62195\mt-d\anldgn  
 PLOT DATE = 9/12/2011  
 PLOT SCALE = 5/8" = 1' / IN.

**CR & A**  
 CHRISTIAN-ROGE & ASSOCIATES, INC.  
 ENGINEERS-PLANNERS-SURVEYORS  
 211 WEST WACKER DRIVE  
 CHICAGO, ILLINOIS 60606  
 1-312-372-2023 FAX: 1-312-372-5274

REVISIONS	
NAME	DATE

ILLINOIS DEPARTMENT OF TRANSPORTATION

PIPE UNDERDRAIN PLAN  
 STA. 71+00 TO STA. 94+00  
 ILLINOIS ROUTE 64

SCALE: 1" = 50'  
 DATE: AUGUST 10, 2011

DRAWN BY B.K.  
 CHECKED BY S.J.P.