


F.A.P. RTE.	SECTION	COUNTY	TOTAL SHEETS	SHEET NO.
307	129-R-2	KANE	243	110
STA.		TO STA.		
FED. ROAD DIST. NO. 1		ILLINOIS FED. AID PROJECT		
CONTRACT NO. 62195				

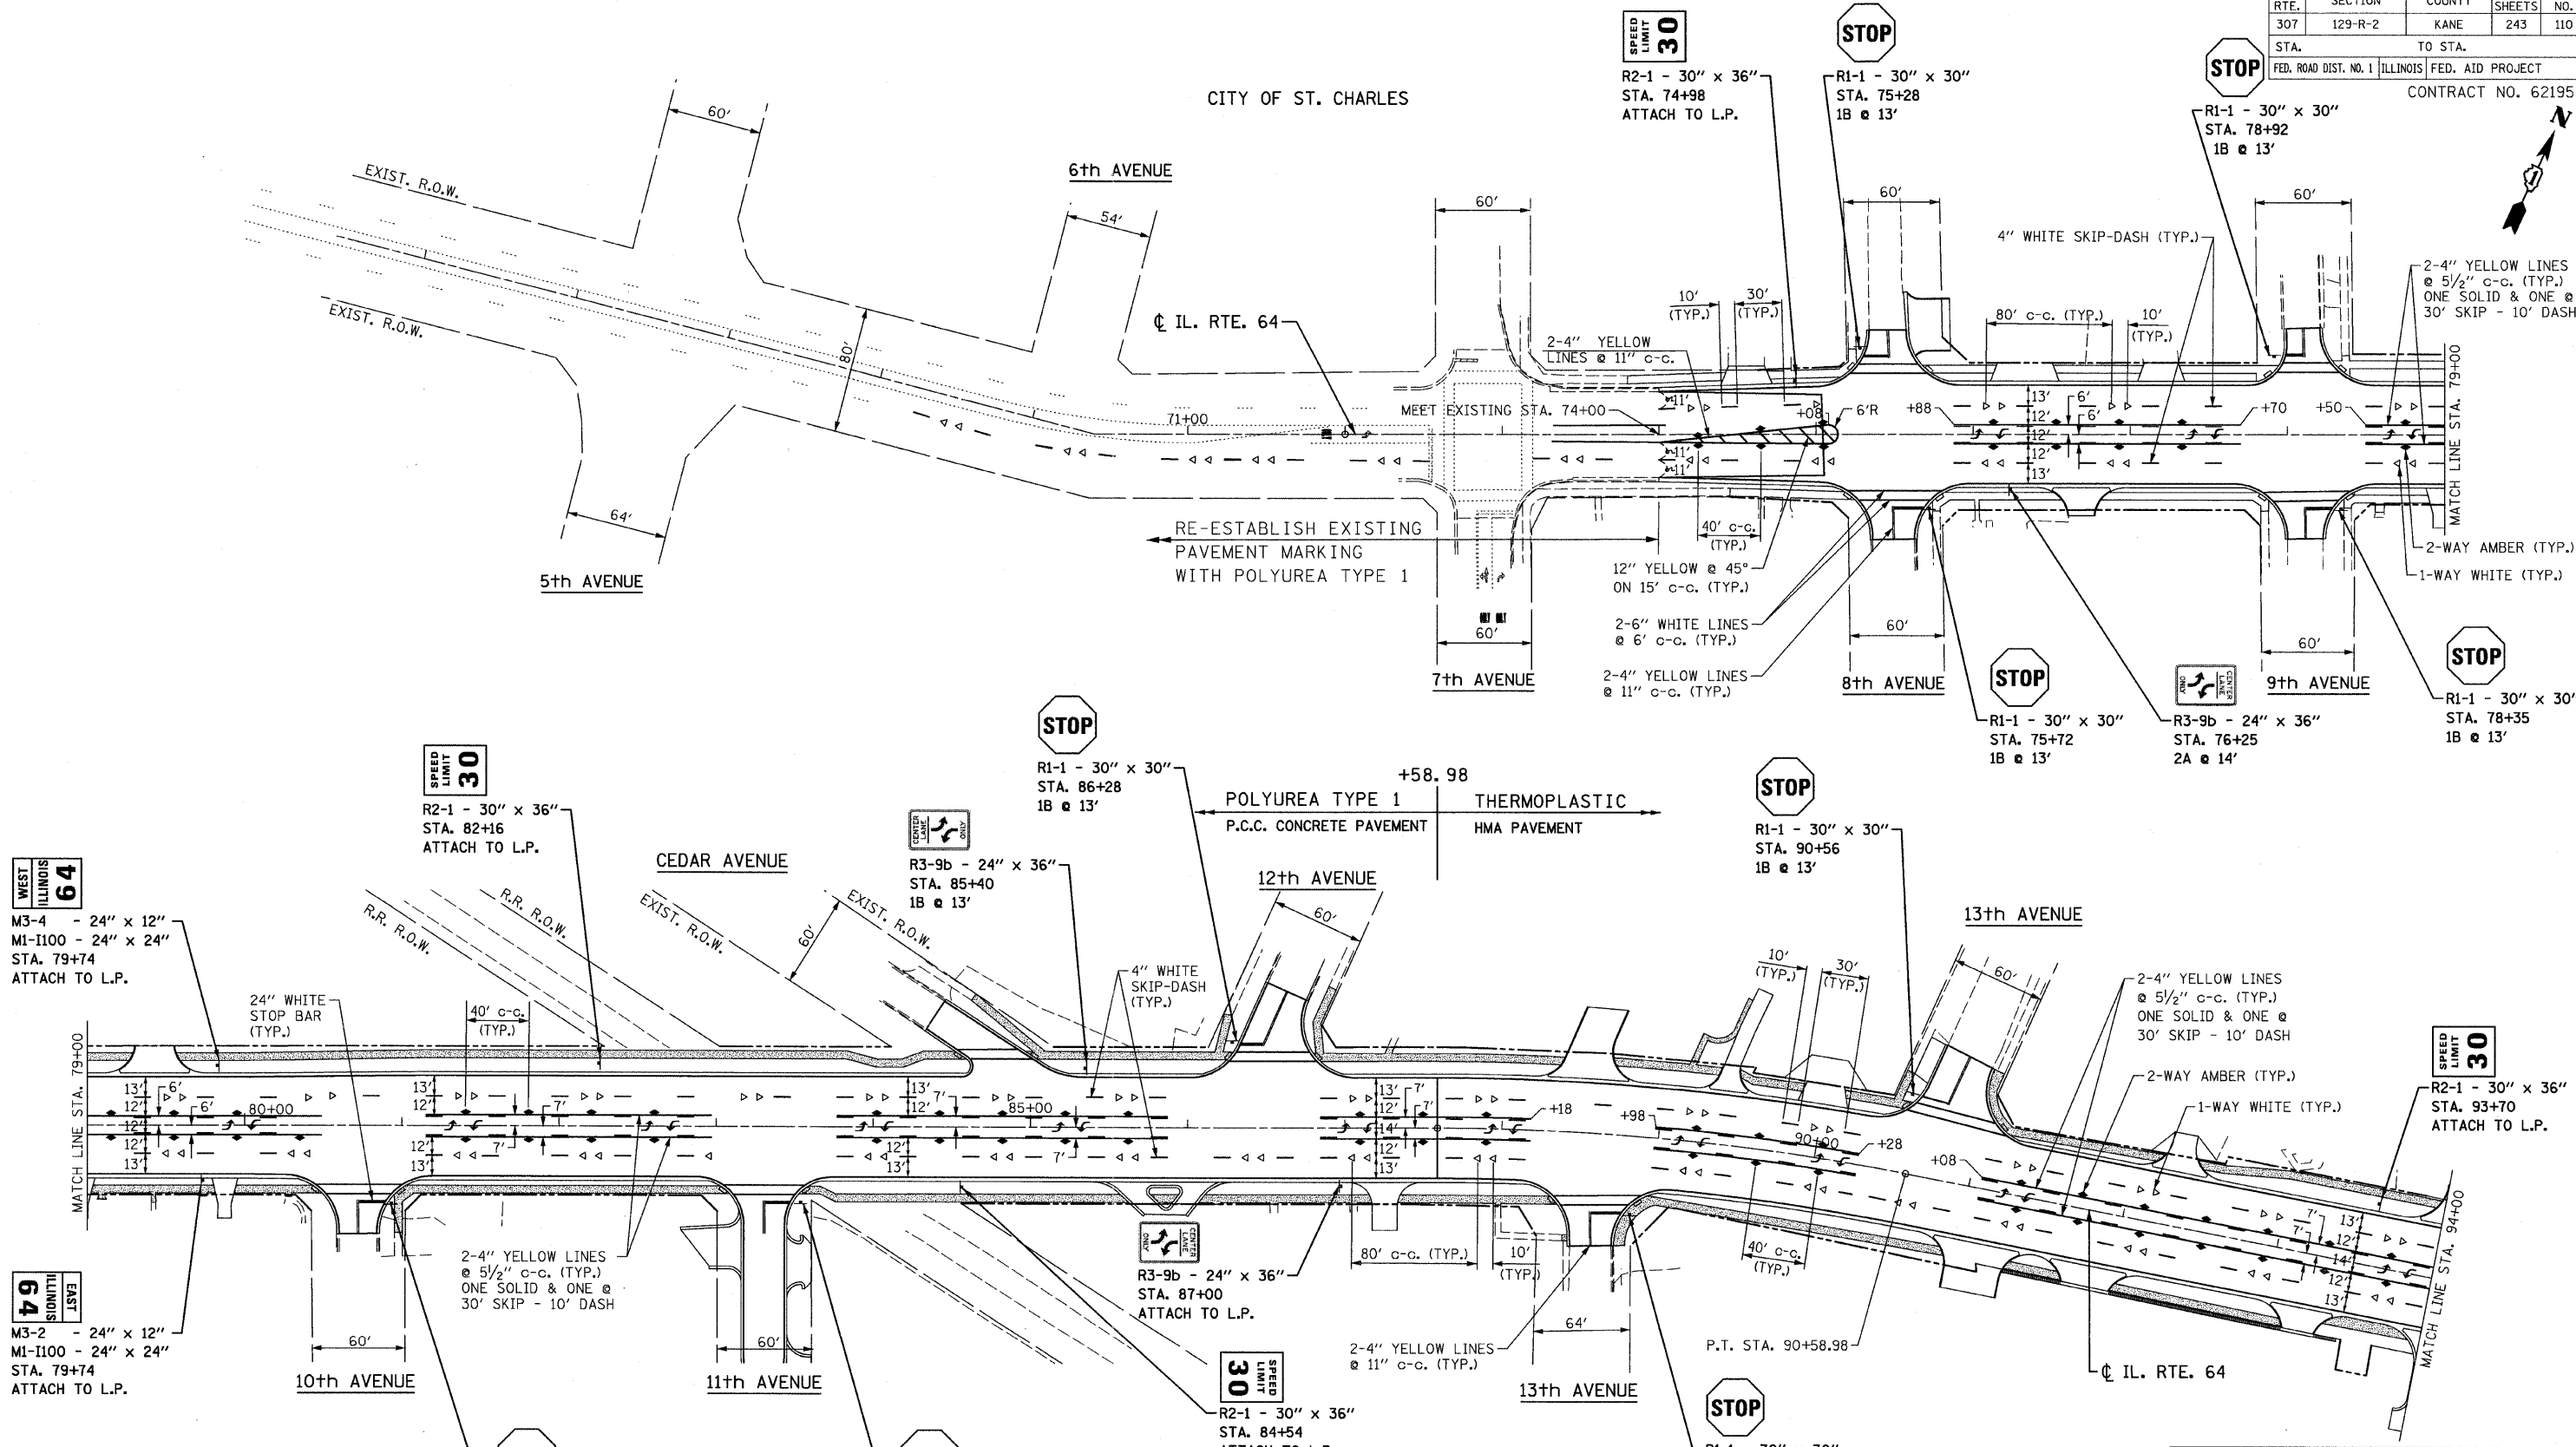

CITY OF ST. CHARLES



WEST ILLINOIS 64

M3-4 - 24" x 12"
M1-I100 - 24" x 24"
STA. 79+74
ATTACH TO L.P.

EAST ILLINOIS 64

M3-2 - 24" x 12"
M1-I100 - 24" x 24"
STA. 79+74
ATTACH TO L.P.

NOTE:
1. ALL PAVEMENT MARKINGS ARE THERMOPLASTIC UNLESS OTHERWISE NOTED.

CR & A
CHRISTIAN-ROGE & ASSOCIATES, INC.
ENGINEERS-PLANNERS-SURVEYORS
211 WEST WACKER DRIVE
CHICAGO, ILLINOIS 60606
1-312-372-2023 FAX: 1-312-372-5274

REVISIONS	
NAME	DATE

ILLINOIS DEPARTMENT OF TRANSPORTATION
PAVEMENT MARKING AND SIGNING PLAN
STA. 71+00 TO STA. 94+00
ILLINOIS ROUTE 64

SCALE: 1" = 50'
DATE: OCTOBER 26, 2011
DRAWN BY B.K.
CHECKED BY S.J.P.

FILE NAME: r:\64\plan\64.dgn
PLOT DATE: 10/26/2011
PLOT SCALE: 50.000000 / IN.