


F.A.P. RTE.	SECTION	COUNTY	TOTAL SHEETS	SHEET NO.
307	129-R-2	KANE	243	111
STA. TO STA.		CONTRACT NO. 62195		
FED. ROAD DIST. NO. 1		ILLINOIS FED. AID PROJECT		



CITY OF ST. CHARLES

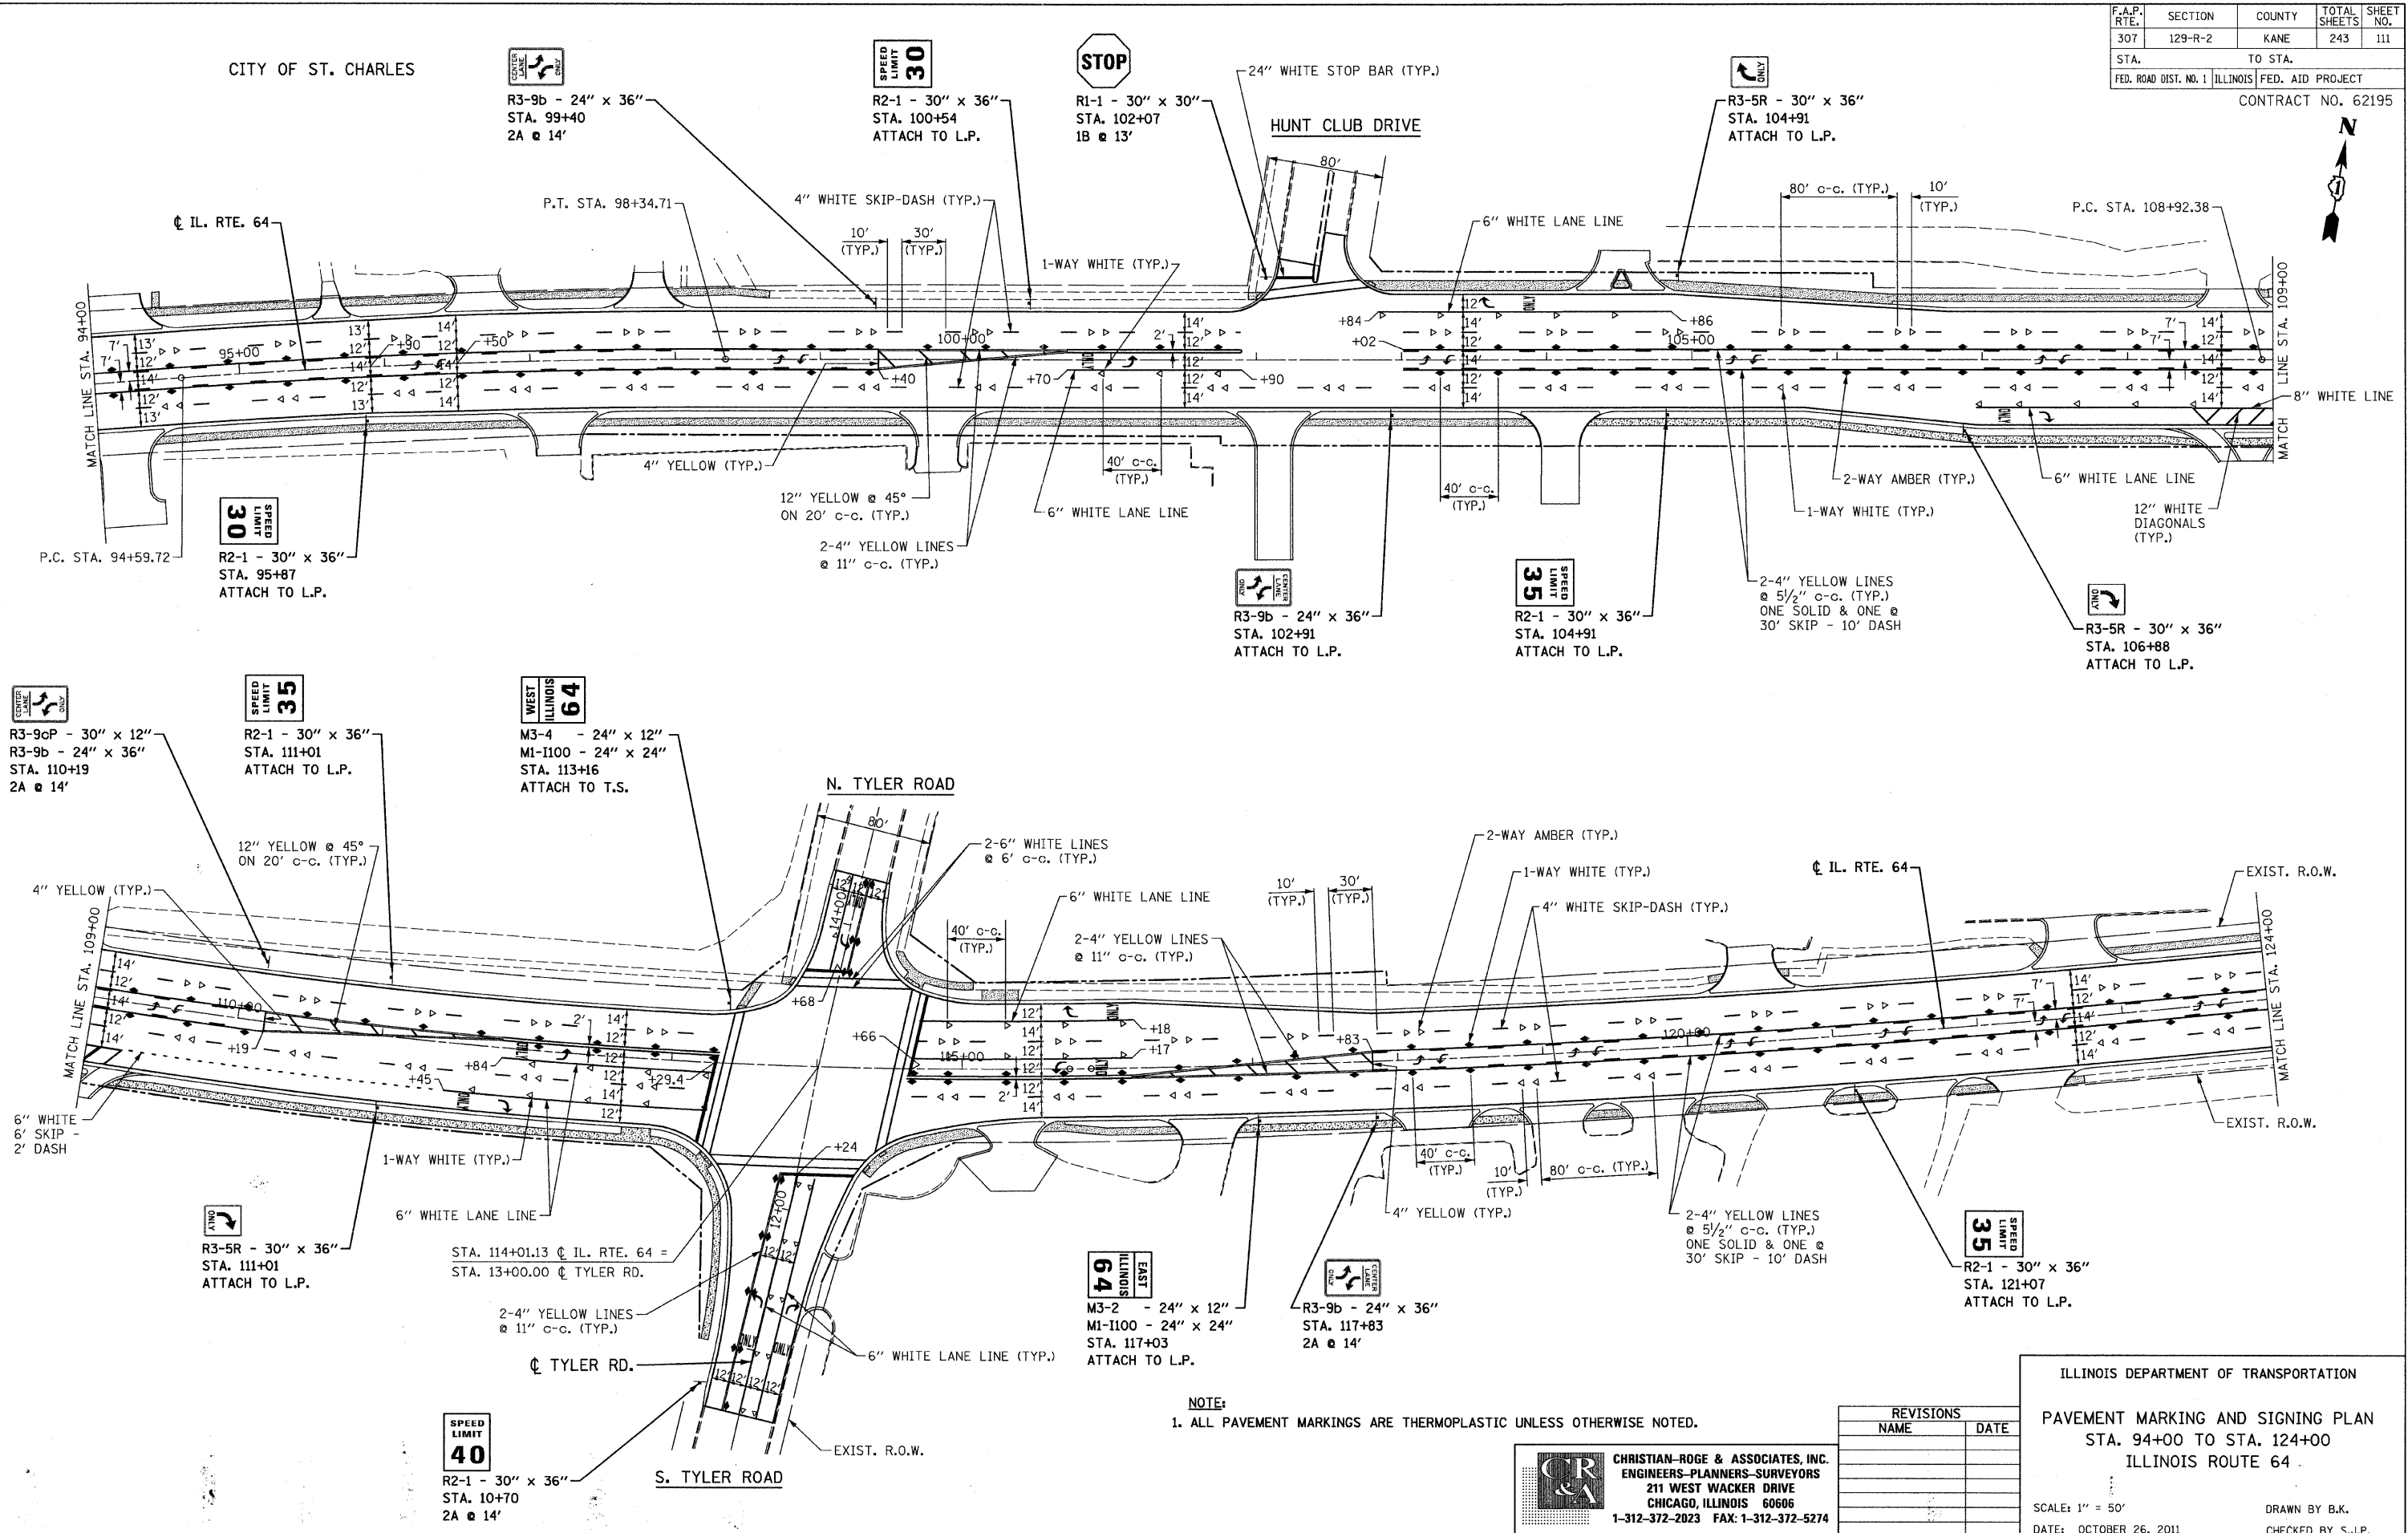

NOTE:
1. ALL PAVEMENT MARKINGS ARE THERMOPLASTIC UNLESS OTHERWISE NOTED.

CR & A
CHRISTIAN-ROGE & ASSOCIATES, INC.
 ENGINEERS-PLANNERS-SURVEYORS
 211 WEST WACKER DRIVE
 CHICAGO, ILLINOIS 60606
 1-312-372-2023 FAX: 1-312-372-5274

REVISIONS	
NAME	DATE

ILLINOIS DEPARTMENT OF TRANSPORTATION
PAVEMENT MARKING AND SIGNING PLAN
 STA. 94+00 TO STA. 124+00
 ILLINOIS ROUTE 64
 SCALE: 1" = 50'
 DATE: OCTOBER 26, 2011
 DRAWN BY B.K.
 CHECKED BY S.J.P.

FILE NAME: r3064p02.dgn
 PLOT DATE: 10/26/2011
 PLOT SCALE: 50.0000 Ft. / IN.