


F.A.P. RTE.	SECTION	COUNTY	TOTAL SHEETS	SHEET NO.
307	129-R-2	KANE	243	112
STA. 124+00		TO STA. 149+23		
FED. ROAD DIST. NO. 1 ILLINOIS FED. AID PROJECT				
CONTRACT NO. 62195				

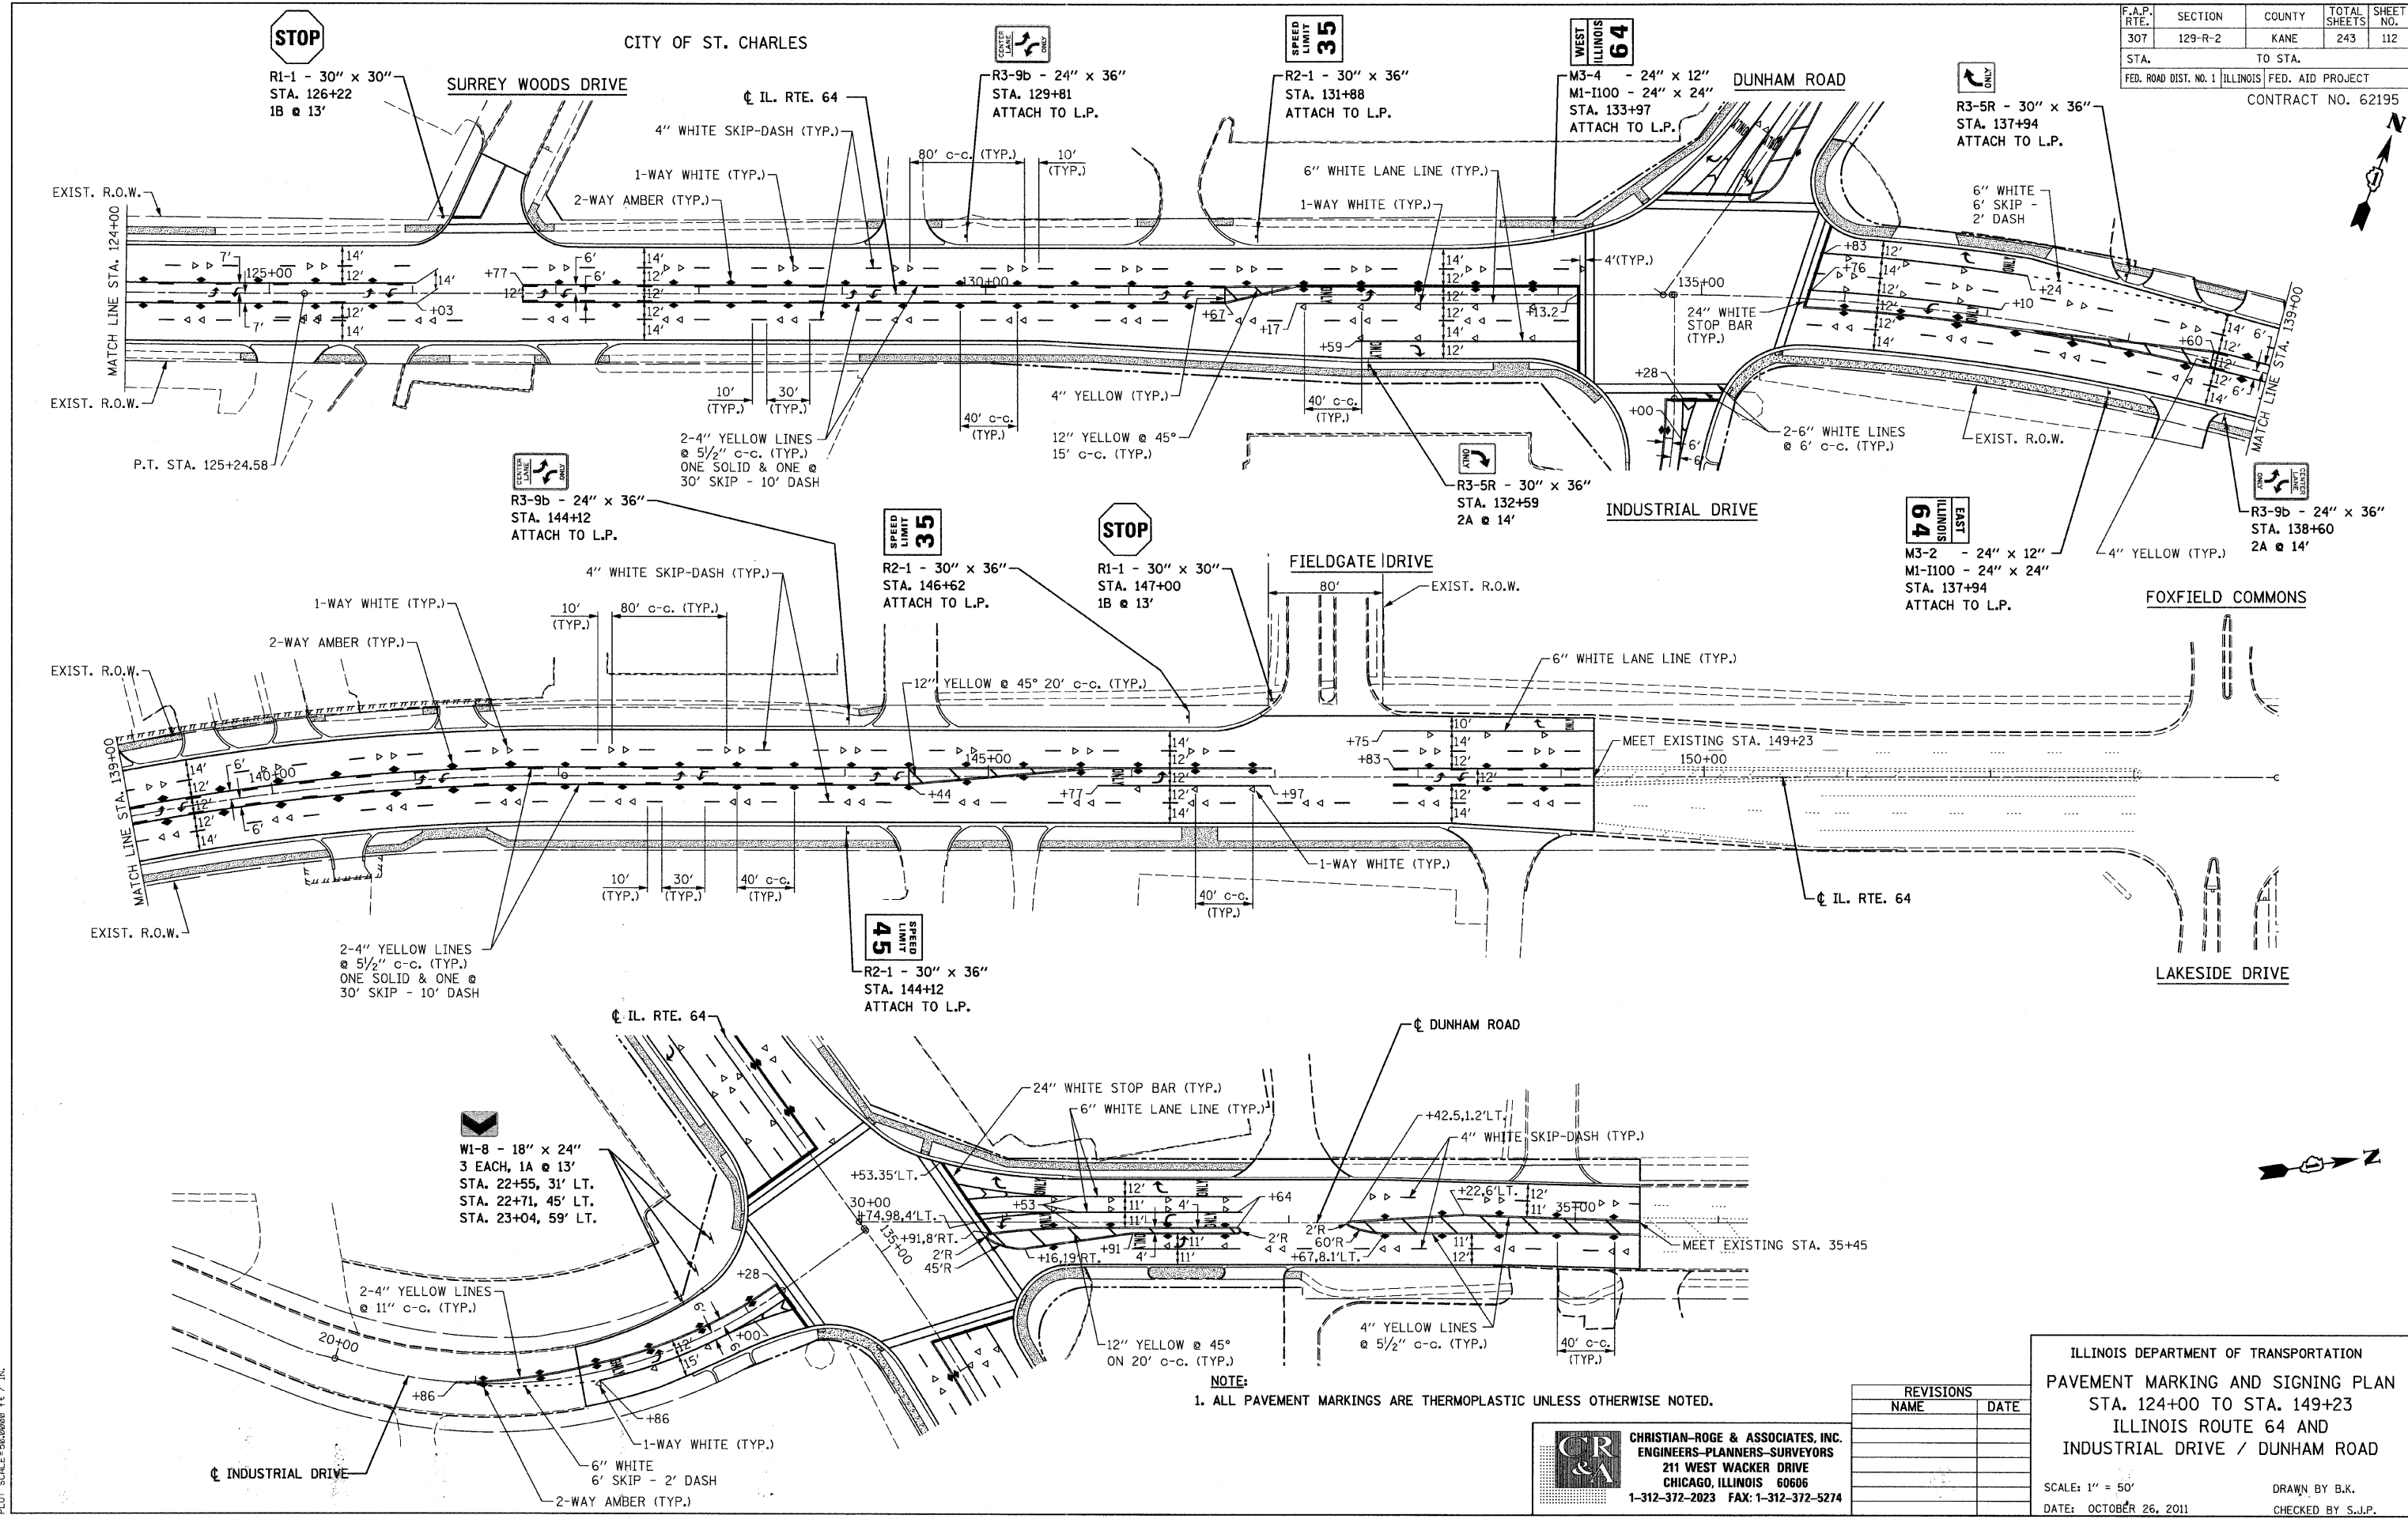

**STOP**  
R1-1 - 30" x 30"  
STA. 126+22  
1B @ 13'

**SURREY WOODS DRIVE**

**CITY OF ST. CHARLES**

IL. RTE. 64

**35**  
SPEED LIMIT

R3-9b - 24" x 36"  
STA. 129+81  
ATTACH TO L.P.

**35**  
SPEED LIMIT

R2-1 - 30" x 36"  
STA. 131+88  
ATTACH TO L.P.

**WEST ILLINOIS 64**

M3-4 - 24" x 12"  
M1-I100 - 24" x 24"  
STA. 133+97  
ATTACH TO L.P.

**DUNHAM ROAD**

R3-5R - 30" x 36"  
STA. 137+94  
ATTACH TO L.P.

EXIST. R.O.W.  
MATCH LINE STA. 124+00

P.T. STA. 125+24.58

EXIST. R.O.W.  
MATCH LINE STA. 139+00

**35**  
SPEED LIMIT

R3-9b - 24" x 36"  
STA. 144+12  
ATTACH TO L.P.

**35**  
SPEED LIMIT

R2-1 - 30" x 36"  
STA. 146+62  
ATTACH TO L.P.

**STOP**

R1-1 - 30" x 30"  
STA. 147+00  
1B @ 13'

**FIELDGATE DRIVE**

R3-5R - 30" x 36"  
STA. 132+59  
2A @ 14'

**INDUSTRIAL DRIVE**

**EAST ILLINOIS 64**

M3-2 - 24" x 12"  
M1-I100 - 24" x 24"  
STA. 137+94  
ATTACH TO L.P.

R3-9b - 24" x 36"  
STA. 138+60  
2A @ 14'

**FOXFIELD COMMONS**

EXIST. R.O.W.  
MATCH LINE STA. 139+00

EXIST. R.O.W.

**45**  
SPEED LIMIT

R2-1 - 30" x 36"  
STA. 144+12  
ATTACH TO L.P.

IL. RTE. 64

**LAKESIDE DRIVE**

**W1-8 - 18" x 24"**  
3 EACH, 1A @ 13'  
STA. 22+55, 31' LT.  
STA. 22+71, 45' LT.  
STA. 23+04, 59' LT.

**INDUSTRIAL DRIVE**

6" WHITE  
6' SKIP - 2' DASH

**NOTE:**  
1. ALL PAVEMENT MARKINGS ARE THERMOPLASTIC UNLESS OTHERWISE NOTED.

**CR & A**  
CHRISTIAN-ROGE & ASSOCIATES, INC.  
ENGINEERS-PLANNERS-SURVEYORS  
211 WEST WACKER DRIVE  
CHICAGO, ILLINOIS 60606  
1-312-372-2023 FAX: 1-312-372-5274

REVISIONS	
NAME	DATE

ILLINOIS DEPARTMENT OF TRANSPORTATION  
PAVEMENT MARKING AND SIGNING PLAN  
STA. 124+00 TO STA. 149+23  
ILLINOIS ROUTE 64 AND  
INDUSTRIAL DRIVE / DUNHAM ROAD

SCALE: 1" = 50'  
DATE: OCTOBER 26, 2011  
DRAWN BY B.K.  
CHECKED BY S.J.P.

FILE NAME: r:\64\m02.dgn  
PLOT DATE: 10/26/2011  
PLOT SCALE: 50.00000 Ft. / IN.