


F.A.P. RTE.	SECTION	COUNTY	TOTAL SHEETS	SHEET NO.
307	129-R-2	KANE	243	115
STA.	TO STA.			
FED. ROAD DIST. NO. 1	ILLINOIS	FED. AID PROJECT		
CONTRACT NO. 62195				

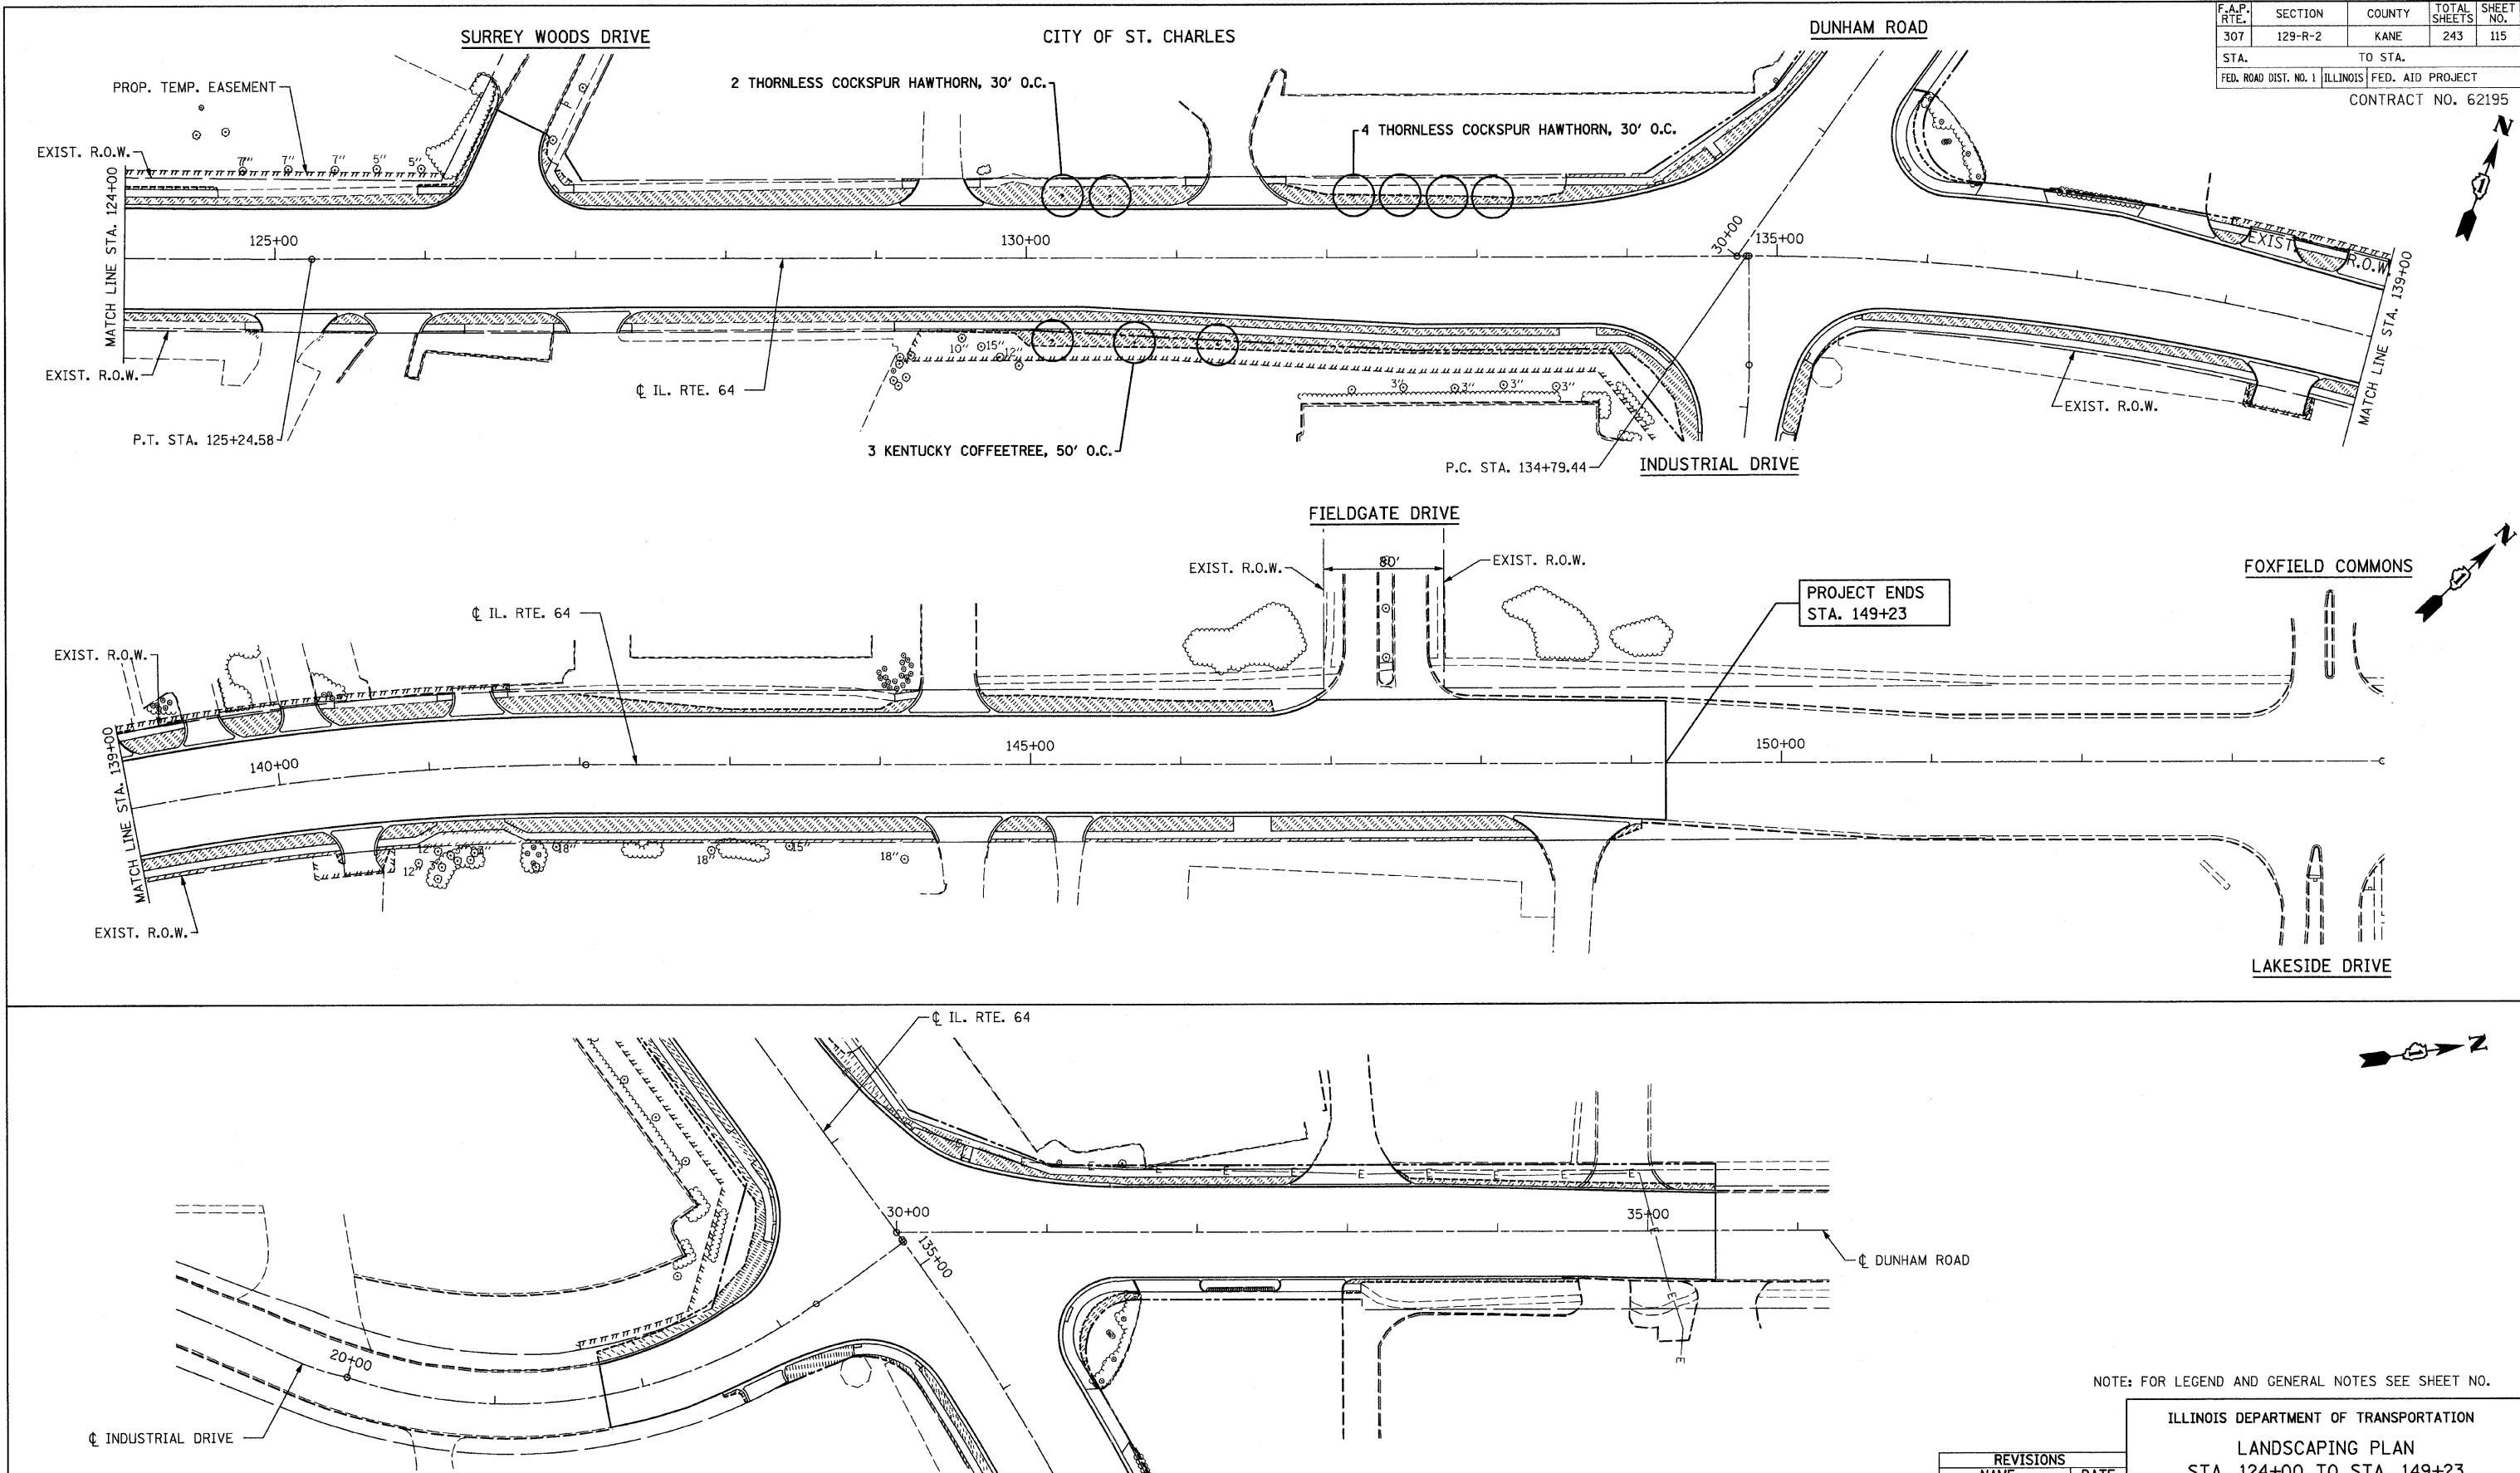

NOTE: FOR LEGEND AND GENERAL NOTES SEE SHEET NO.

ILLINOIS DEPARTMENT OF TRANSPORTATION
 LANDSCAPING PLAN
 STA. 124+00 TO STA. 149+23
 ILLINOIS ROUTE 64 AND
 INDUSTRIAL DRIVE / DUNHAM ROAD

SCALE: 1" = 50'
 DATE: AUGUST 10, 2011

DRAWN BY B.K.
 CHECKED BY S.J.P.

CHRISTIAN-ROGE & ASSOCIATES, INC.
 ENGINEERS-PLANNERS-SURVEYORS
 211 WEST WACKER DRIVE
 CHICAGO, ILLINOIS 60606
 1-312-372-2023 FAX: 1-312-372-5274

REVISIONS	
NAME	DATE