


REMOVAL OF EXISTING TRAFFIC SIGNAL EQUIPMENT


THE FOLLOWING EXISTING TRAFFIC SIGNAL EQUIPMENT SHALL BE REMOVED BY THE CONTRACTOR AND SHALL REMAIN THE PROPERTY OF THE AGENCY LISTED BELOW. THE CONTRACTOR SHALL SAFELY STORE AND ARRANGE FOR PICK UP OF ALL EQUIPMENT TO BE RETURNED TO THE LISTED AGENCY AS PER THE TRAFFIC SIGNAL SPECIFICATIONS.
 AGENCY: CITY OF ST. CHARLES
 2 EACH LIGHT DETECTOR AND BEACON

THE FOLLOWING ITEMS SHALL BE REMOVED BY THE CONTRACTOR AND SHALL BE DISPOSED OF BY THEM OUTSIDE THE RIGHT-OF-WAY AT THEIR EXPENSE. THE SALVAGE VALUE OF THE REMOVED EQUIPMENT SHALL BE REFLECTED IN THE CONTRACT BID PRICE.


- 2 EACH SIGNAL HEAD, 1 - FACE, 3 - SECTION
- 6 EACH SIGNAL HEAD, 1 - FACE, 5 - SECTION
- 2 EACH OPTICALLY PROGRAMMED SIGNAL HEAD, 1 - FACE, 5 - SECTION
- 2 EACH SIGNAL HEAD, 2 - FACE, 1-3 SECTION, 1-5-SECTION
- 1 EACH SIGNAL HEAD, 2 - FACE, 2-5 SECTION
- 8 EACH TRAFFIC SIGNAL BACKPLATE
- 2 EACH ALUMINUM MAST ARM AND POLE
- 1 EACH DUAL ALUMINUM MAST ARM AND POLE
- 3 EACH SIGNAL POST
- 1 EACH ELECTRICAL SERVICE CONTROLLER AND CABINET (COMPLETE)
- 2 EACH PEDESTRIAN SIGNAL HEAD, 1 FACE
- 1 EACH PEDESTRIAN SIGNAL HEAD, 2 FACE
- 3 EACH PEDESTRIAN PUSH-BUTTON
- 1 EACH PEDESTRIAN PUSH-BUT POST TY 2

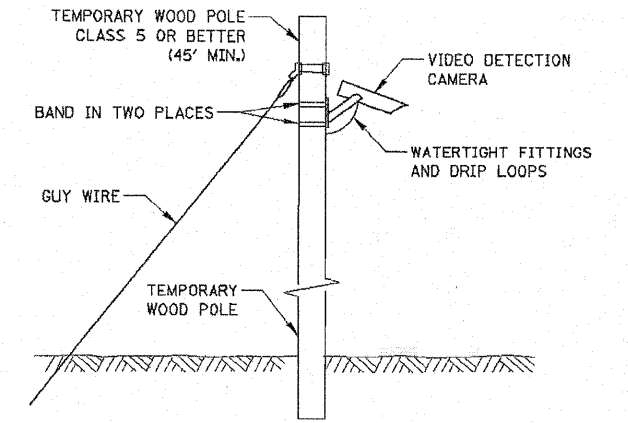

TEMPORARY VIDEO DETECTION MOUNTING DETAIL (NOT TO SCALE)

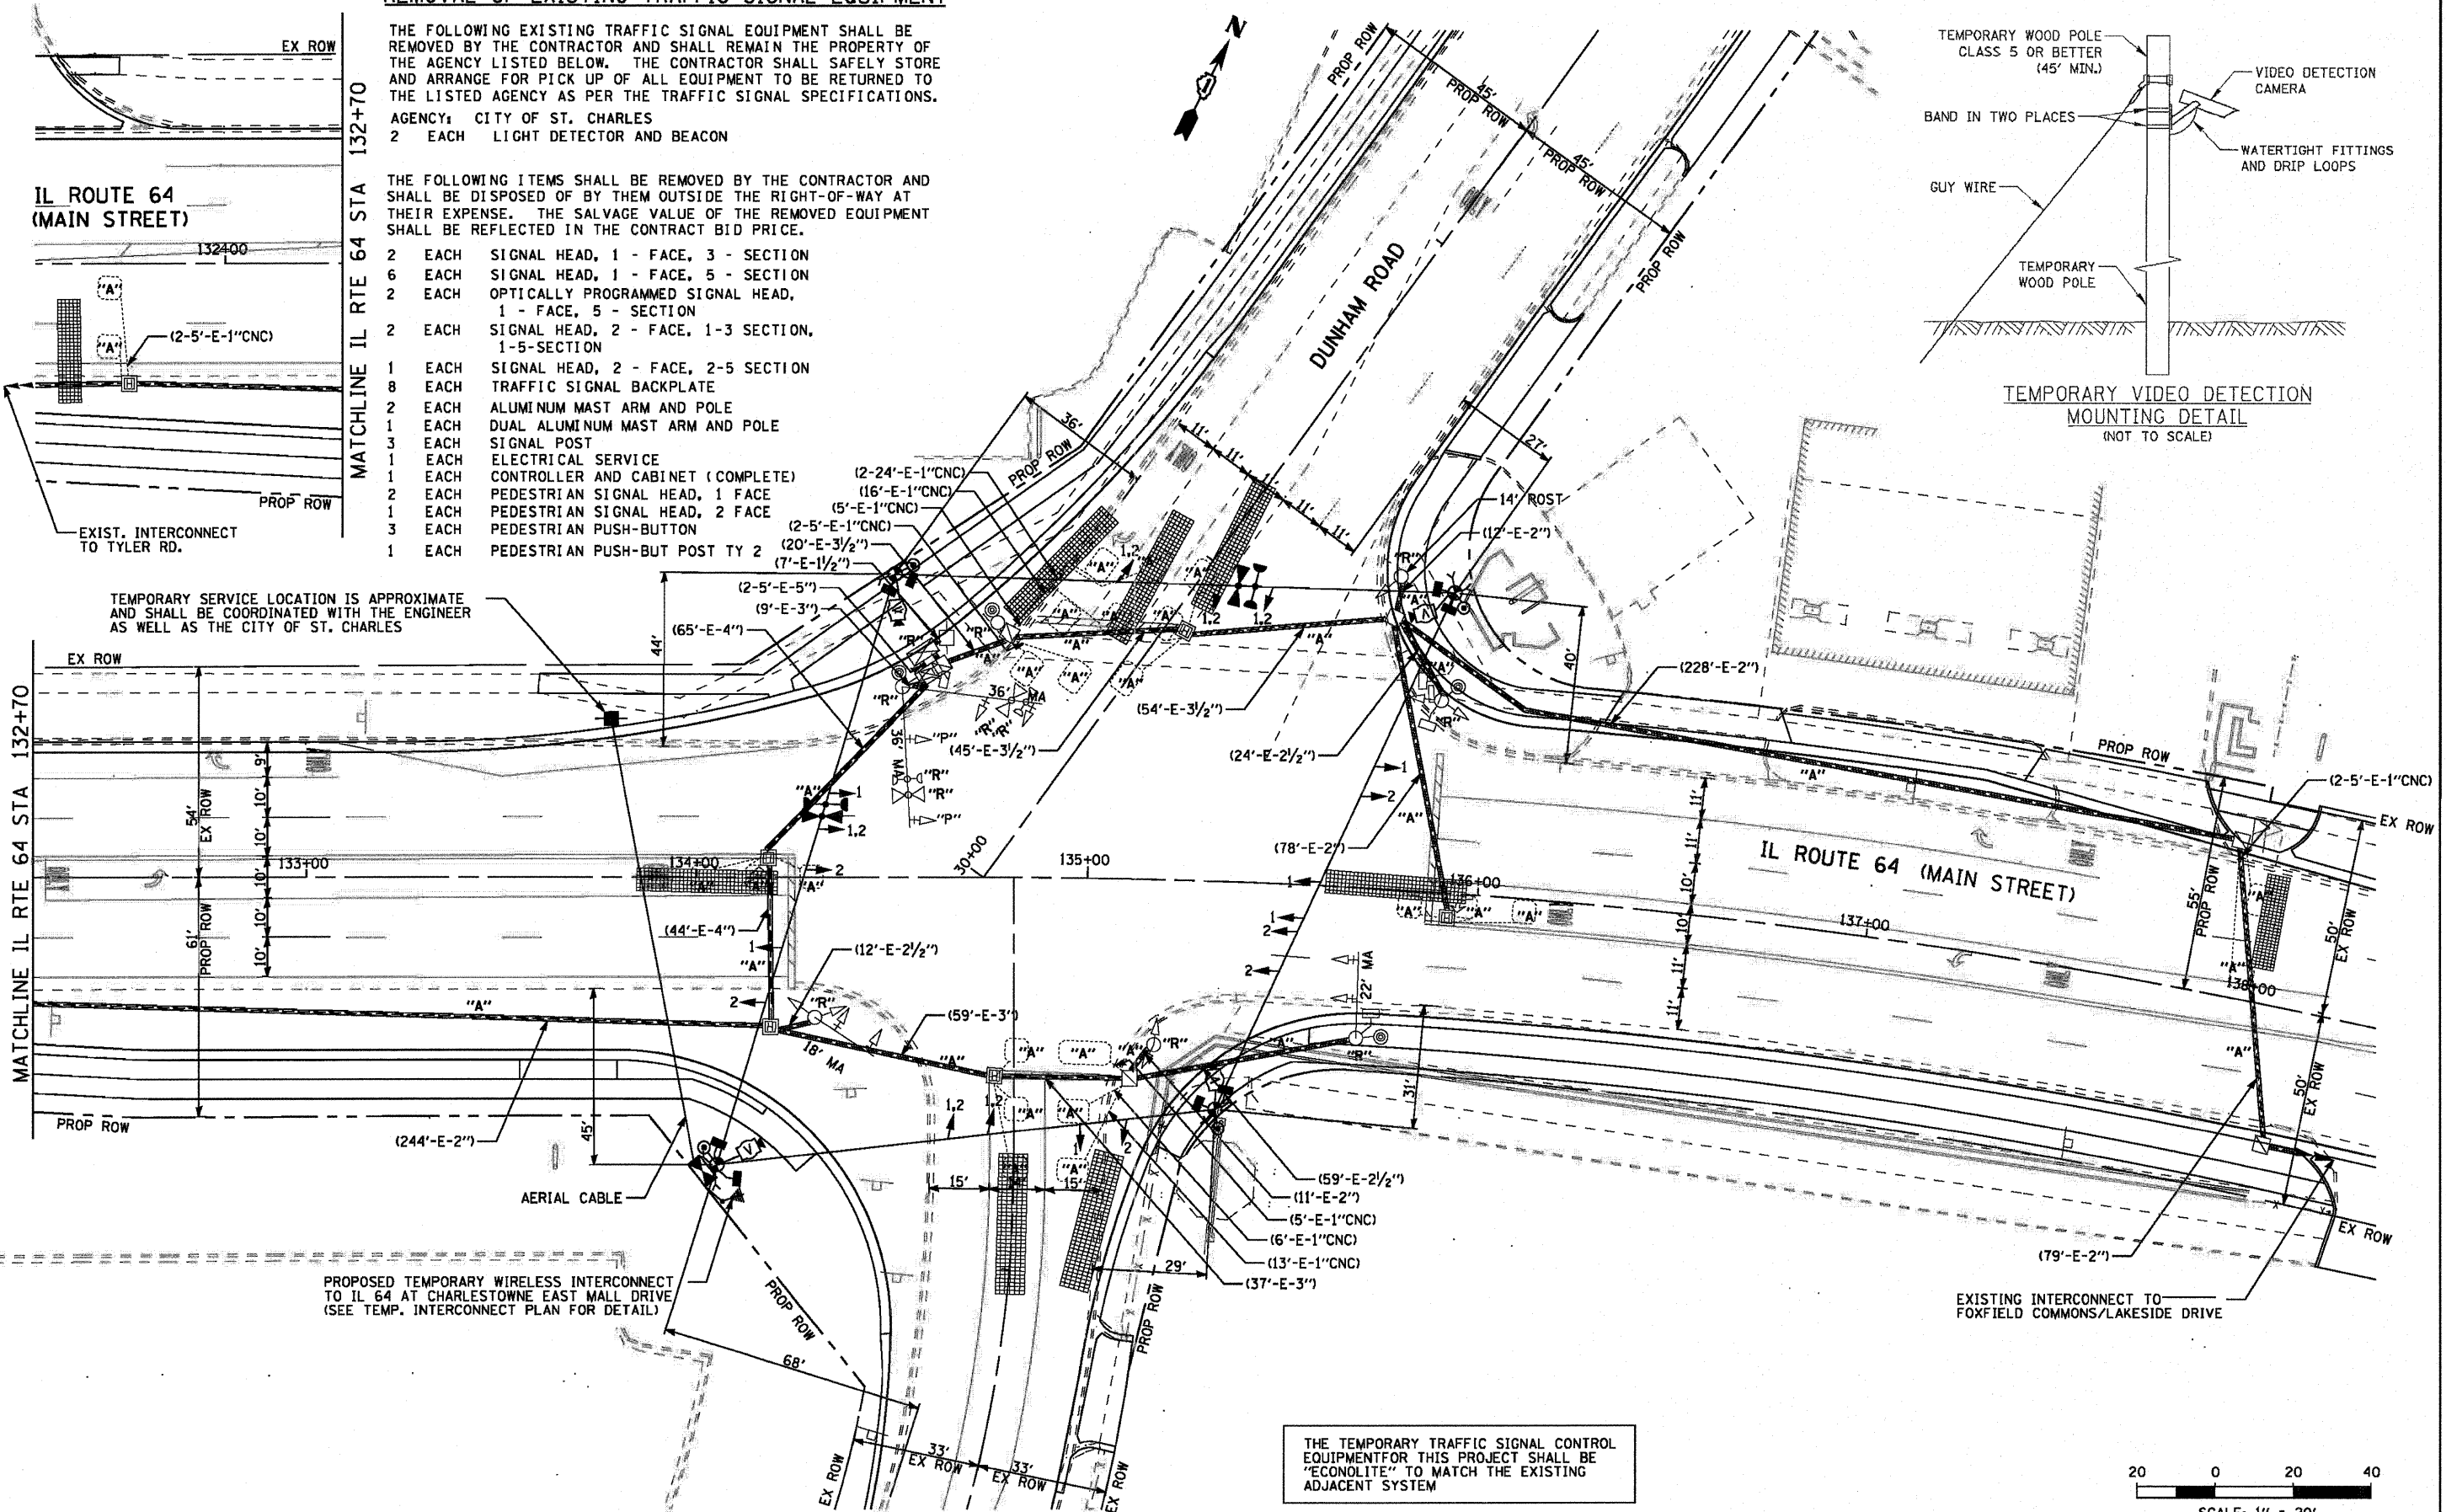

THE TEMPORARY TRAFFIC SIGNAL CONTROL EQUIPMENT FOR THIS PROJECT SHALL BE "ECONOLITE" TO MATCH THE EXISTING ADJACENT SYSTEM

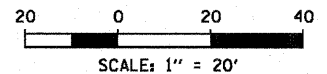

CIVIL ENGINEERING CONSULTANTS
RWA
 Regina Webster & Associates, Inc.
 8619 W. Bryn Mawr Ave., Suite 602
 Chicago, IL 60631-3551
 773-783-7600 Fax 773-783-7602
 www.RWAengineers.com

FILE NAME =	USER NAME = #USER#	DESIGNED - DW	REVISED -	STATE OF ILLINOIS DEPARTMENT OF TRANSPORTATION	IL ROUTE 64 AND DUNHAM ROAD TEMPORARY TRAFFIC SIGNAL PLAN	F.A. RTE.	SECTION	COUNTY	TOTAL SHEETS	SHEET NO.	
#FILE#		DRAWN - DW	REVISED -			307	129 R-2	KANE	243	12.8	
PLOT SCALE = #SCALE#		CHECKED - JS	REVISED -			CONTRACT NO. 62195					
PLOT DATE = #DATE#		DATE -	REVISED -			ILLINOIS FED. AID PROJECT					
				SCALE: 1"=20'-0"	SHEET NO. OF SHEETS STA. TO STA.						