



THE TRAFFIC SIGNAL CONTROL EQUIPMENT FOR THE TEMPORARY INTERCONNECT SHALL BE "ECONOLITE" TO MATCH THE EXISTING ADJACENT SYSTEM

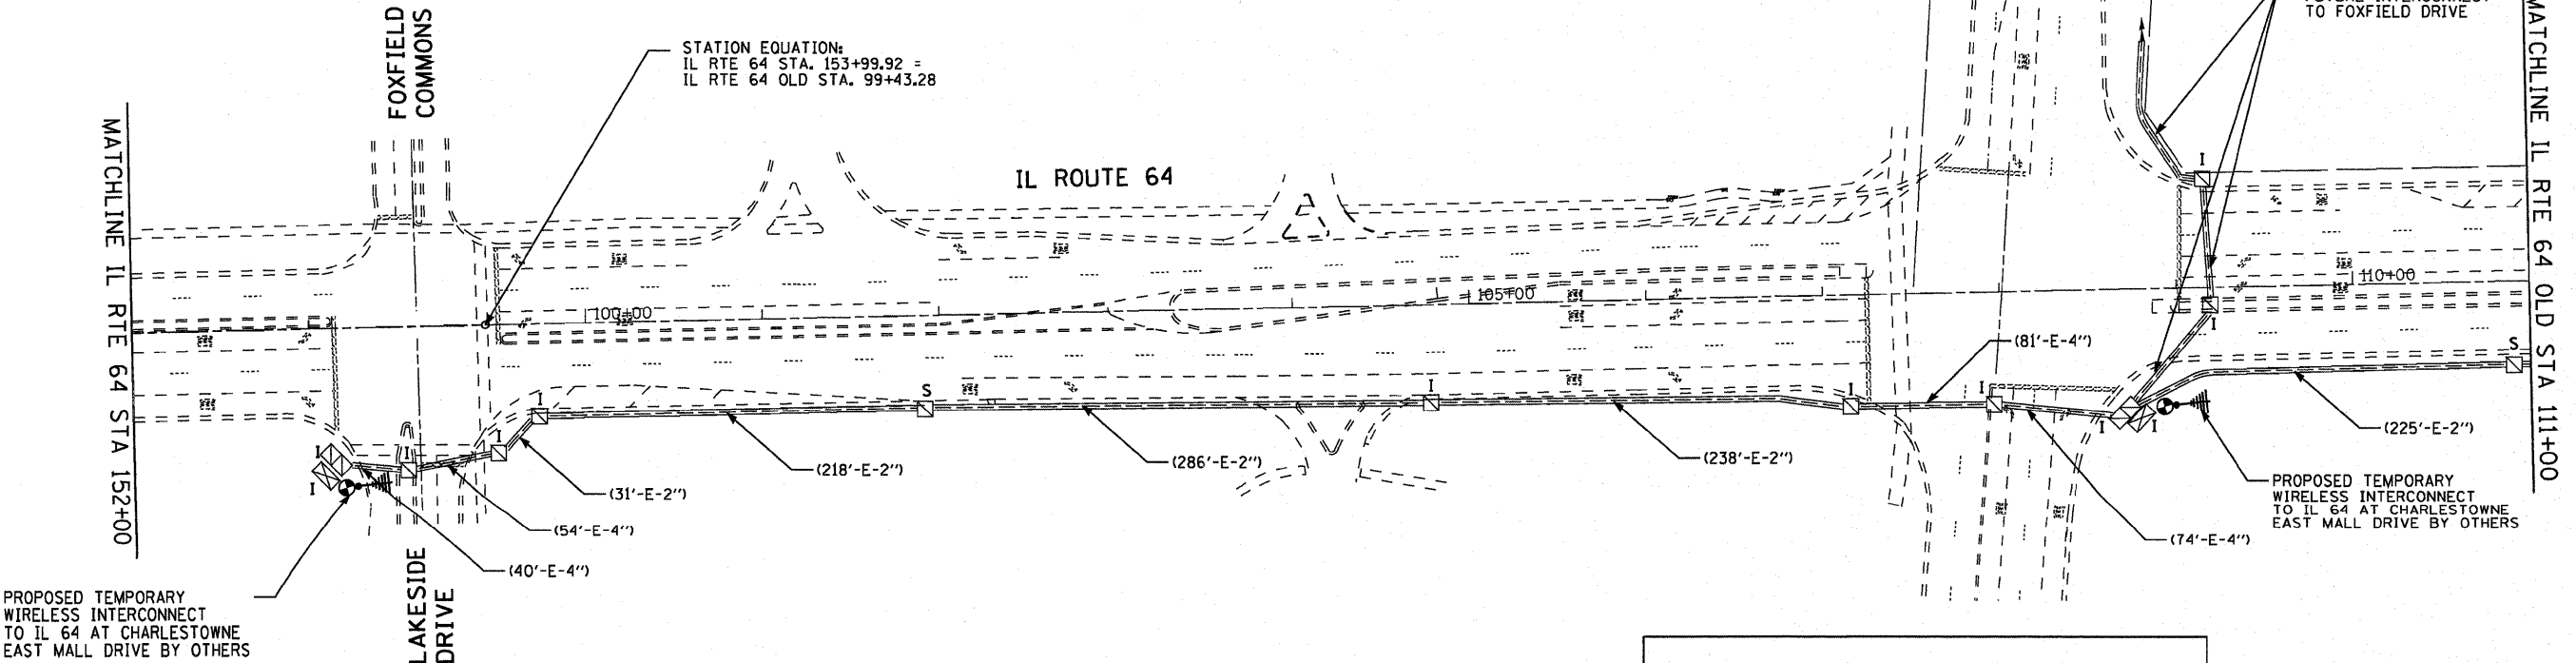

FOR INFORMATION ONLY

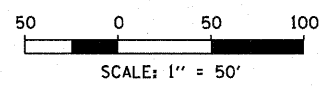

SHEET 2 OF 3

FILE NAME =	USER NAME = #USER*	DESIGNED - DW	REVISED -	STATE OF ILLINOIS DEPARTMENT OF TRANSPORTATION	TEMPORARY WIRELESS INTERCONNECT PLAN IL ROUTE 64 EAST OF DUNHAM ROAD TO WEST OF KIRK ROAD	F.A. RTE.	SECTION	COUNTY	TOTAL SHEETS	SHEET NO.	
#FILE#		DRAWN - DW	REVISED -			307	129 R-2	KANE	243	133	
	PLOT SCALE = #SCALE*	CHECKED - JS	REVISED -			CONTRACT NO. 62195					
	PLOT DATE = #DATE*	DATE -	REVISED -			ILLINOIS FED. AID PROJECT					
				SCALE: 1"=50'-0"	SHEET NO. OF SHEETS	STA. TO STA.					