


CIVIL ENGINEERING CONSULTANTS  
**RWA**  
 Regina Webster & Associates, Inc.


8619 W. Bryn Mawr Ave., Suite 602  
 Chicago, IL 60631-3551  
 773-283-2600 Fax 773-283-2602  
 www.RWAengineers.com

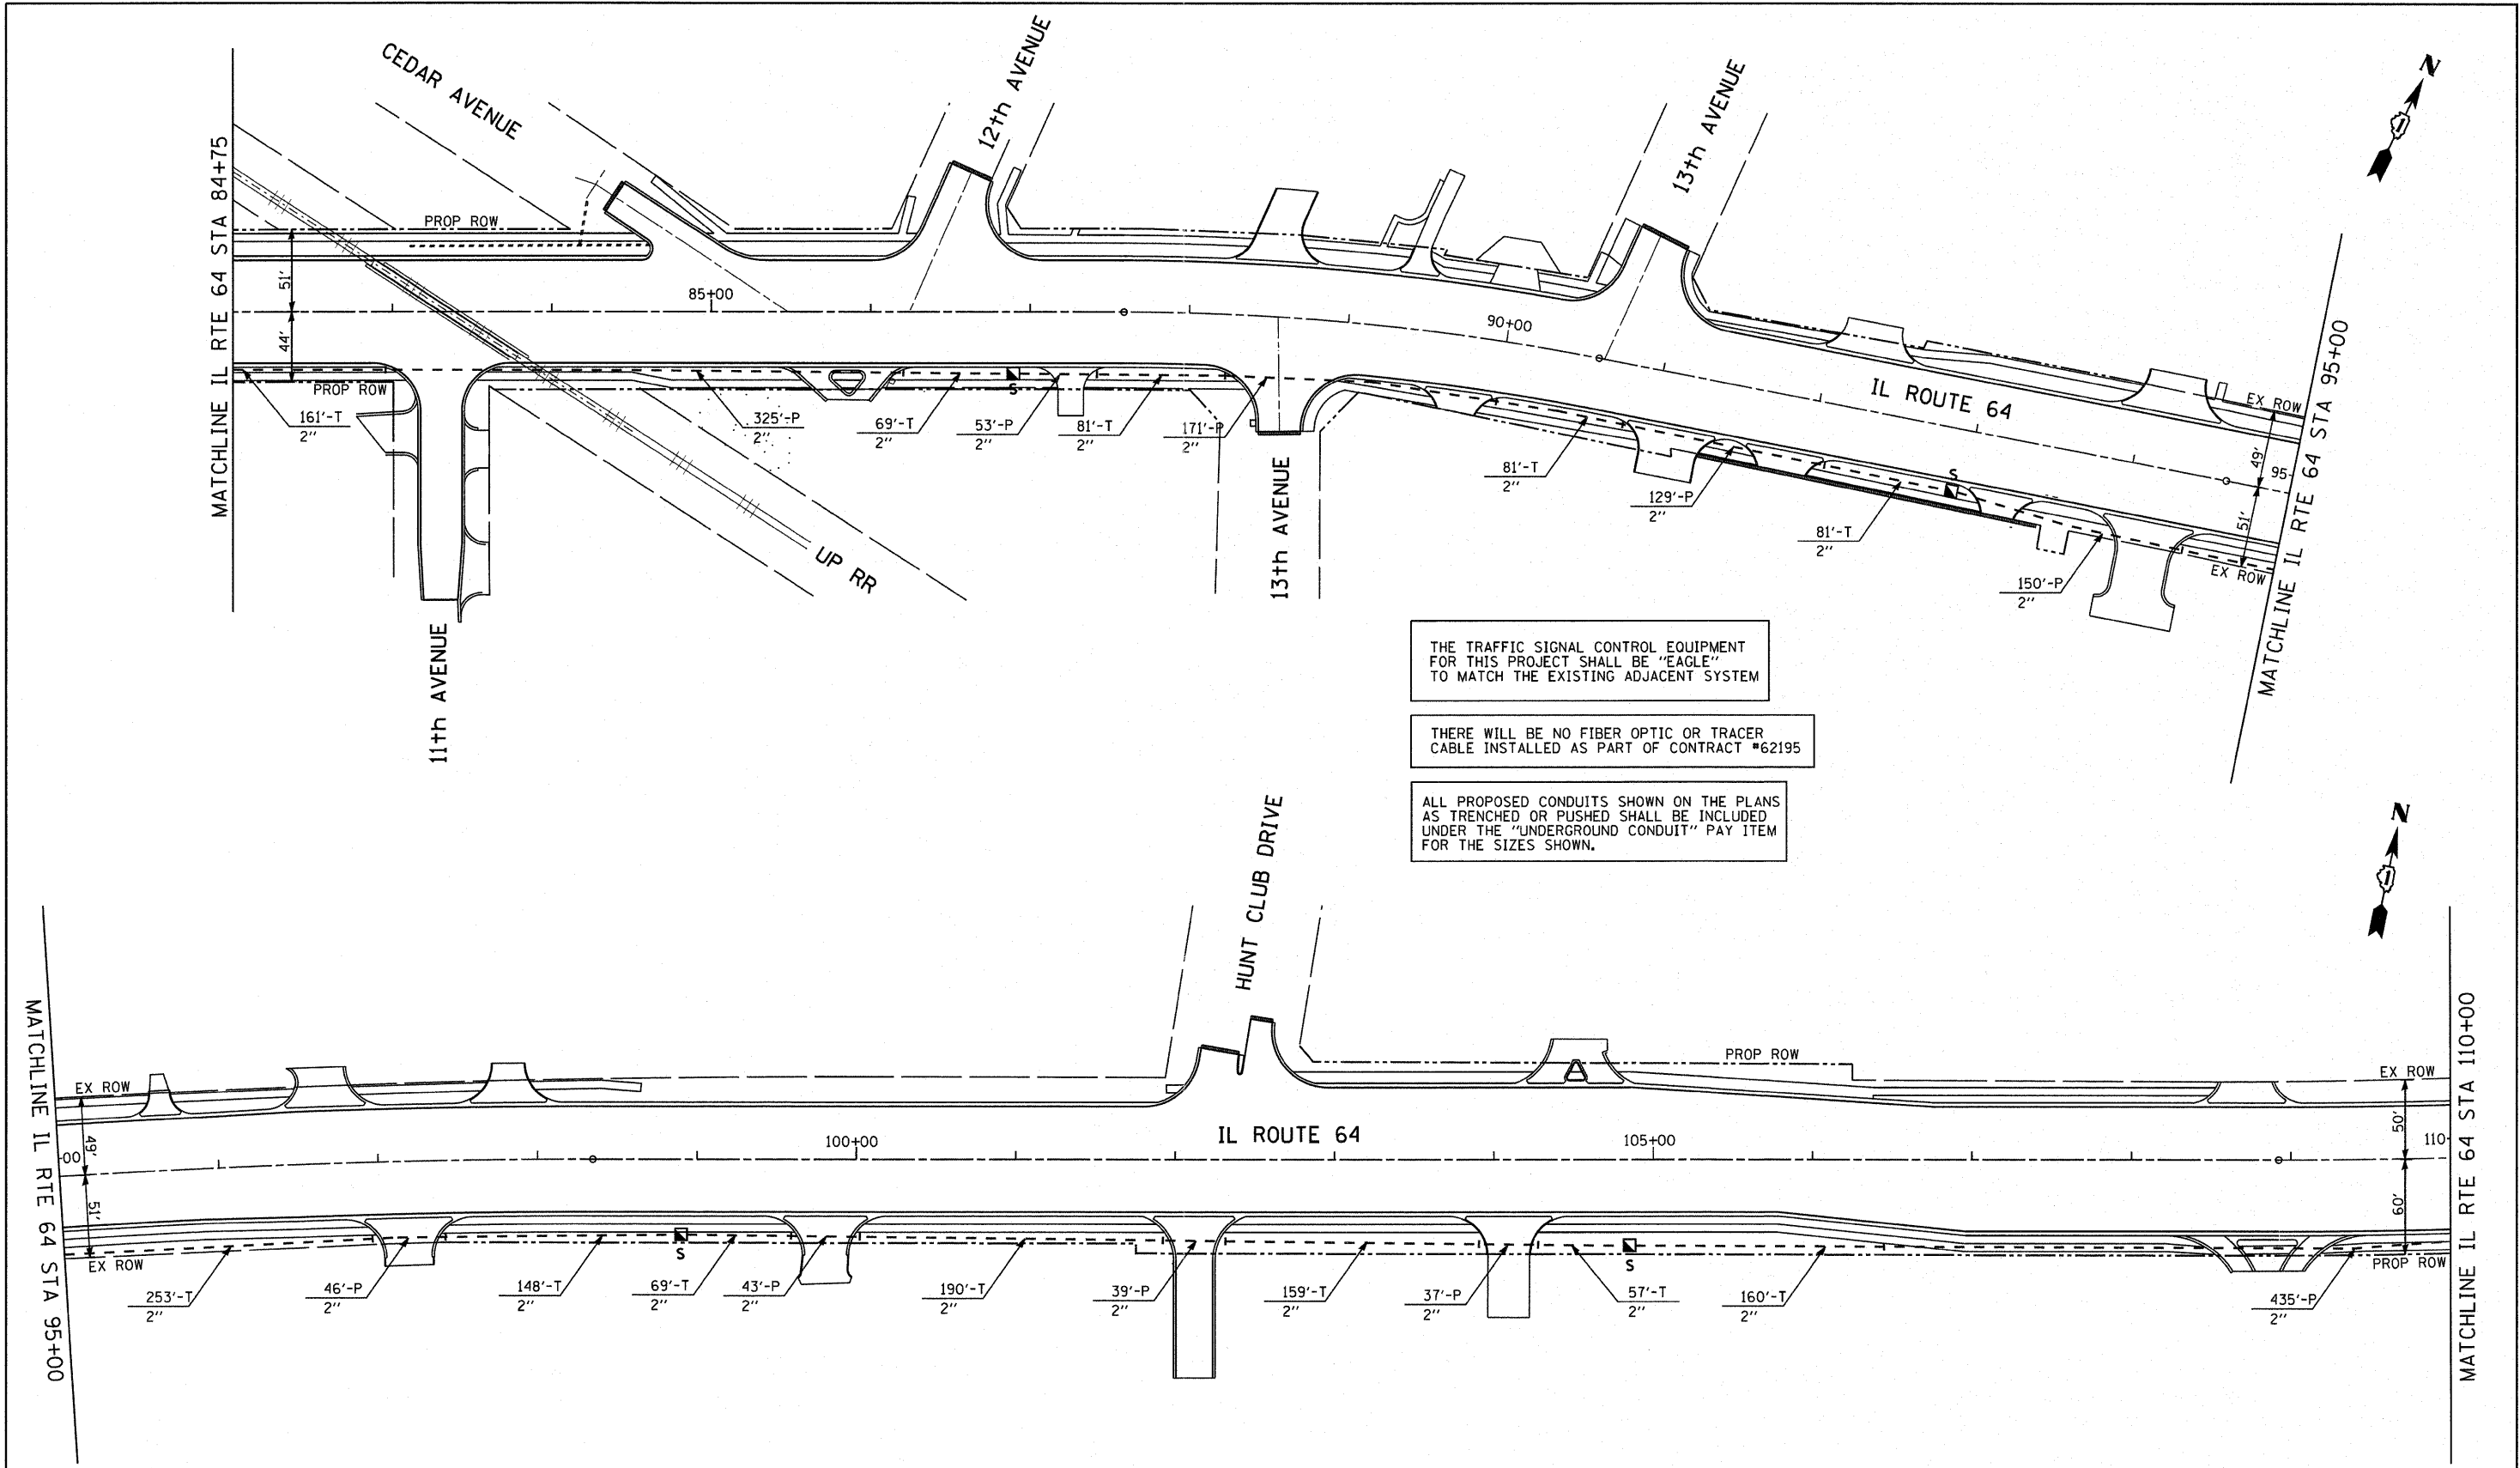

THE TRAFFIC SIGNAL CONTROL EQUIPMENT FOR THIS PROJECT SHALL BE "EAGLE" TO MATCH THE EXISTING ADJACENT SYSTEM

THERE WILL BE NO FIBER OPTIC OR TRACER CABLE INSTALLED AS PART OF CONTRACT #62195

ALL PROPOSED CONDUITS SHOWN ON THE PLANS AS TRENCHED OR PUSHED SHALL BE INCLUDED UNDER THE "UNDERGROUND CONDUIT" PAY ITEM FOR THE SIZES SHOWN.

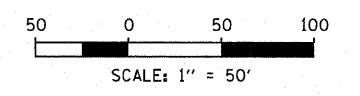

SHEET 2 OF 5

FILE NAME =	USER NAME = #USER#	DESIGNED - DW	REVISED -	<b>STATE OF ILLINOIS DEPARTMENT OF TRANSPORTATION</b>	<b>INTERCONNECT PLAN IL ROUTE 64 EAST OF 11th AVENUE TO WEST OF TYLER ROAD</b>	F.A. RTE.	SECTION	COUNTY	TOTAL SHEETS	SHEET NO.	
#FILE#		DRAWN - DW	REVISED -			307	129 R-2	KANE	243	137	
	PLOT SCALE = #SCALE#	CHECKED - JS	REVISED -			CONTRACT NO. 62195					
	PLOT DATE = #DATE#	DATE -	REVISED -			ILLINOIS FED. AID PROJECT					
					SCALE: 1"=50'-0"	SHEET NO.	OF	SHEETS	STA.	TO STA.	