


CIVIL ENGINEERING CONSULTANTS
RWA
 Regina Webster & Associates, Inc.
 8619 W. Bryn Mawr Ave., Suite 602
 Chicago, IL 60631-3551
 773-283-2600 Fax: 773-283-2602
 www.RWAengineers.com

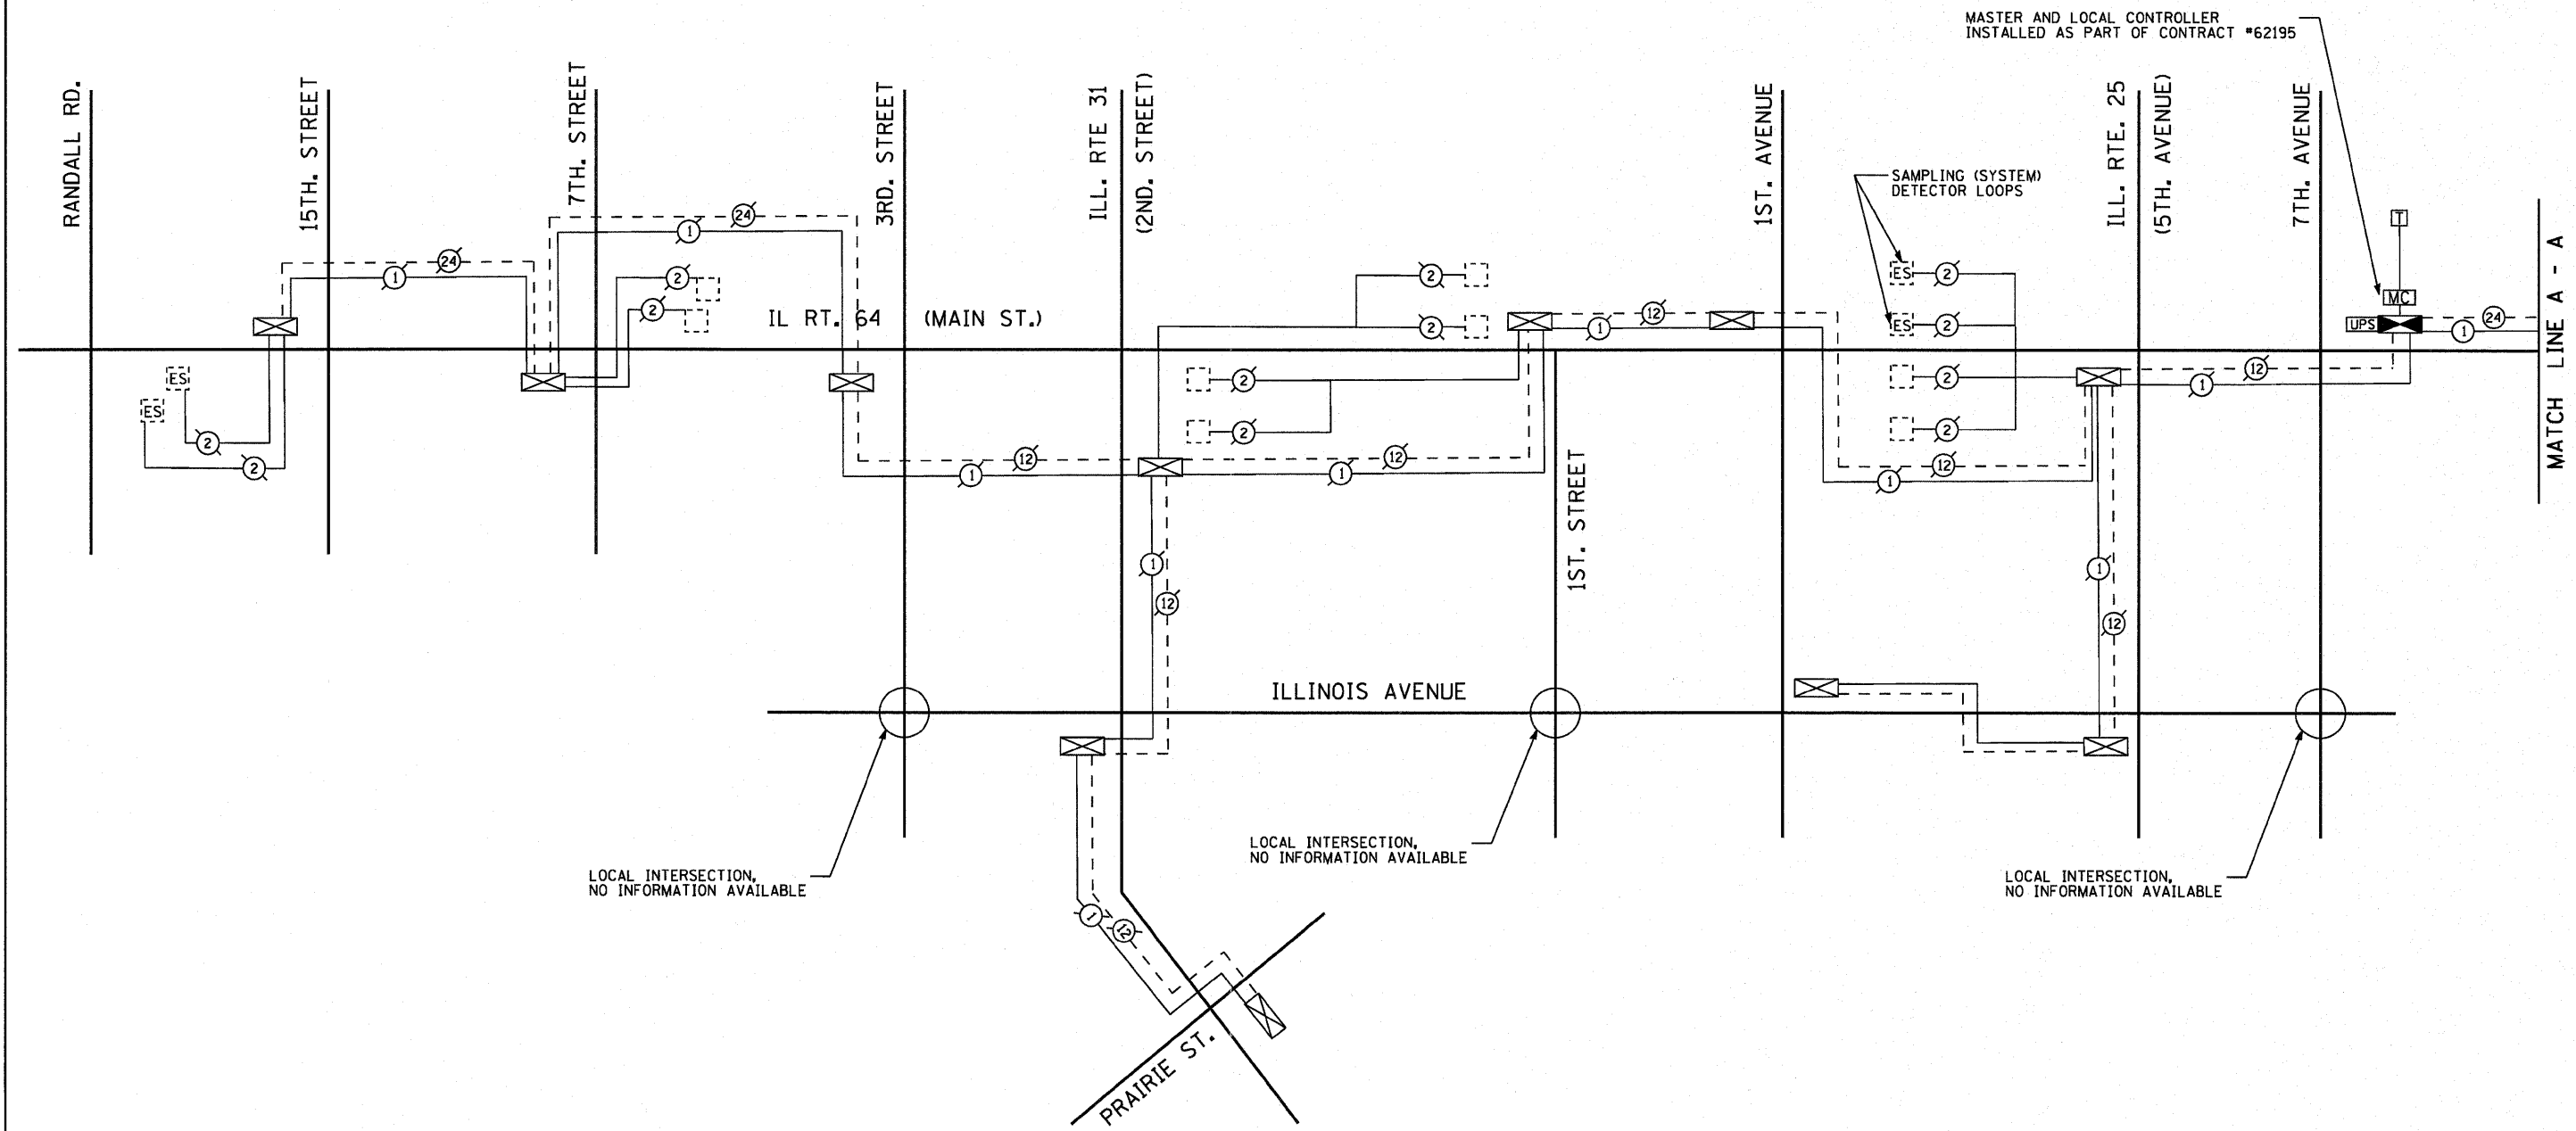

MASTER AND LOCAL CONTROLLER
 INSTALLED AS PART OF CONTRACT #62195

SAMPLING (SYSTEM)
 DETECTOR LOOPS

LOCAL INTERSECTION,
 NO INFORMATION AVAILABLE

LOCAL INTERSECTION,
 NO INFORMATION AVAILABLE

LOCAL INTERSECTION,
 NO INFORMATION AVAILABLE

THERE WILL BE NO FIBER OPTIC OR TRACER
 CABLE INSTALLED AS PART OF CONTRACT #62195

THE TRAFFIC SIGNAL CONTROL EQUIPMENT
 FOR THIS PROJECT SHALL BE "EAGLE"
 TO MATCH THE EXISTING ADJACENT SYSTEM

SHEET 1 OF 2

FILE NAME =	USER NAME = #USER*	DESIGNED - DW	REVISED -	STATE OF ILLINOIS DEPARTMENT OF TRANSPORTATION	INTERCONNECT SCHEMATIC PLAN AND SCHEDULE OF QUANTITIES			F.A. RTE.	SECTION	COUNTY	TOTAL SHEETS	SHEET NO.
#FILE#		DRAWN - DW	REVISED -					307	129 R-2	KANE	243	141
	PLOT SCALE = #SCALE*	CHECKED - JS	REVISED -		SCALE: NONE	SHEET NO.	OF SHEETS	STA.	TO STA.	CONTRACT NO. 62195		
	PLOT DATE = #DATE*	DATE -	REVISED -		ILLINOIS FED. AID PROJECT							