



F.A.P. RTE.	SECTION	COUNTY	TOTAL SHEETS	SHEET NO.
307	129-R-2	KANE	243	188
STA.	TO STA.			
FED. ROAD DIST. NO. 1	ILLINOIS	FED. AID PROJECT		
CONTRACT NO. 62195				

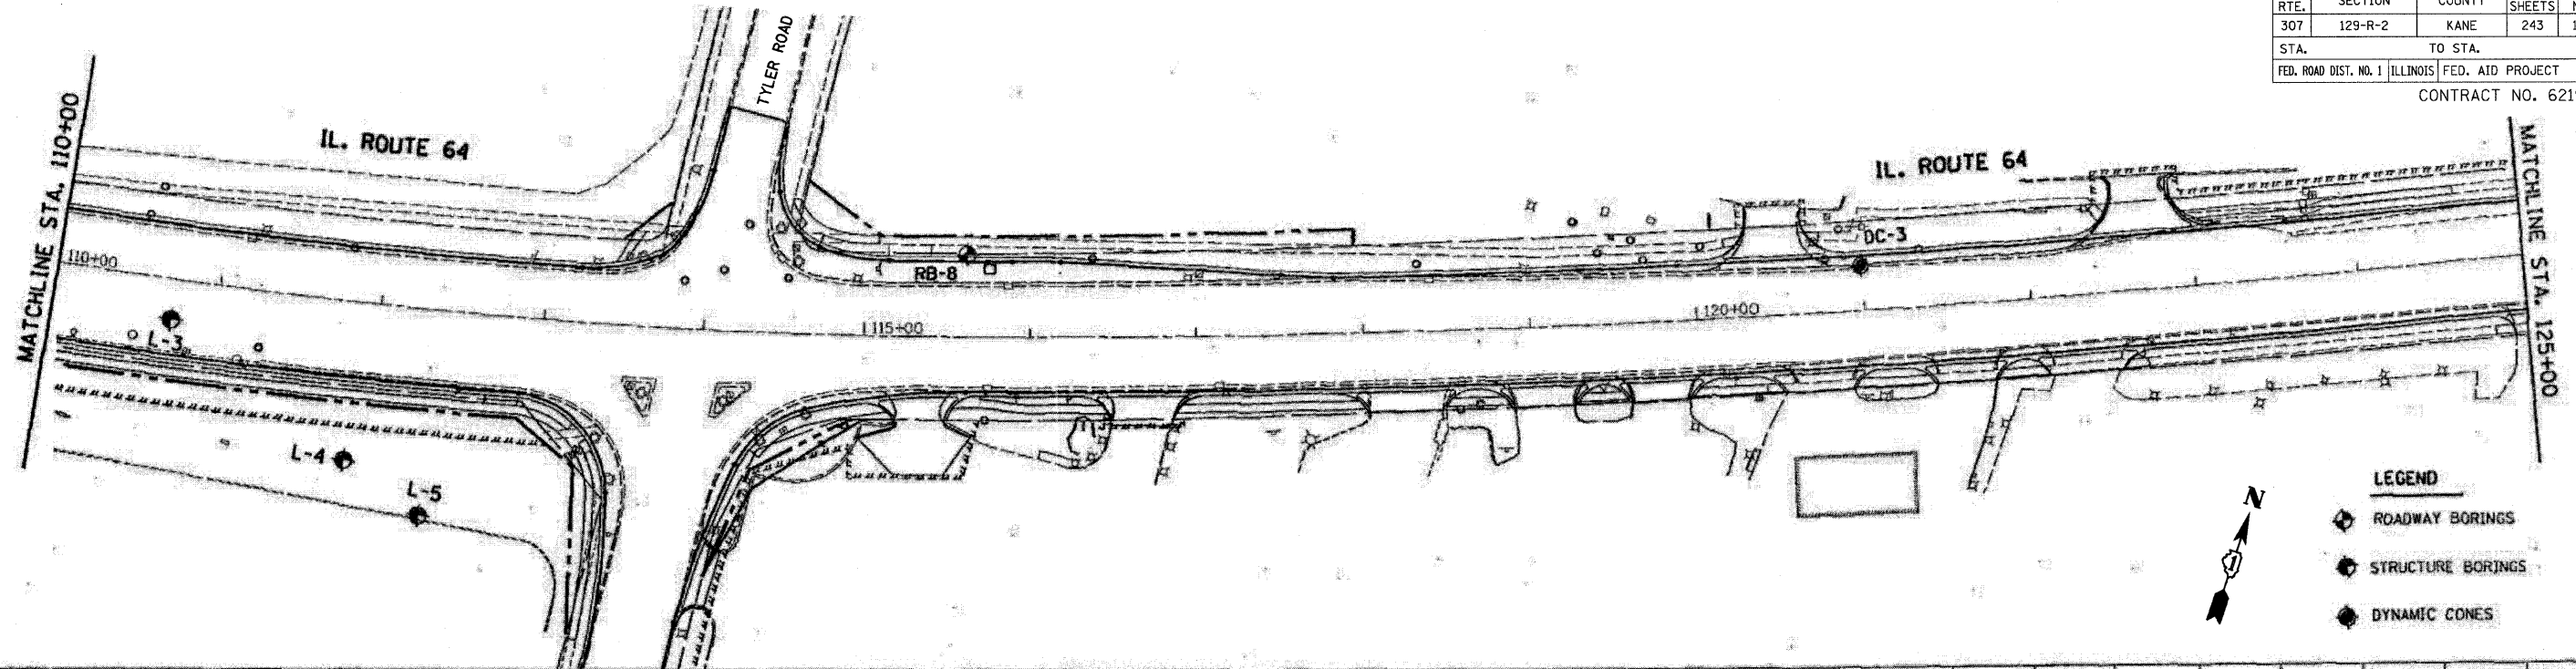

LEGEND

- ROADWAY BORINGS
- STRUCTURE BORINGS
- DYNAMIC CONES

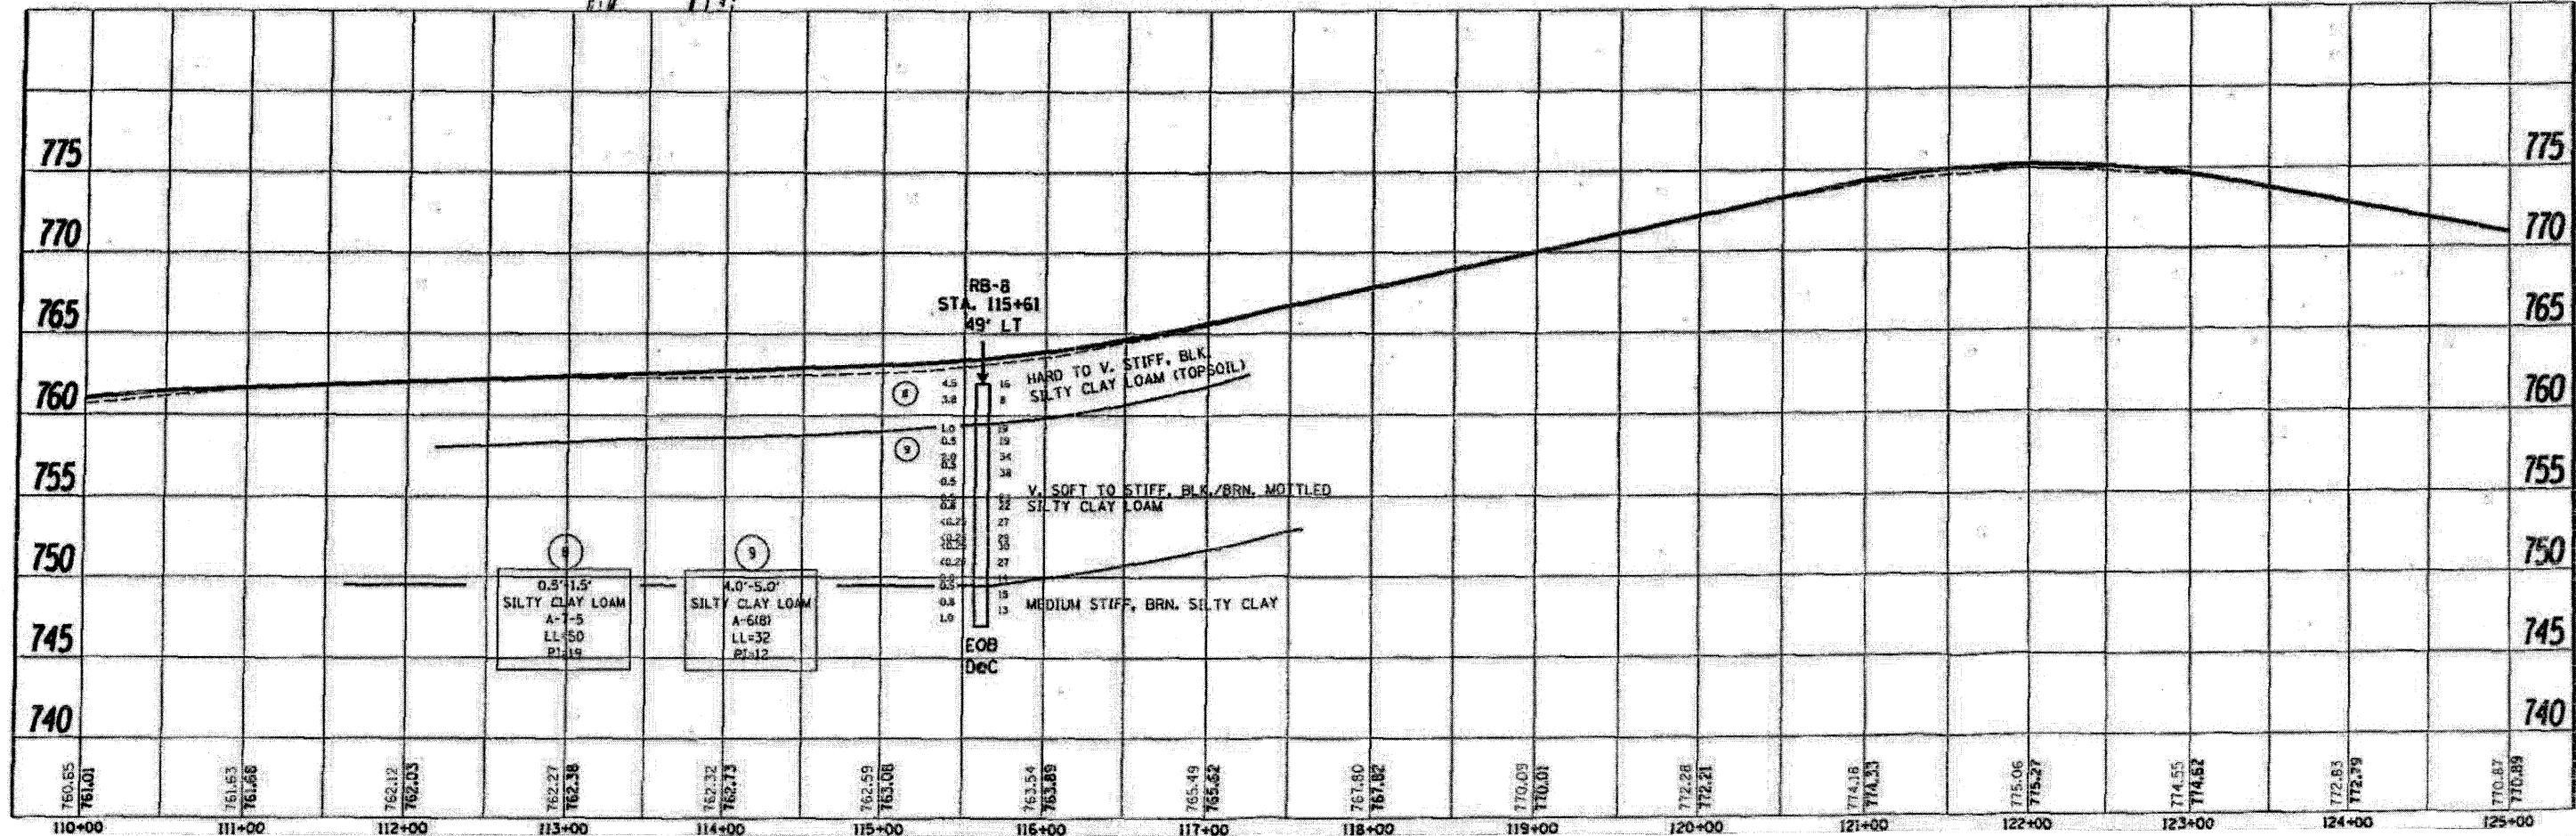

FILE NAME = D:\62195-ahv\soil4.dgn
 PLOT DATE = 9/12/2011
 PLOT SCALE = 50.000002 of / IN.

CR & A
 CHRISTIAN-ROGE & ASSOCIATES, INC.
 ENGINEERS-PLANNERS-SURVEYORS
 211 WEST WACKER DRIVE
 CHICAGO, ILLINOIS 60606
 1-312-372-2023 FAX: 1-312-372-5274

REVISIONS	
NAME	DATE

ILLINOIS DEPARTMENT OF TRANSPORTATION

**SOIL REPORT PLAN SHEETS
ILLINOIS ROUTE 64**

SCALE: 1" = 50'
 DATE: AUGUST 10, 2011

DRAWN BY B.K.
 CHECKED BY S.J.P.