

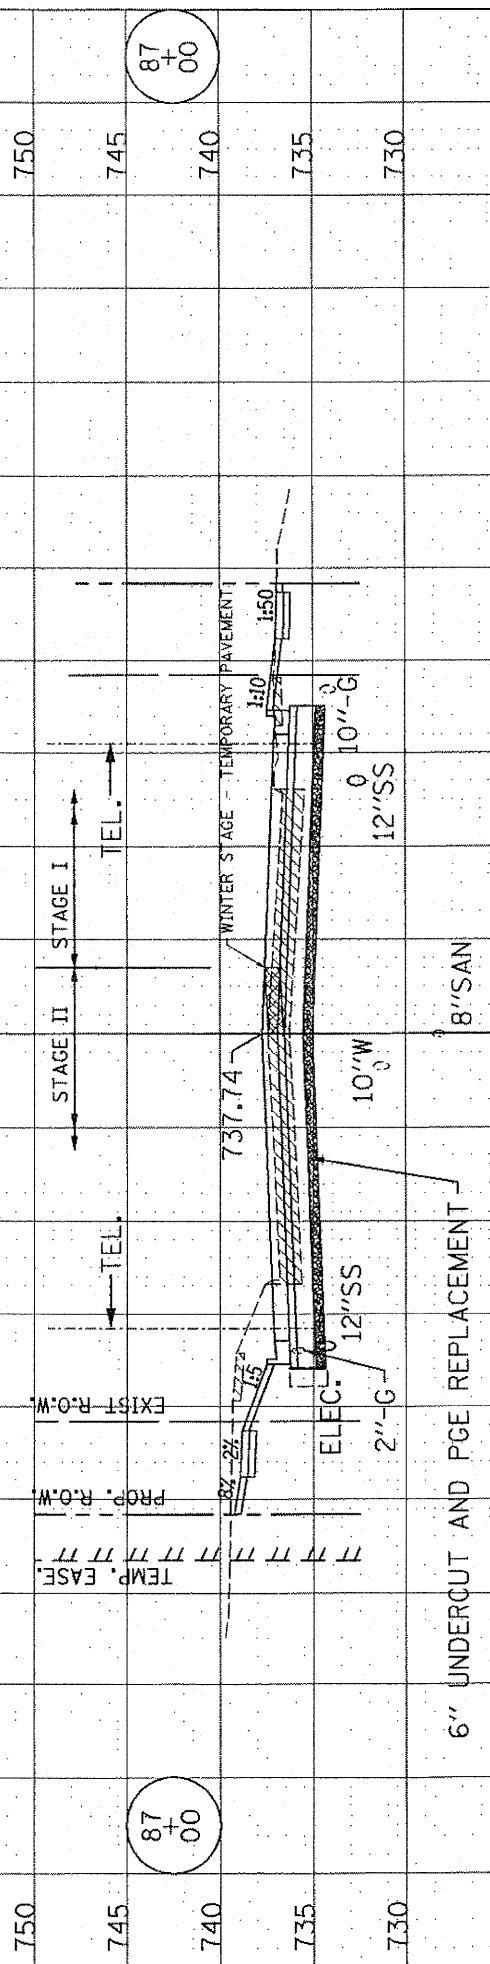


END PAVEMENT RECONSTRUCTION & BEGIN PAVEMENT WIDENING - STA. 87+58.98

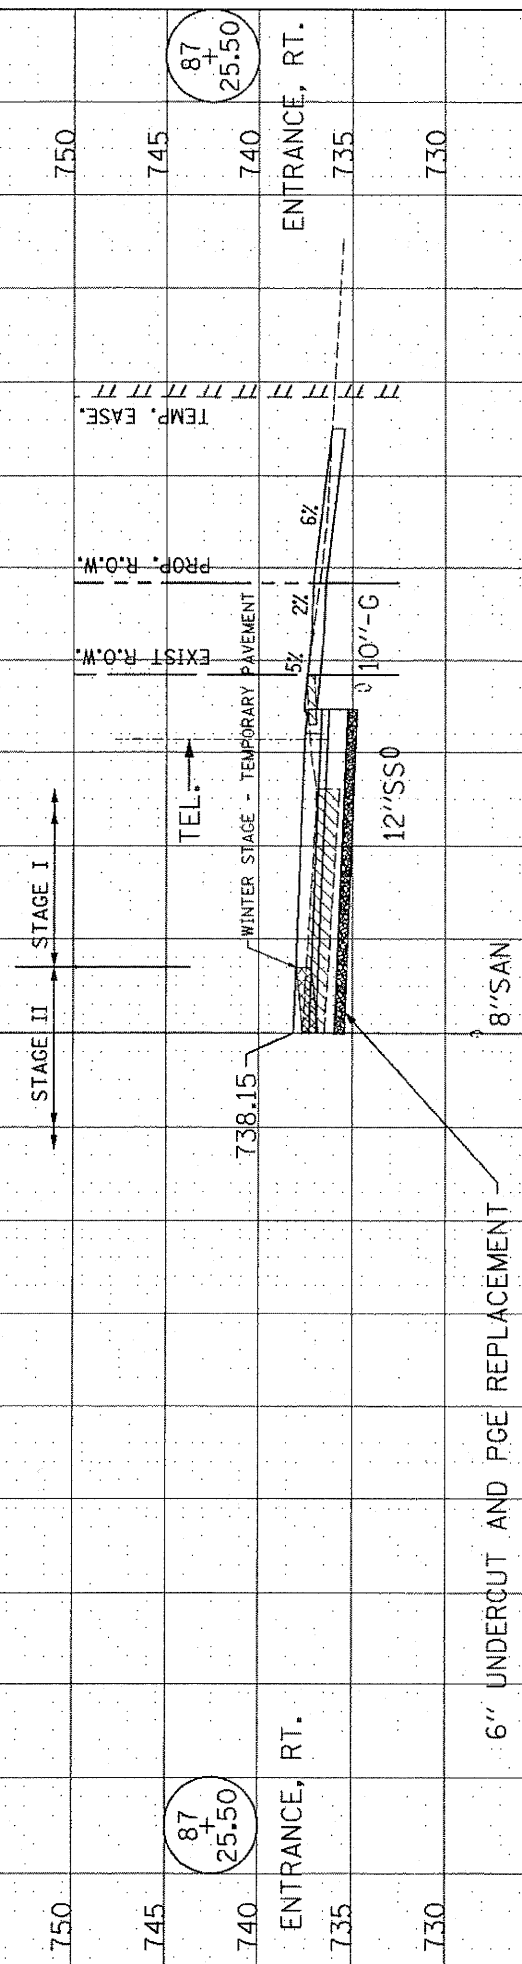

ALL UNITS ARE SQUARE FEET

	STAGE 1	STAGE 2
EARTH EXCAVATION	30	58
STRUCTURAL EXCAVATION	0	0
UNDERCUT	0	0
PGE REPLACEMENT	35	0
TOPSOIL EXCAVATION	9	10
EMBANKMENT	3	0

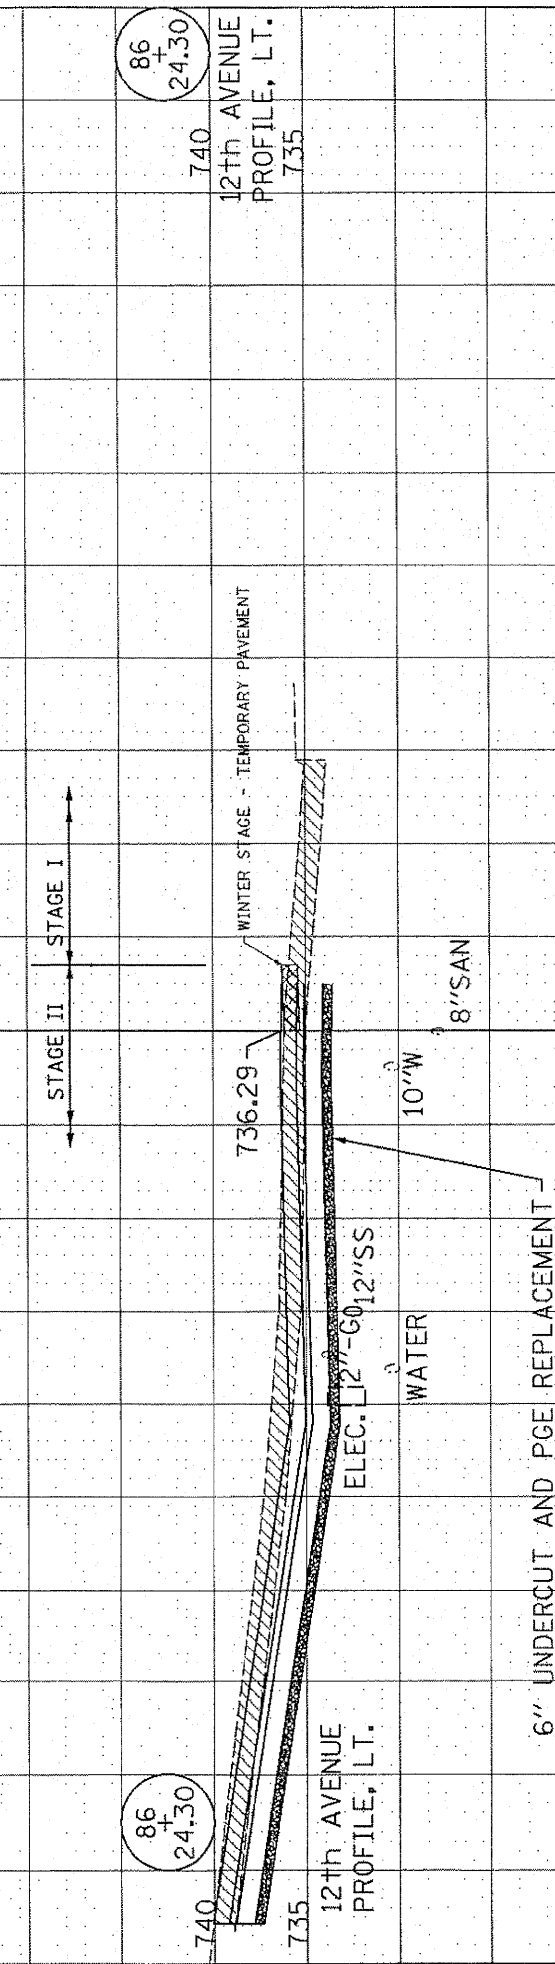

F.A.P. RTE.	SECTION	COUNTY	TOTAL SHEETS	SHEET NO.
307	129-R-2	KANE	243	197
STA.		TO STA.		
FED. ROAD DIST. NO. 1		ILLINOIS FED. AID PROJECT		
CONTRACT NO. 62195				