


PLOT SCALE=10.0000 ft./IN. PLOT DATE = 9/12/2011 FILE NAME = p:\a\streetcar\locus.dgn

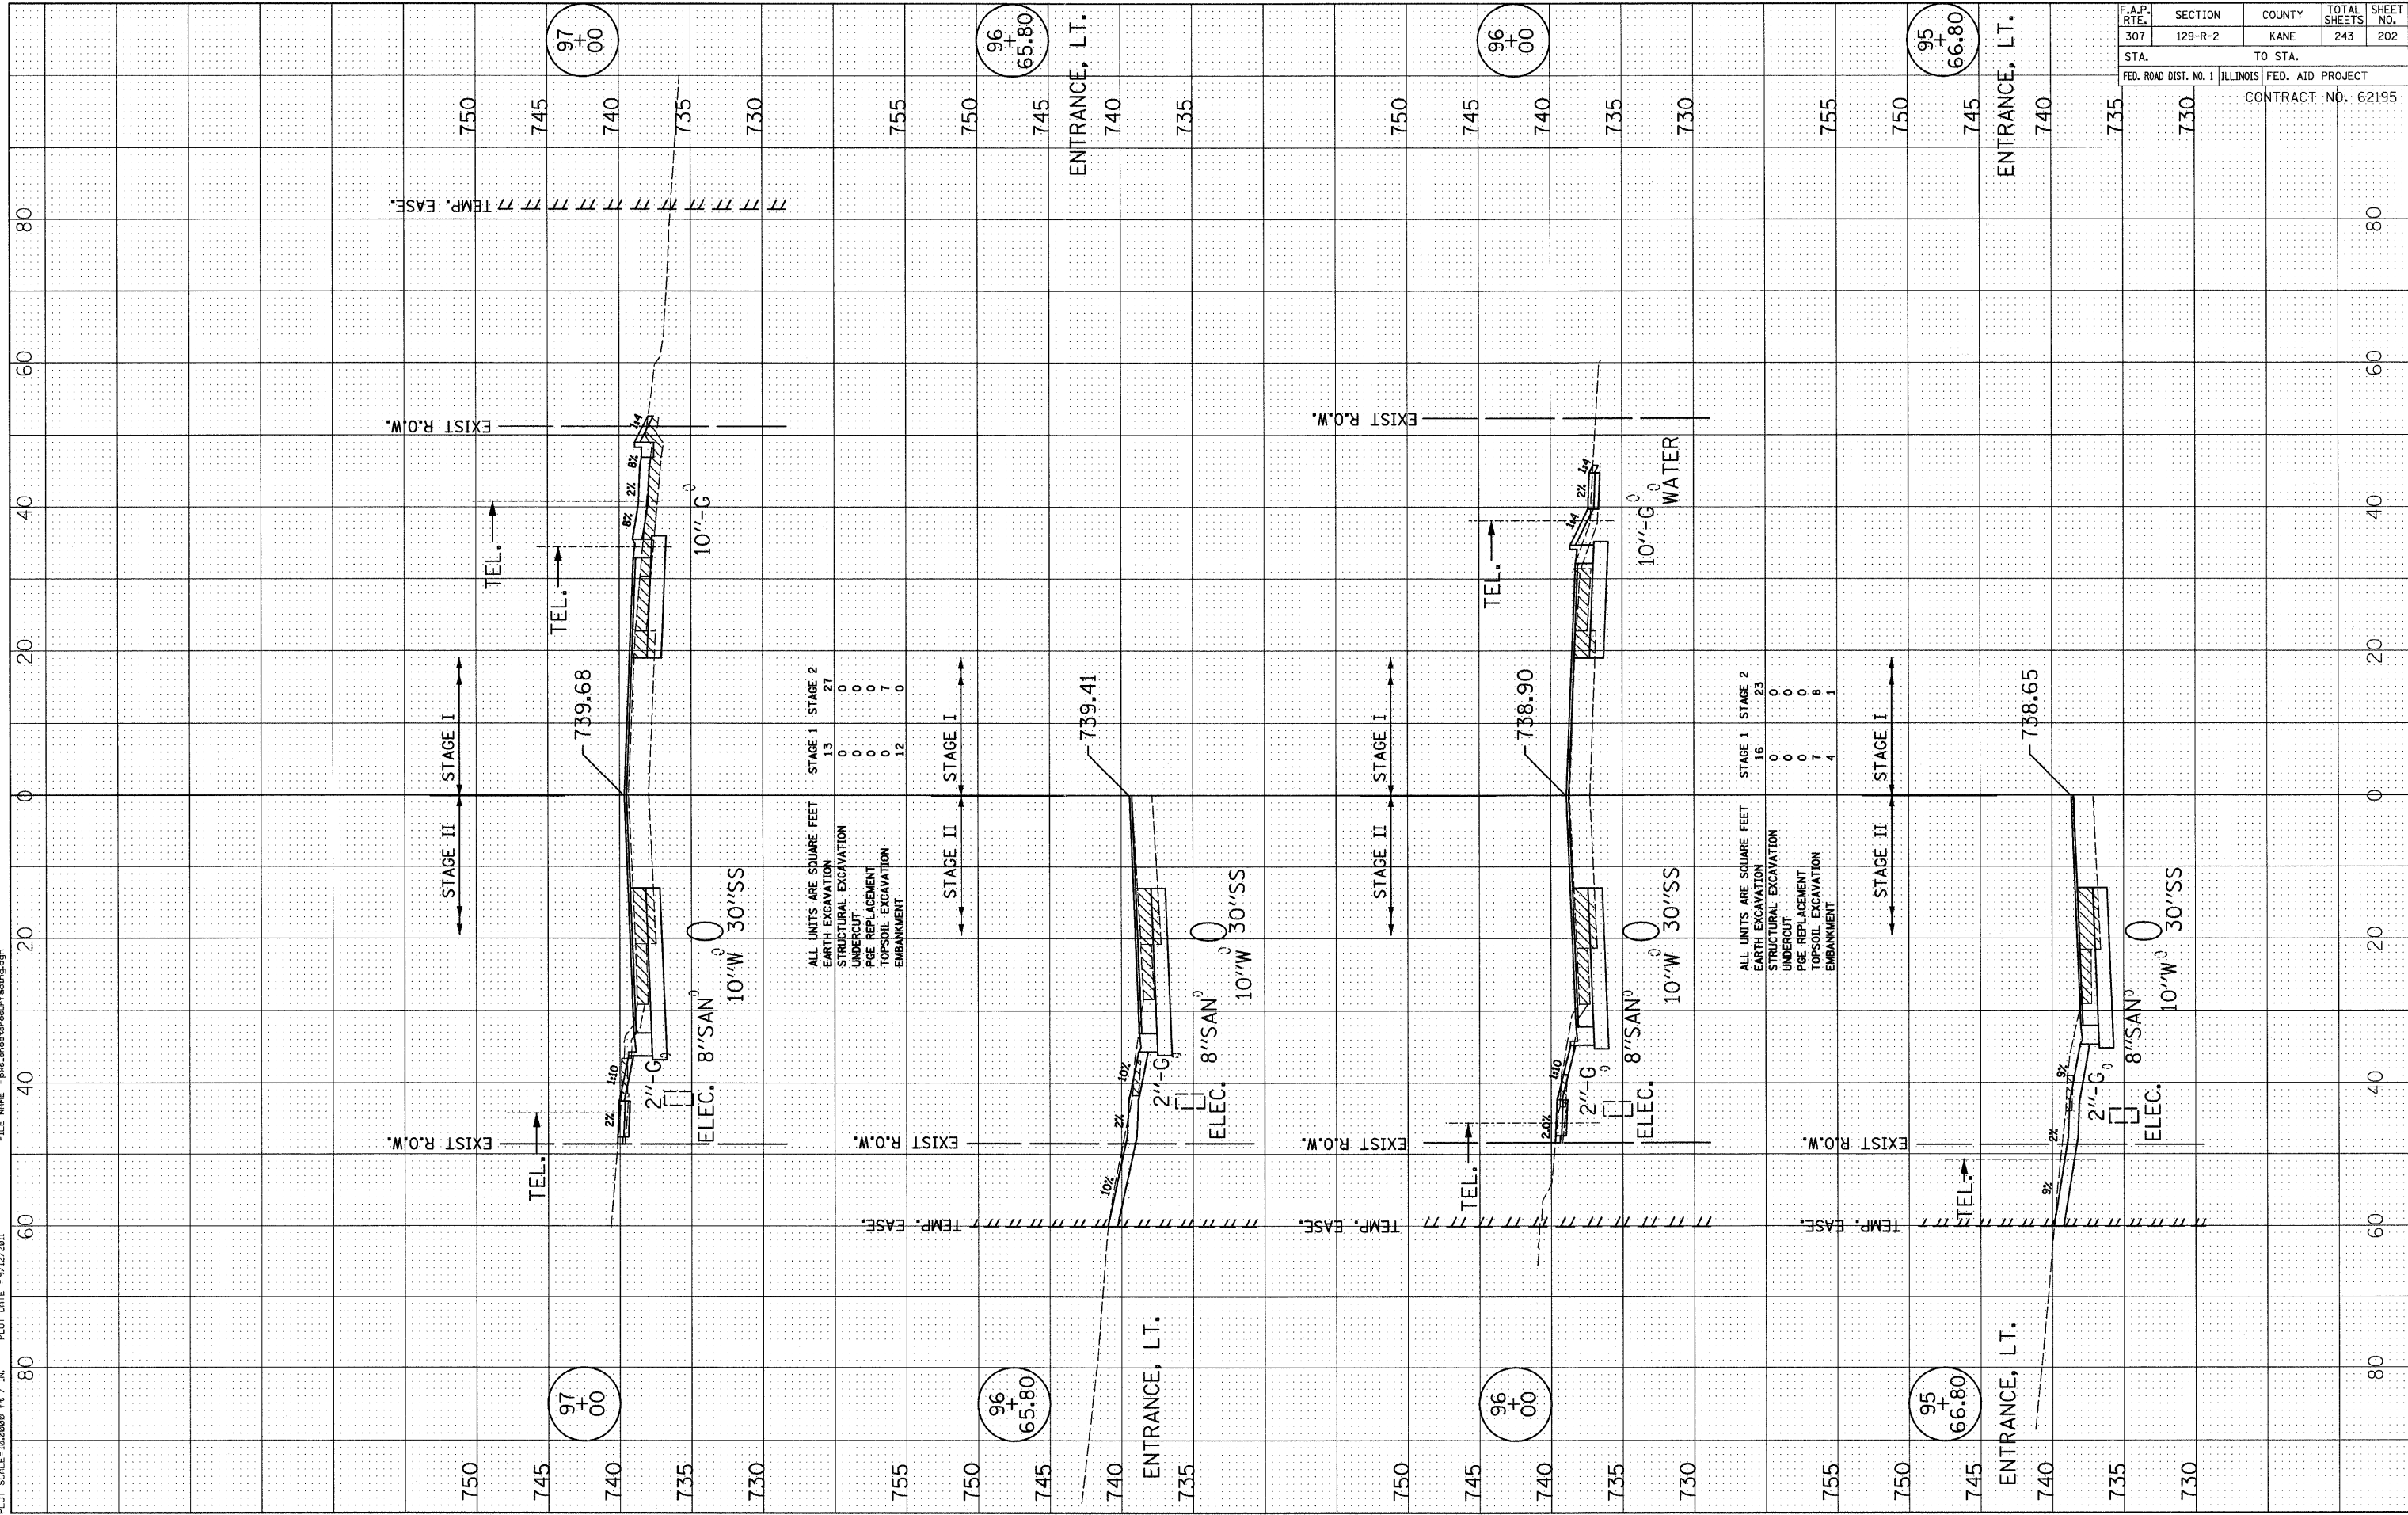

F.A.P. RTE.	SECTION	COUNTY	TOTAL SHEETS	SHEET NO.
307	129-R-2	KANE	243	202
STA.	TO STA.			
FED. ROAD DIST. NO. 1	ILLINOIS	FED. AID PROJECT		
CONTRACT NO. 62195				