


PLOT SCALE = 1/8" = 20' / IN. PLOT DATE = 9/12/2011 FILE NAME = pxa\_sheetsrear1.dwg

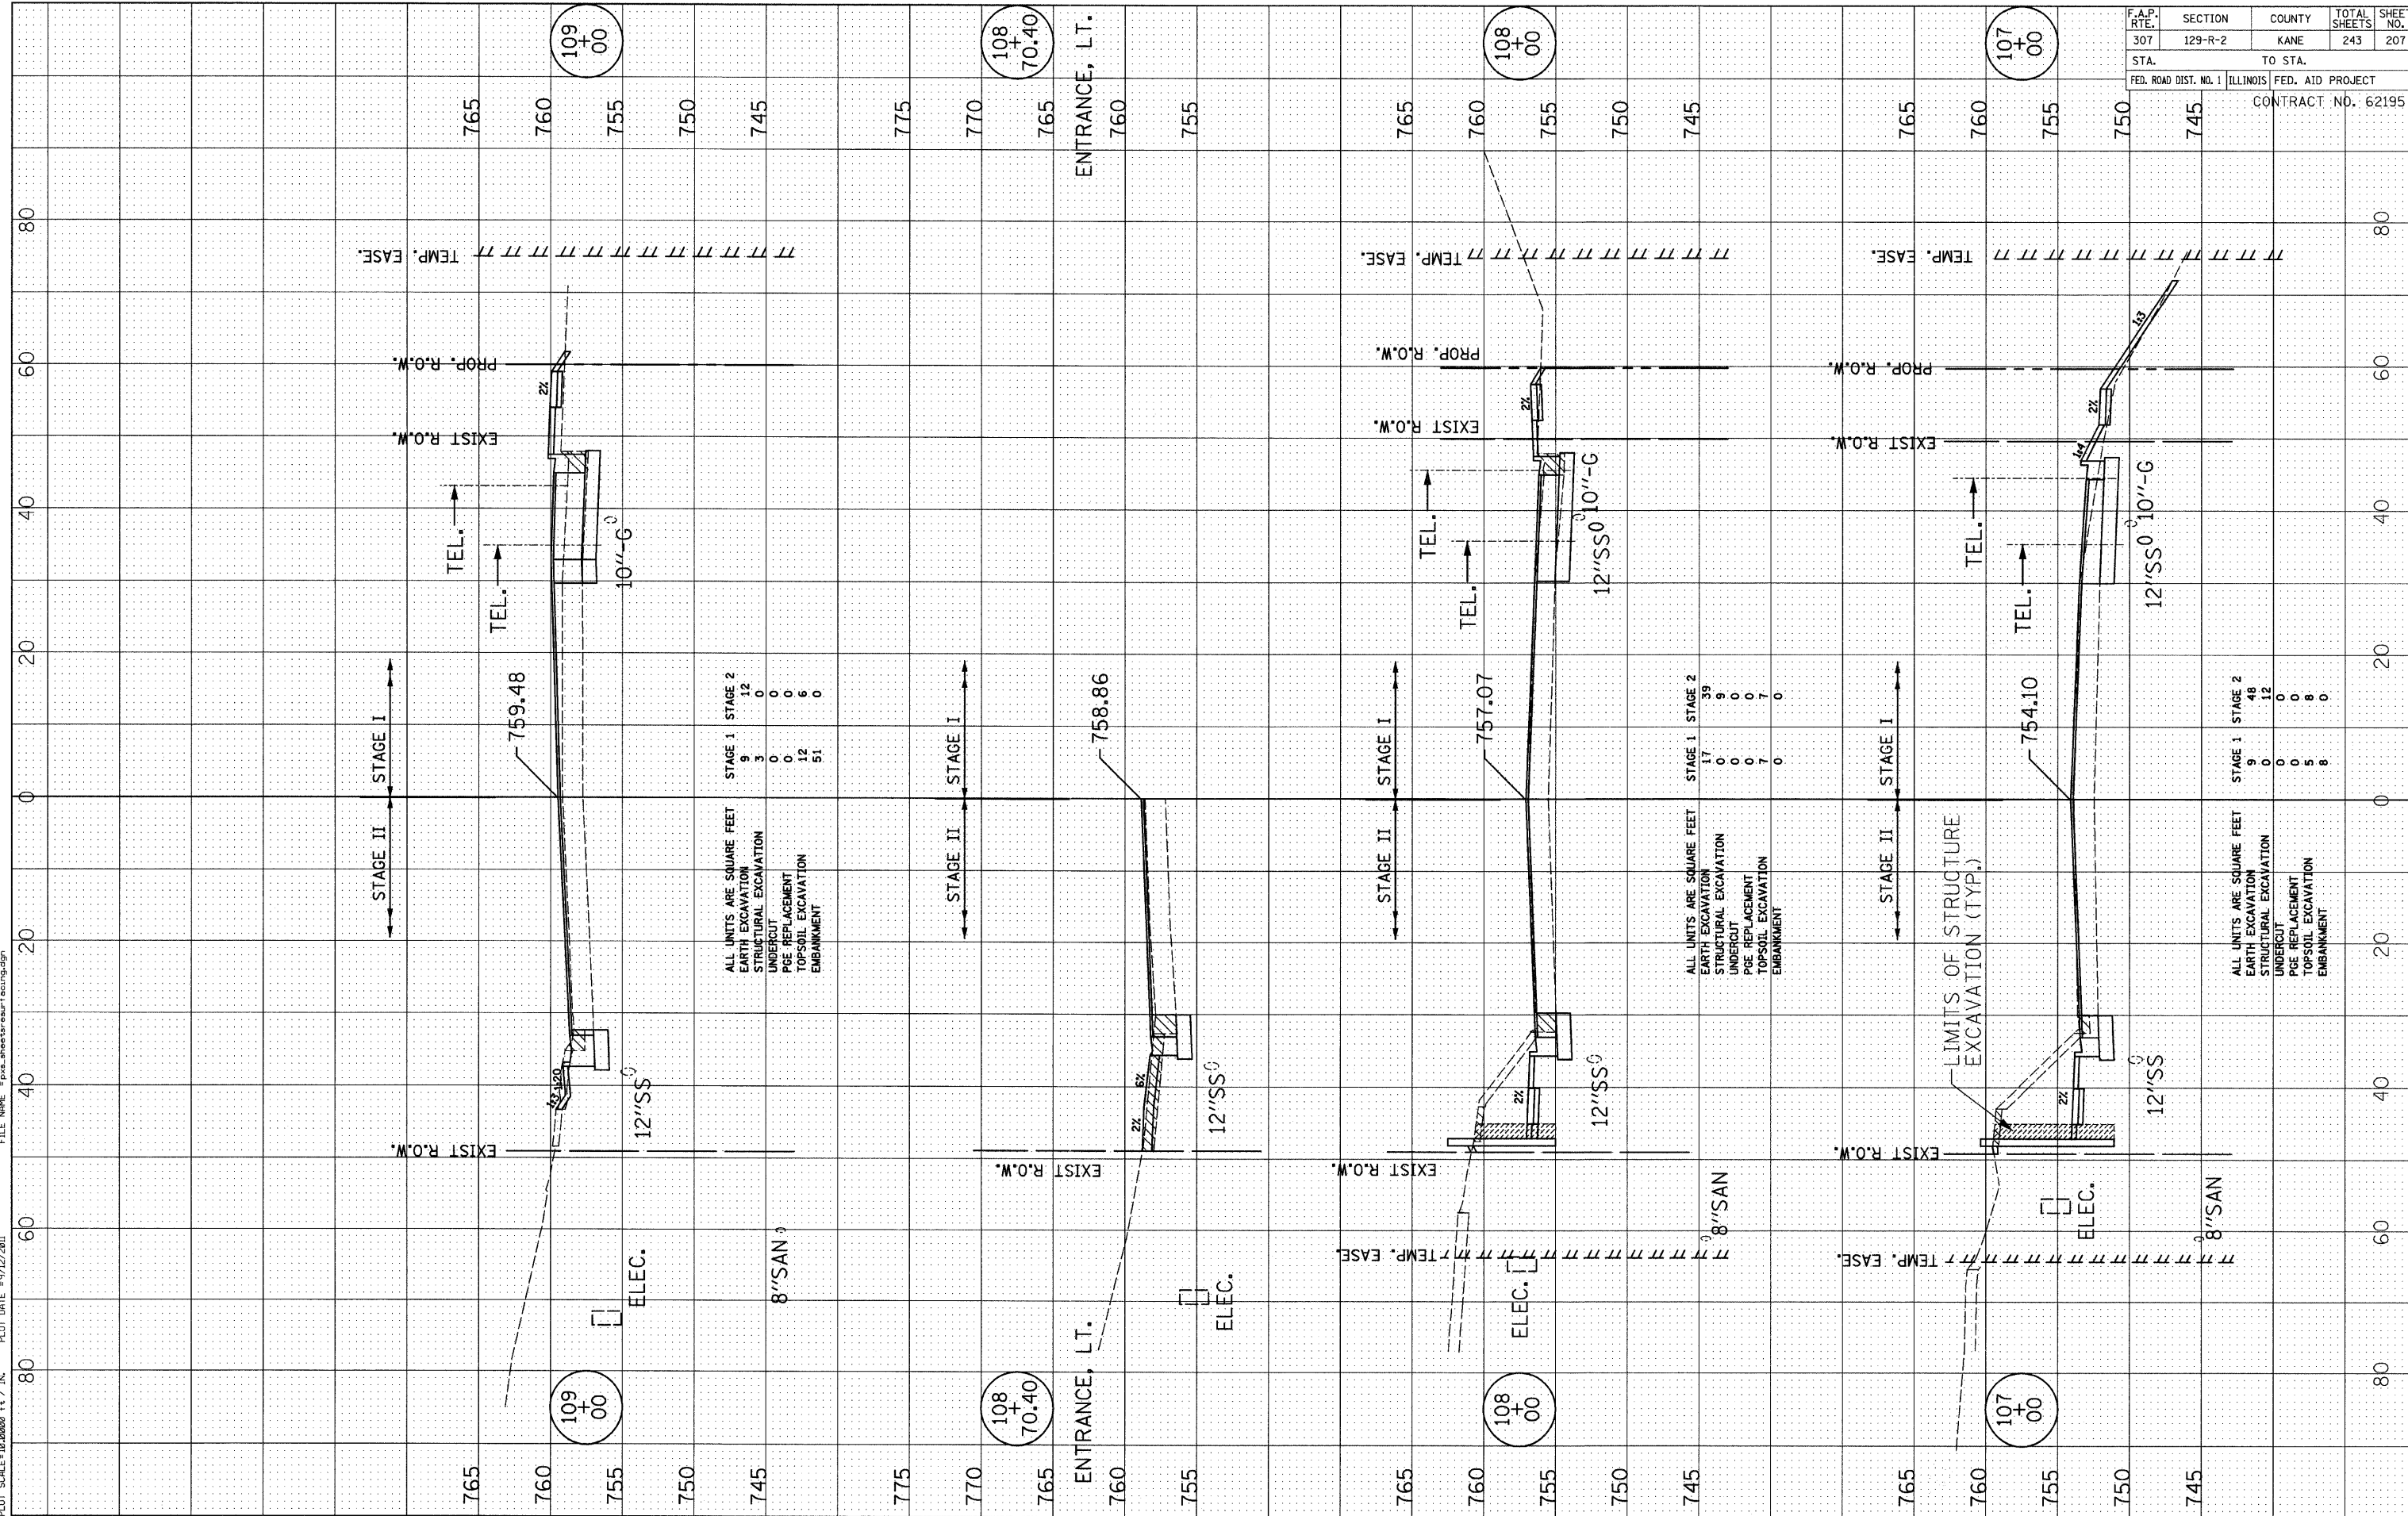

ALL UNITS ARE SQUARE FEET

	STAGE 1	STAGE 2
EARTH EXCAVATION	9	12
STRUCTURAL EXCAVATION	3	0
UNDERCUT	0	0
PGE REPLACEMENT	0	0
TOPSOIL EXCAVATION	12	6
EMBANKMENT	51	0

ALL UNITS ARE SQUARE FEET

	STAGE 1	STAGE 2
EARTH EXCAVATION	17	39
STRUCTURAL EXCAVATION	0	9
UNDERCUT	0	0
PGE REPLACEMENT	0	0
TOPSOIL EXCAVATION	7	7
EMBANKMENT	0	0

ALL UNITS ARE SQUARE FEET

	STAGE 1	STAGE 2
EARTH EXCAVATION	9	48
STRUCTURAL EXCAVATION	0	12
UNDERCUT	0	0
PGE REPLACEMENT	0	0
TOPSOIL EXCAVATION	5	8
EMBANKMENT	8	0

F.A.P. RTE.	SECTION	COUNTY	TOTAL SHEETS	SHEET NO.
307	129-R-2	KANE	243	207
STA.		TO STA.		
FED. ROAD DIST. NO. 1		ILLINOIS	FED. AID PROJECT	
CONTRACT NO. 62195				