


FILE NAME = pva.sheets\pva\tyler.dgn
 PLOT SCALE = 10,000 ft / IN. PLOT DATE = 9/12/2011

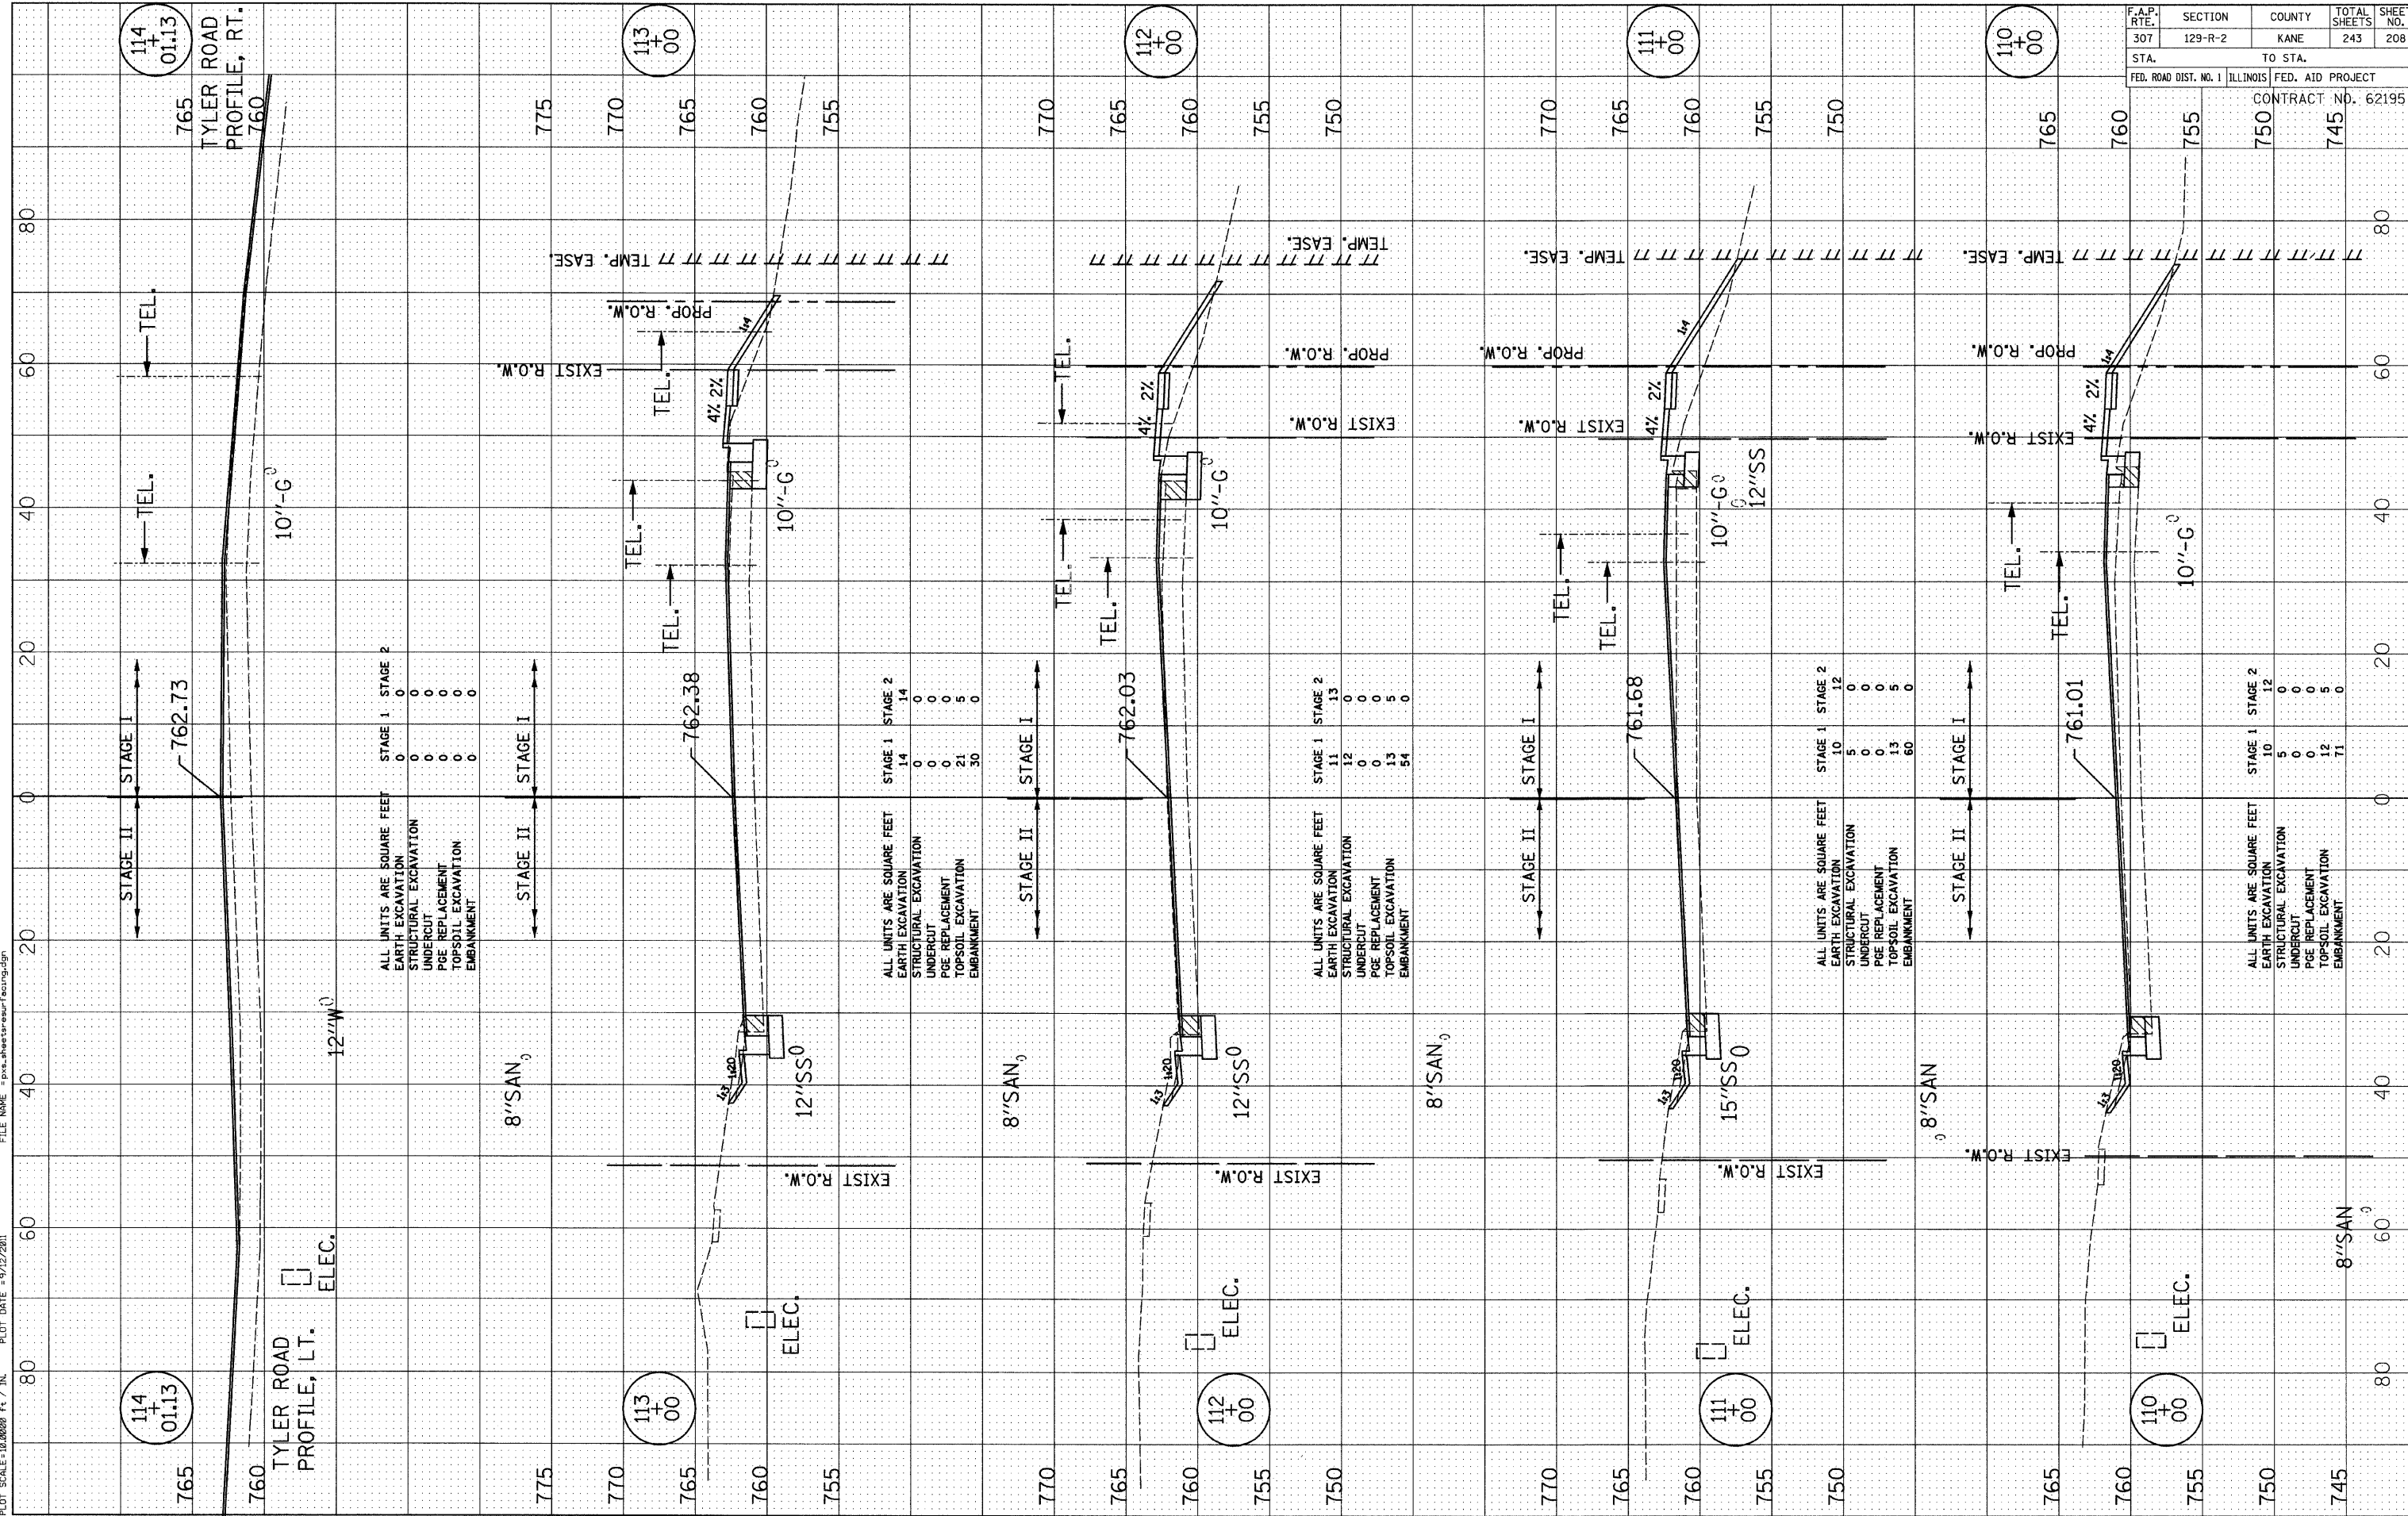

F.A.P. RTE.	SECTION	COUNTY	TOTAL SHEETS	SHEET NO.
307	129-R-2	KANE	243	208
STA.	TO STA.		CONTRACT NO. 62195	
FED. ROAD DIST. NO. 1	ILLINOIS	FED. AID PROJECT		