


PLOT SCALE = 1/8" = 10' / IN. PLOT DATE = 9/12/2011 FILE NAME = pgs_sheets\street\Facing.dgn

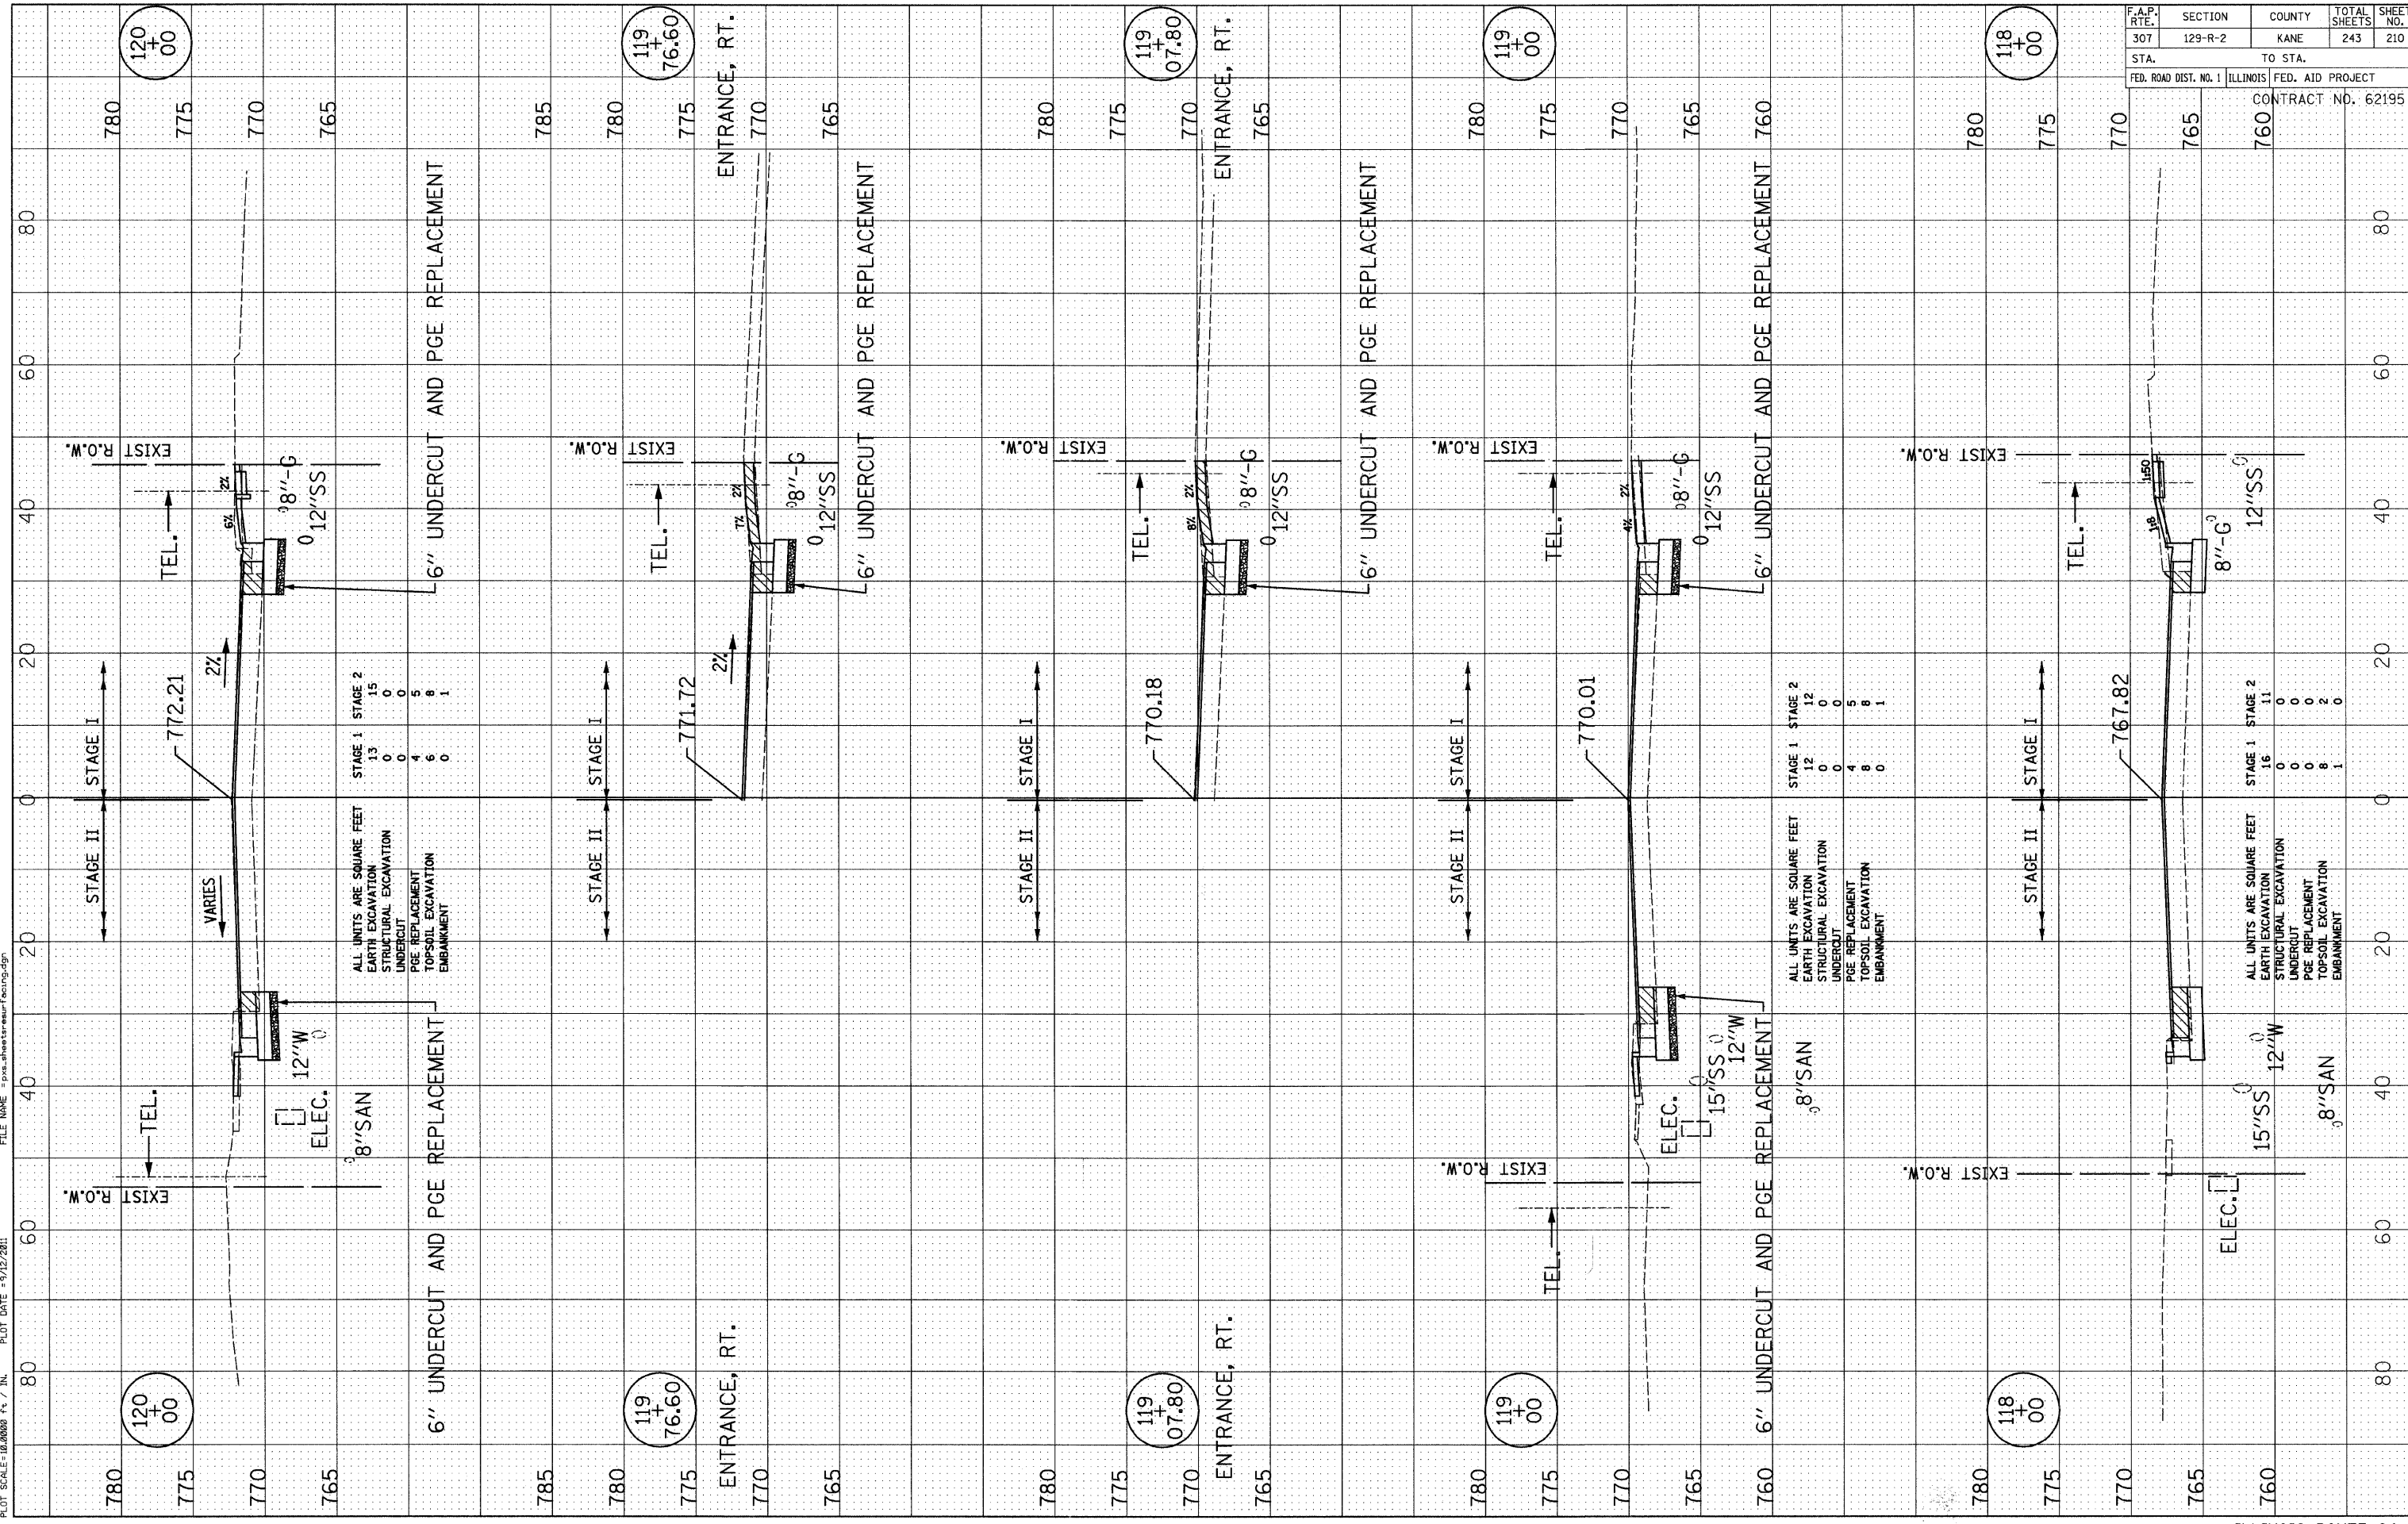

ALL UNITS ARE SQUARE FEET

	STAGE 1	STAGE 2
EARTH EXCAVATION	13	15
STRUCTURAL EXCAVATION	0	0
UNDERCUT	4	5
PGE REPLACEMENT	6	8
TOPSOIL EXCAVATION	0	1
EMBANKMENT		

ALL UNITS ARE SQUARE FEET

	STAGE 1	STAGE 2
EARTH EXCAVATION	12	12
STRUCTURAL EXCAVATION	0	0
UNDERCUT	4	5
PGE REPLACEMENT	8	8
TOPSOIL EXCAVATION	0	1
EMBANKMENT		

ALL UNITS ARE SQUARE FEET

	STAGE 1	STAGE 2
EARTH EXCAVATION	16	11
STRUCTURAL EXCAVATION	0	0
UNDERCUT	0	0
PGE REPLACEMENT	8	2
TOPSOIL EXCAVATION	1	0
EMBANKMENT		

F.A.P. RTE.	SECTION	COUNTY	TOTAL SHEETS	SHEET NO.
307	129-R-2	KANE	243	210
STA.	TO STA.			
FED. ROAD DIST. NO. 1	ILLINOIS	FED. AID PROJECT		
CONTRACT NO. 62195				