


PLOT SCALE=10,0000 Ft./IN. PLOT DATE = 9/12/2011 FILE NAME = pgs_sheets_rsr\Facing.dgn

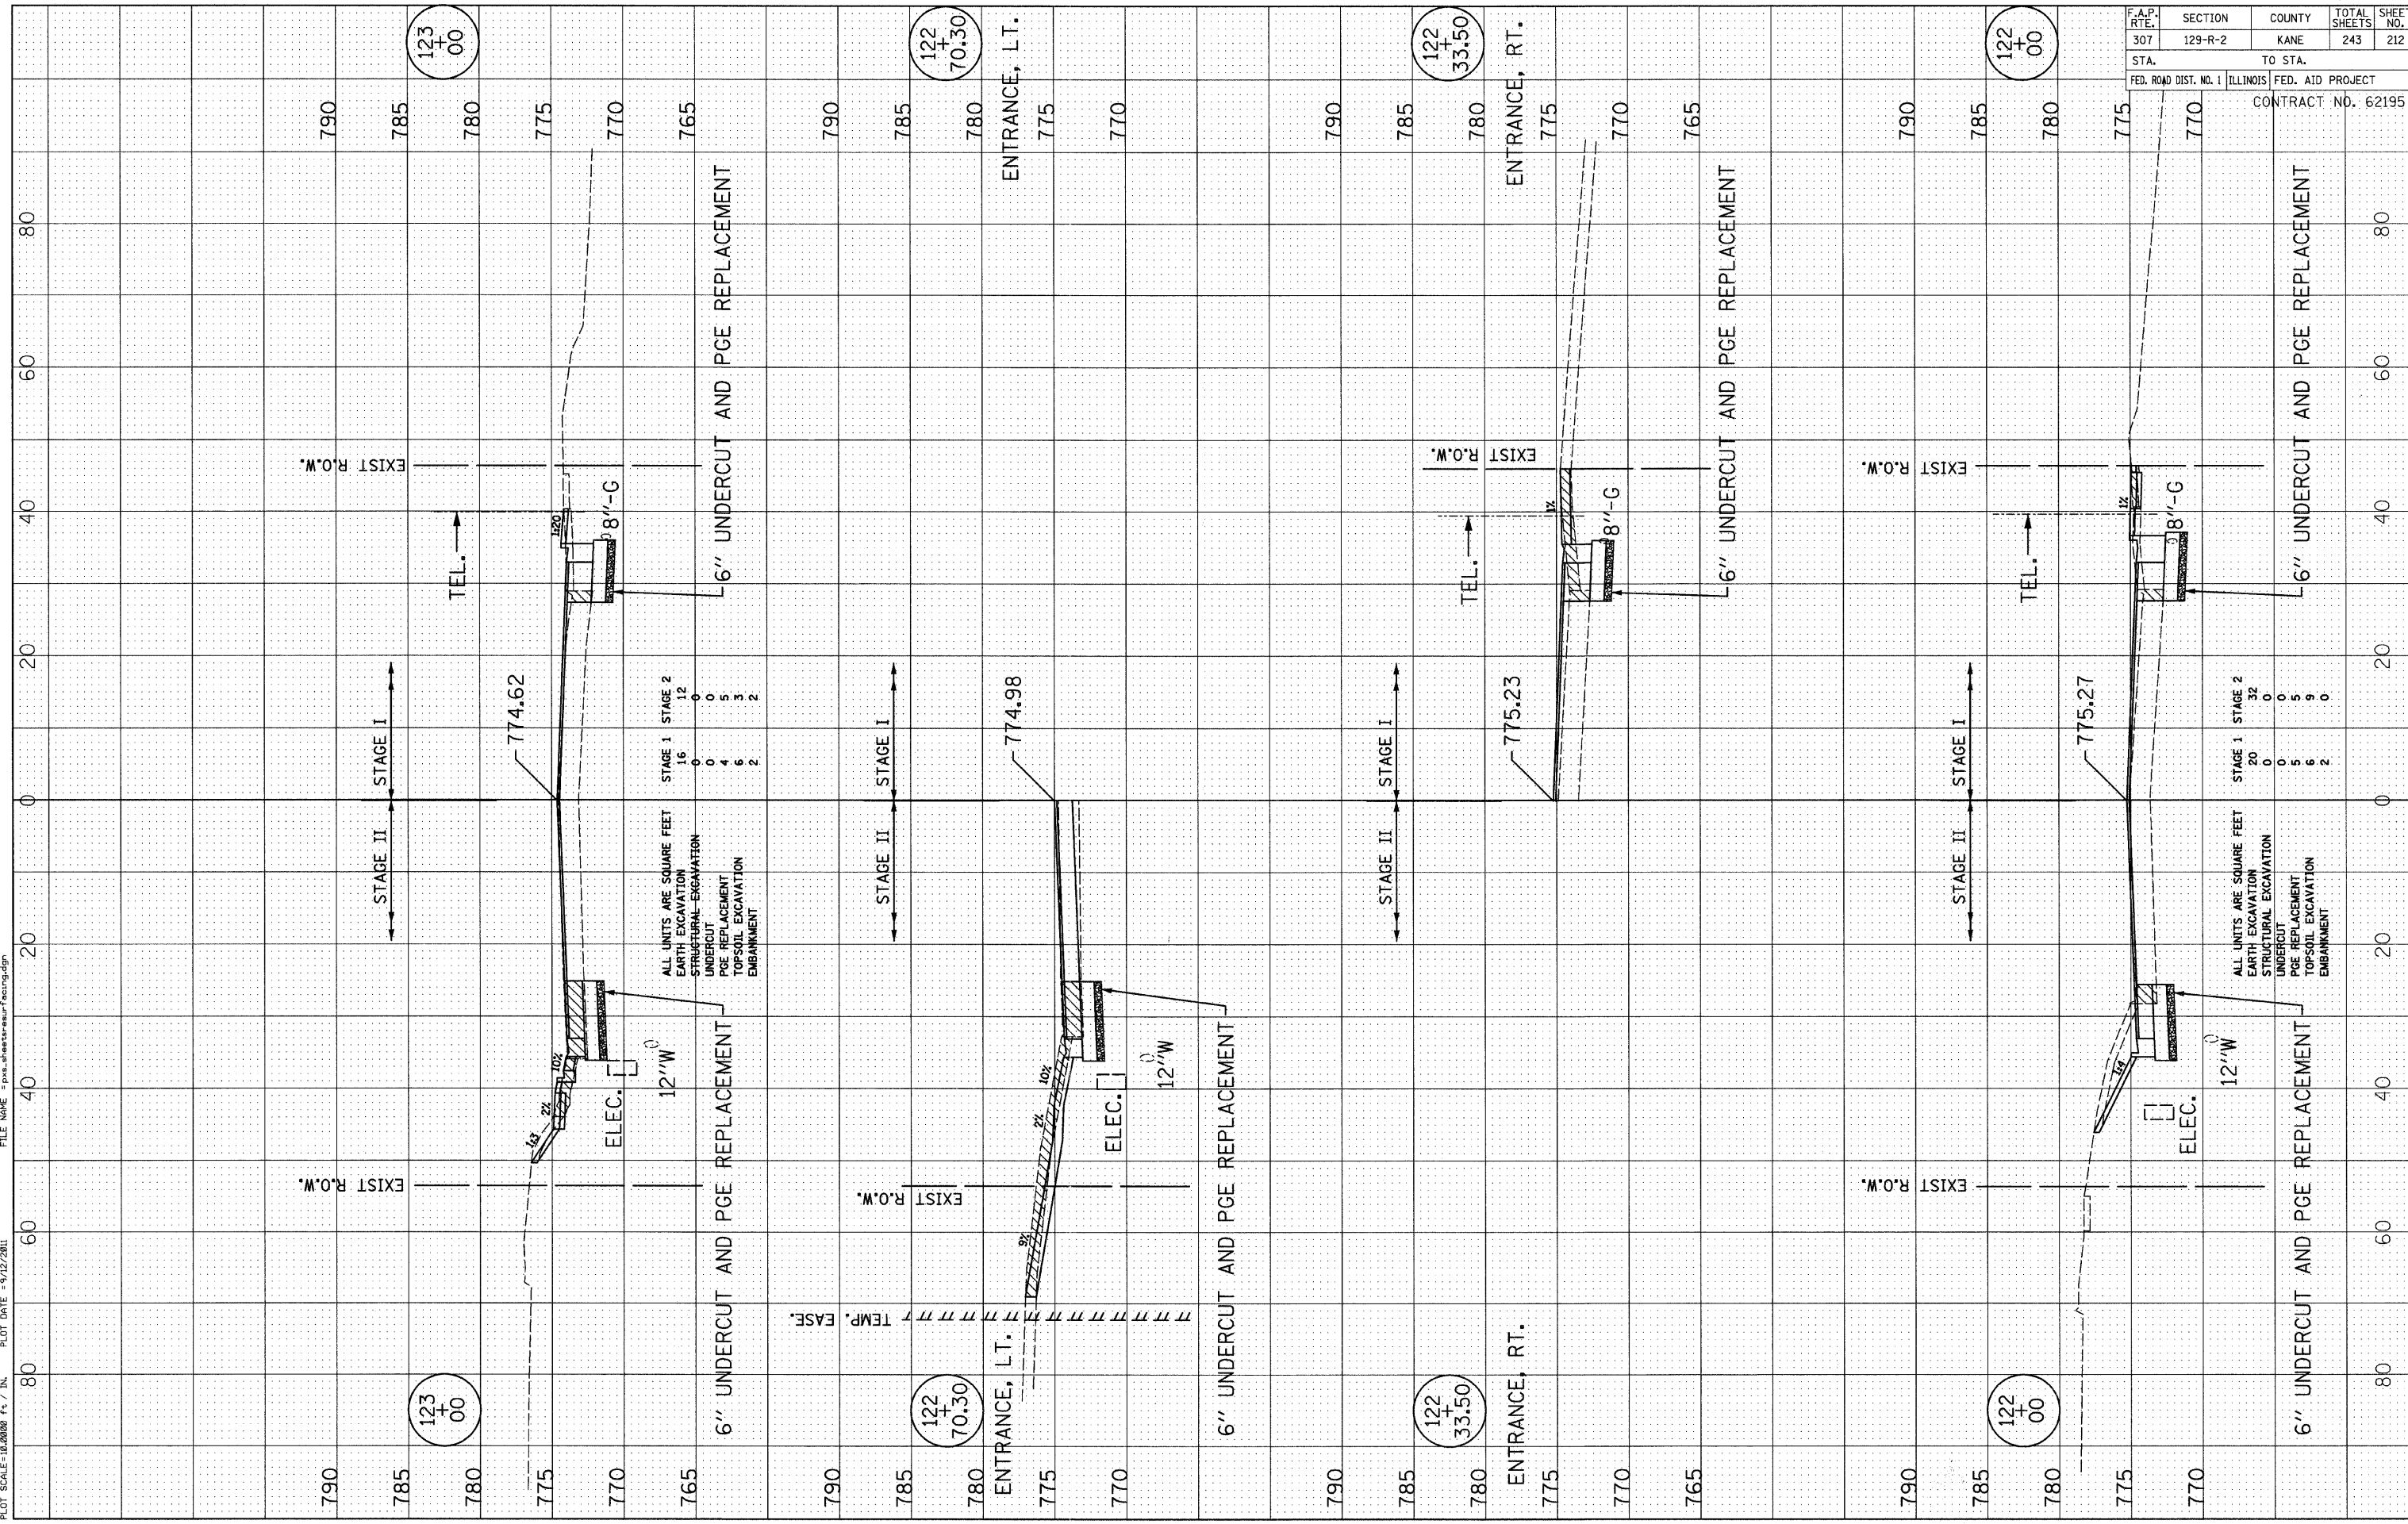

123
+
00

122
+
70.30

122
+
33.50

122
+
00

F.A.P. RTE.	SECTION	COUNTY	TOTAL SHEETS	SHEET NO.
307	129-R-2	KANE	243	212
STA.		TO STA.		
FED. ROAD DIST. NO. 1		ILLINOIS FED. AID PROJECT		
CONTRACT NO. 62195				

ALL UNITS ARE SQUARE FEET

EARTH EXCAVATION	STAGE 1	STAGE 2
STRUCTURAL EXCAVATION	16	12
UNDERCUT	0	0
PGE REPLACEMENT	4	5
TOPSOIL EXCAVATION	6	3
EMBANKMENT	2	2

ALL UNITS ARE SQUARE FEET

EARTH EXCAVATION	STAGE 1	STAGE 2
STRUCTURAL EXCAVATION	20	32
UNDERCUT	0	0
PGE REPLACEMENT	5	5
TOPSOIL EXCAVATION	6	9
EMBANKMENT	2	0