


PLOT SCALE = 1/8" = 100' / IN. PLOT DATE = 9/12/2011 FILE NAME = p:\a\sheet\sheet\p\cong.dwg

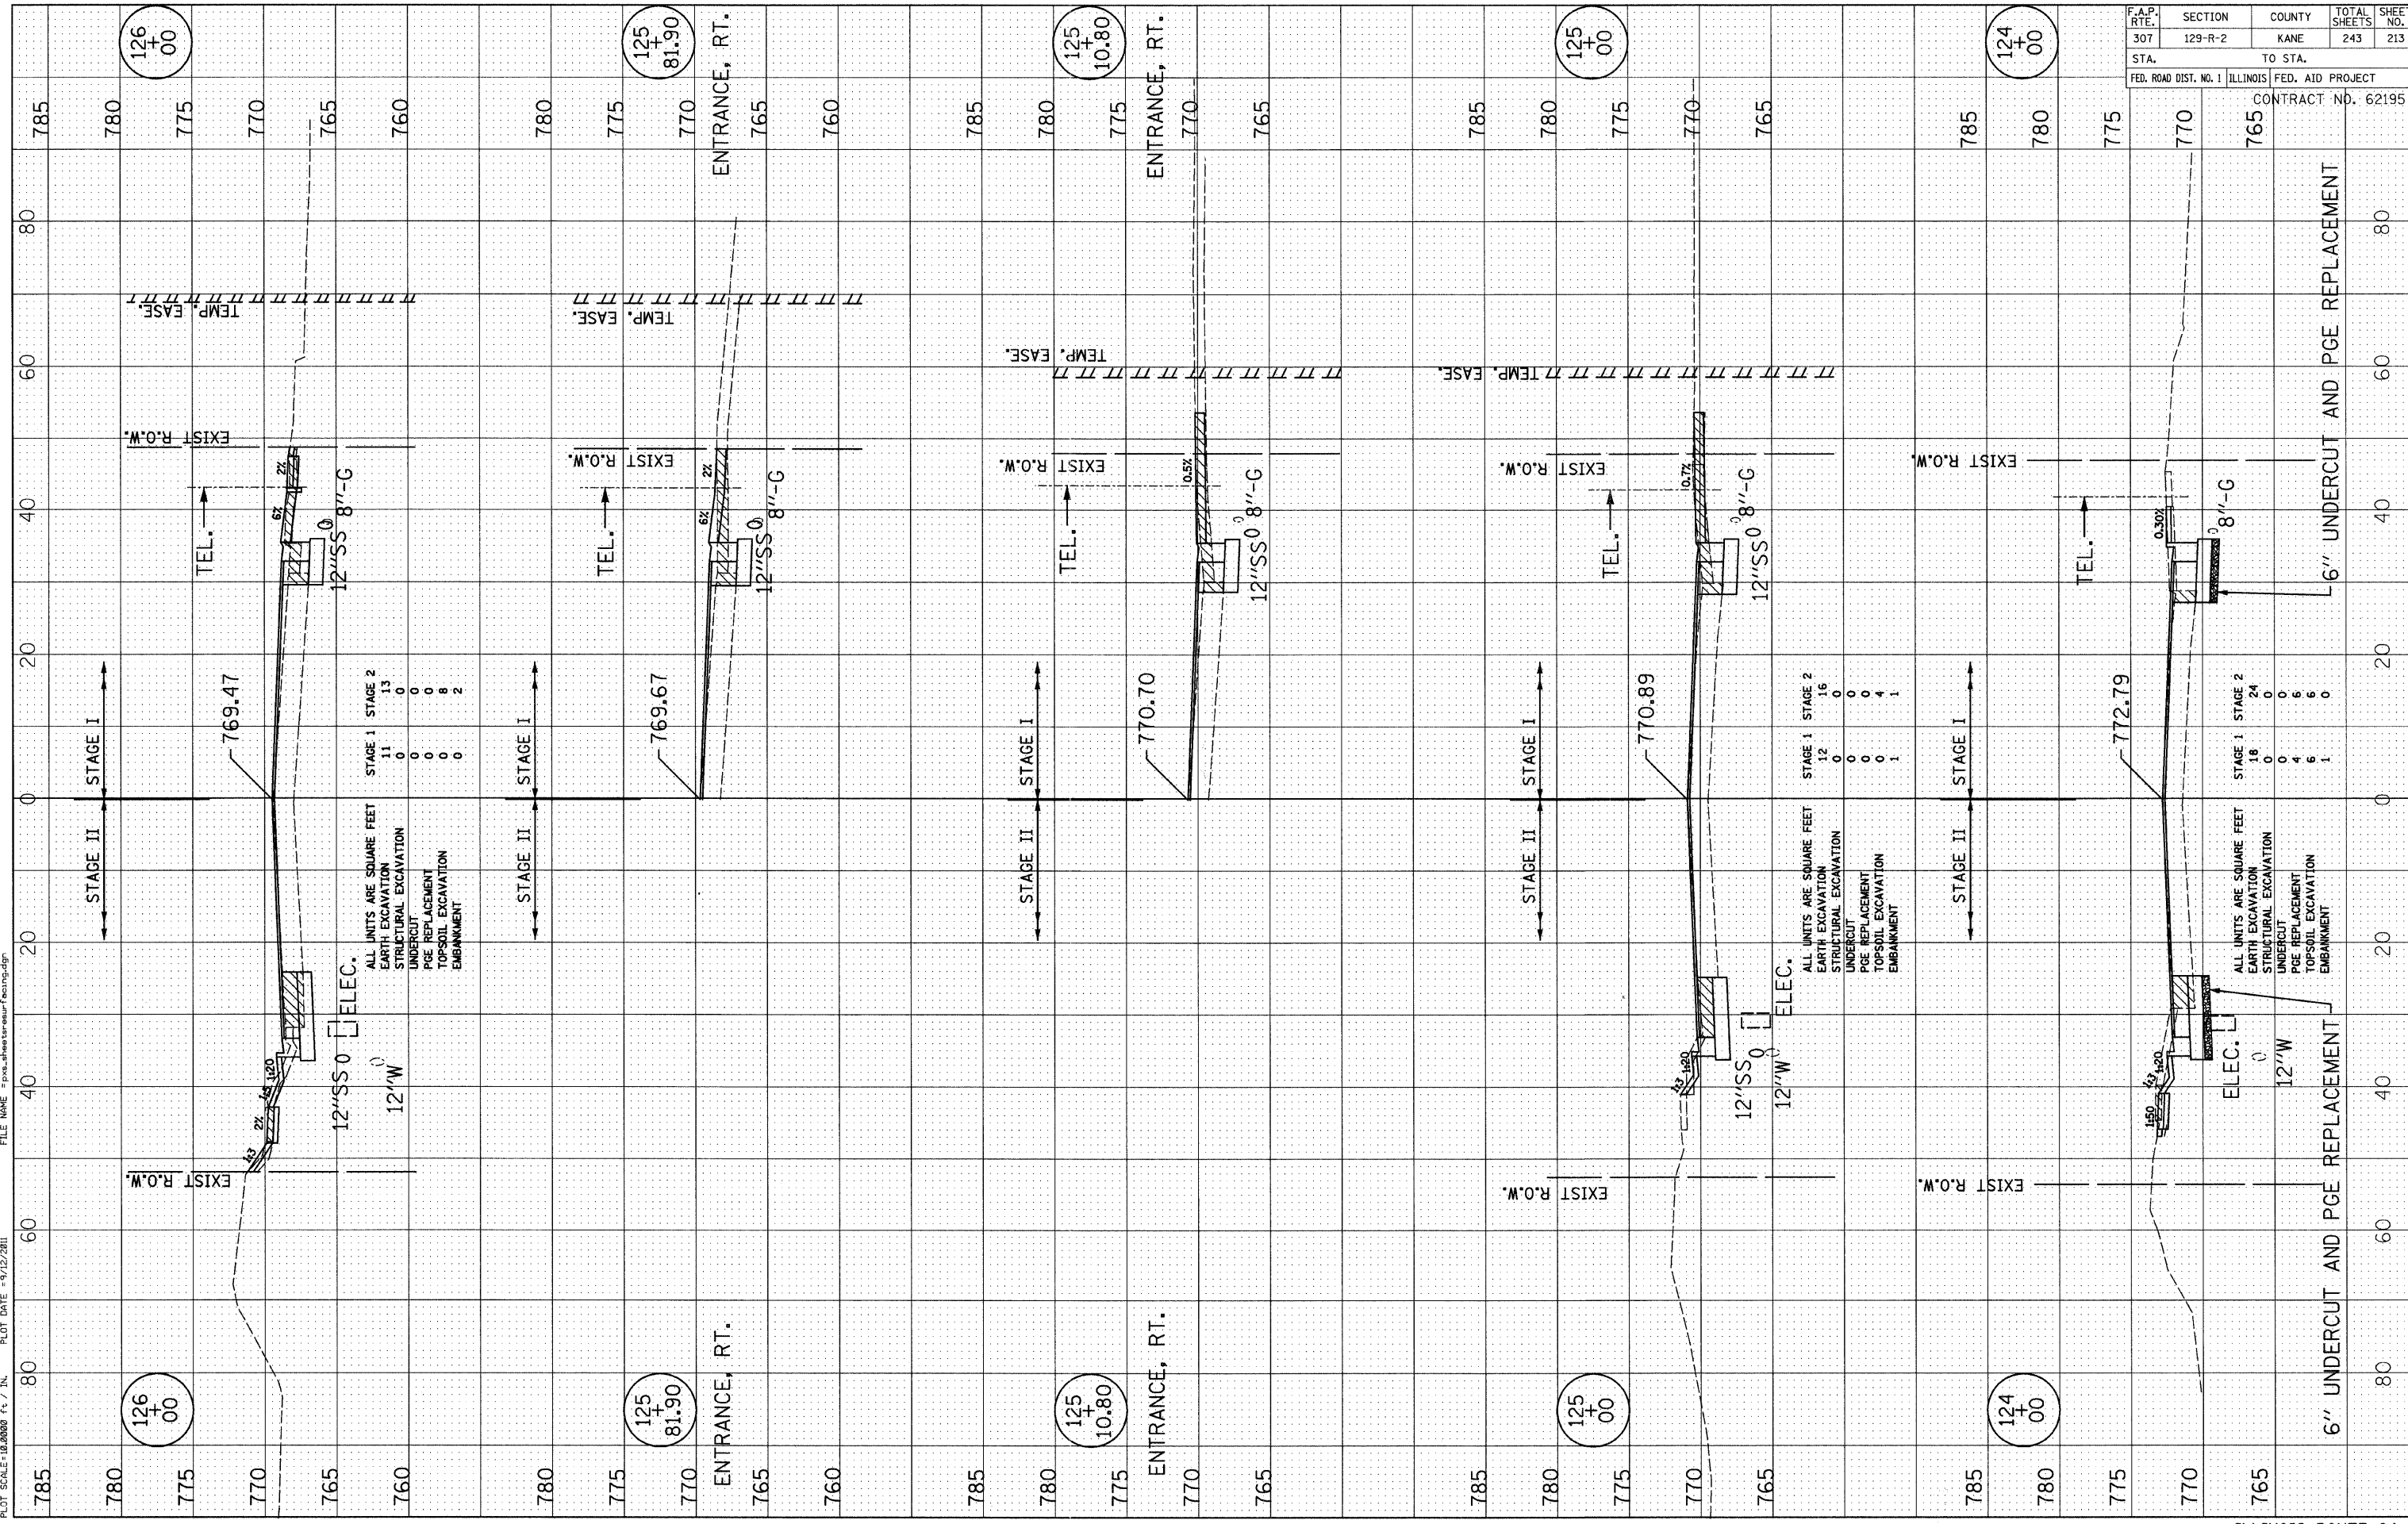

F.A.P. RTE.	SECTION	COUNTY	TOTAL SHEETS	SHEET NO.
307	129-R-2	KANE	243	213
STA.		TO STA.		
FED. ROAD DIST. NO. 1		ILLINOIS FED. AID PROJECT		
CONTRACT NO. 62195				

ALL UNITS ARE SQUARE FEET

	STAGE 1	STAGE 2
EARTH EXCAVATION	11	13
STRUCTURAL EXCAVATION	0	0
UNDERCUT	0	0
PGE REPLACEMENT	0	0
TOPSOIL EXCAVATION	0	8
EMBANKMENT	0	2

ALL UNITS ARE SQUARE FEET

	STAGE 1	STAGE 2
EARTH EXCAVATION	12	16
STRUCTURAL EXCAVATION	0	0
UNDERCUT	0	0
PGE REPLACEMENT	0	0
TOPSOIL EXCAVATION	0	4
EMBANKMENT	1	1

ALL UNITS ARE SQUARE FEET

	STAGE 1	STAGE 2
EARTH EXCAVATION	18	24
STRUCTURAL EXCAVATION	0	0
UNDERCUT	0	0
PGE REPLACEMENT	4	6
TOPSOIL EXCAVATION	5	6
EMBANKMENT	1	0