


FILE NAME = pva.sheets\pva\pva.dgn  
 PLOT DATE = 9/12/2011  
 PLOT SCALE = 10,000 ft / IN.

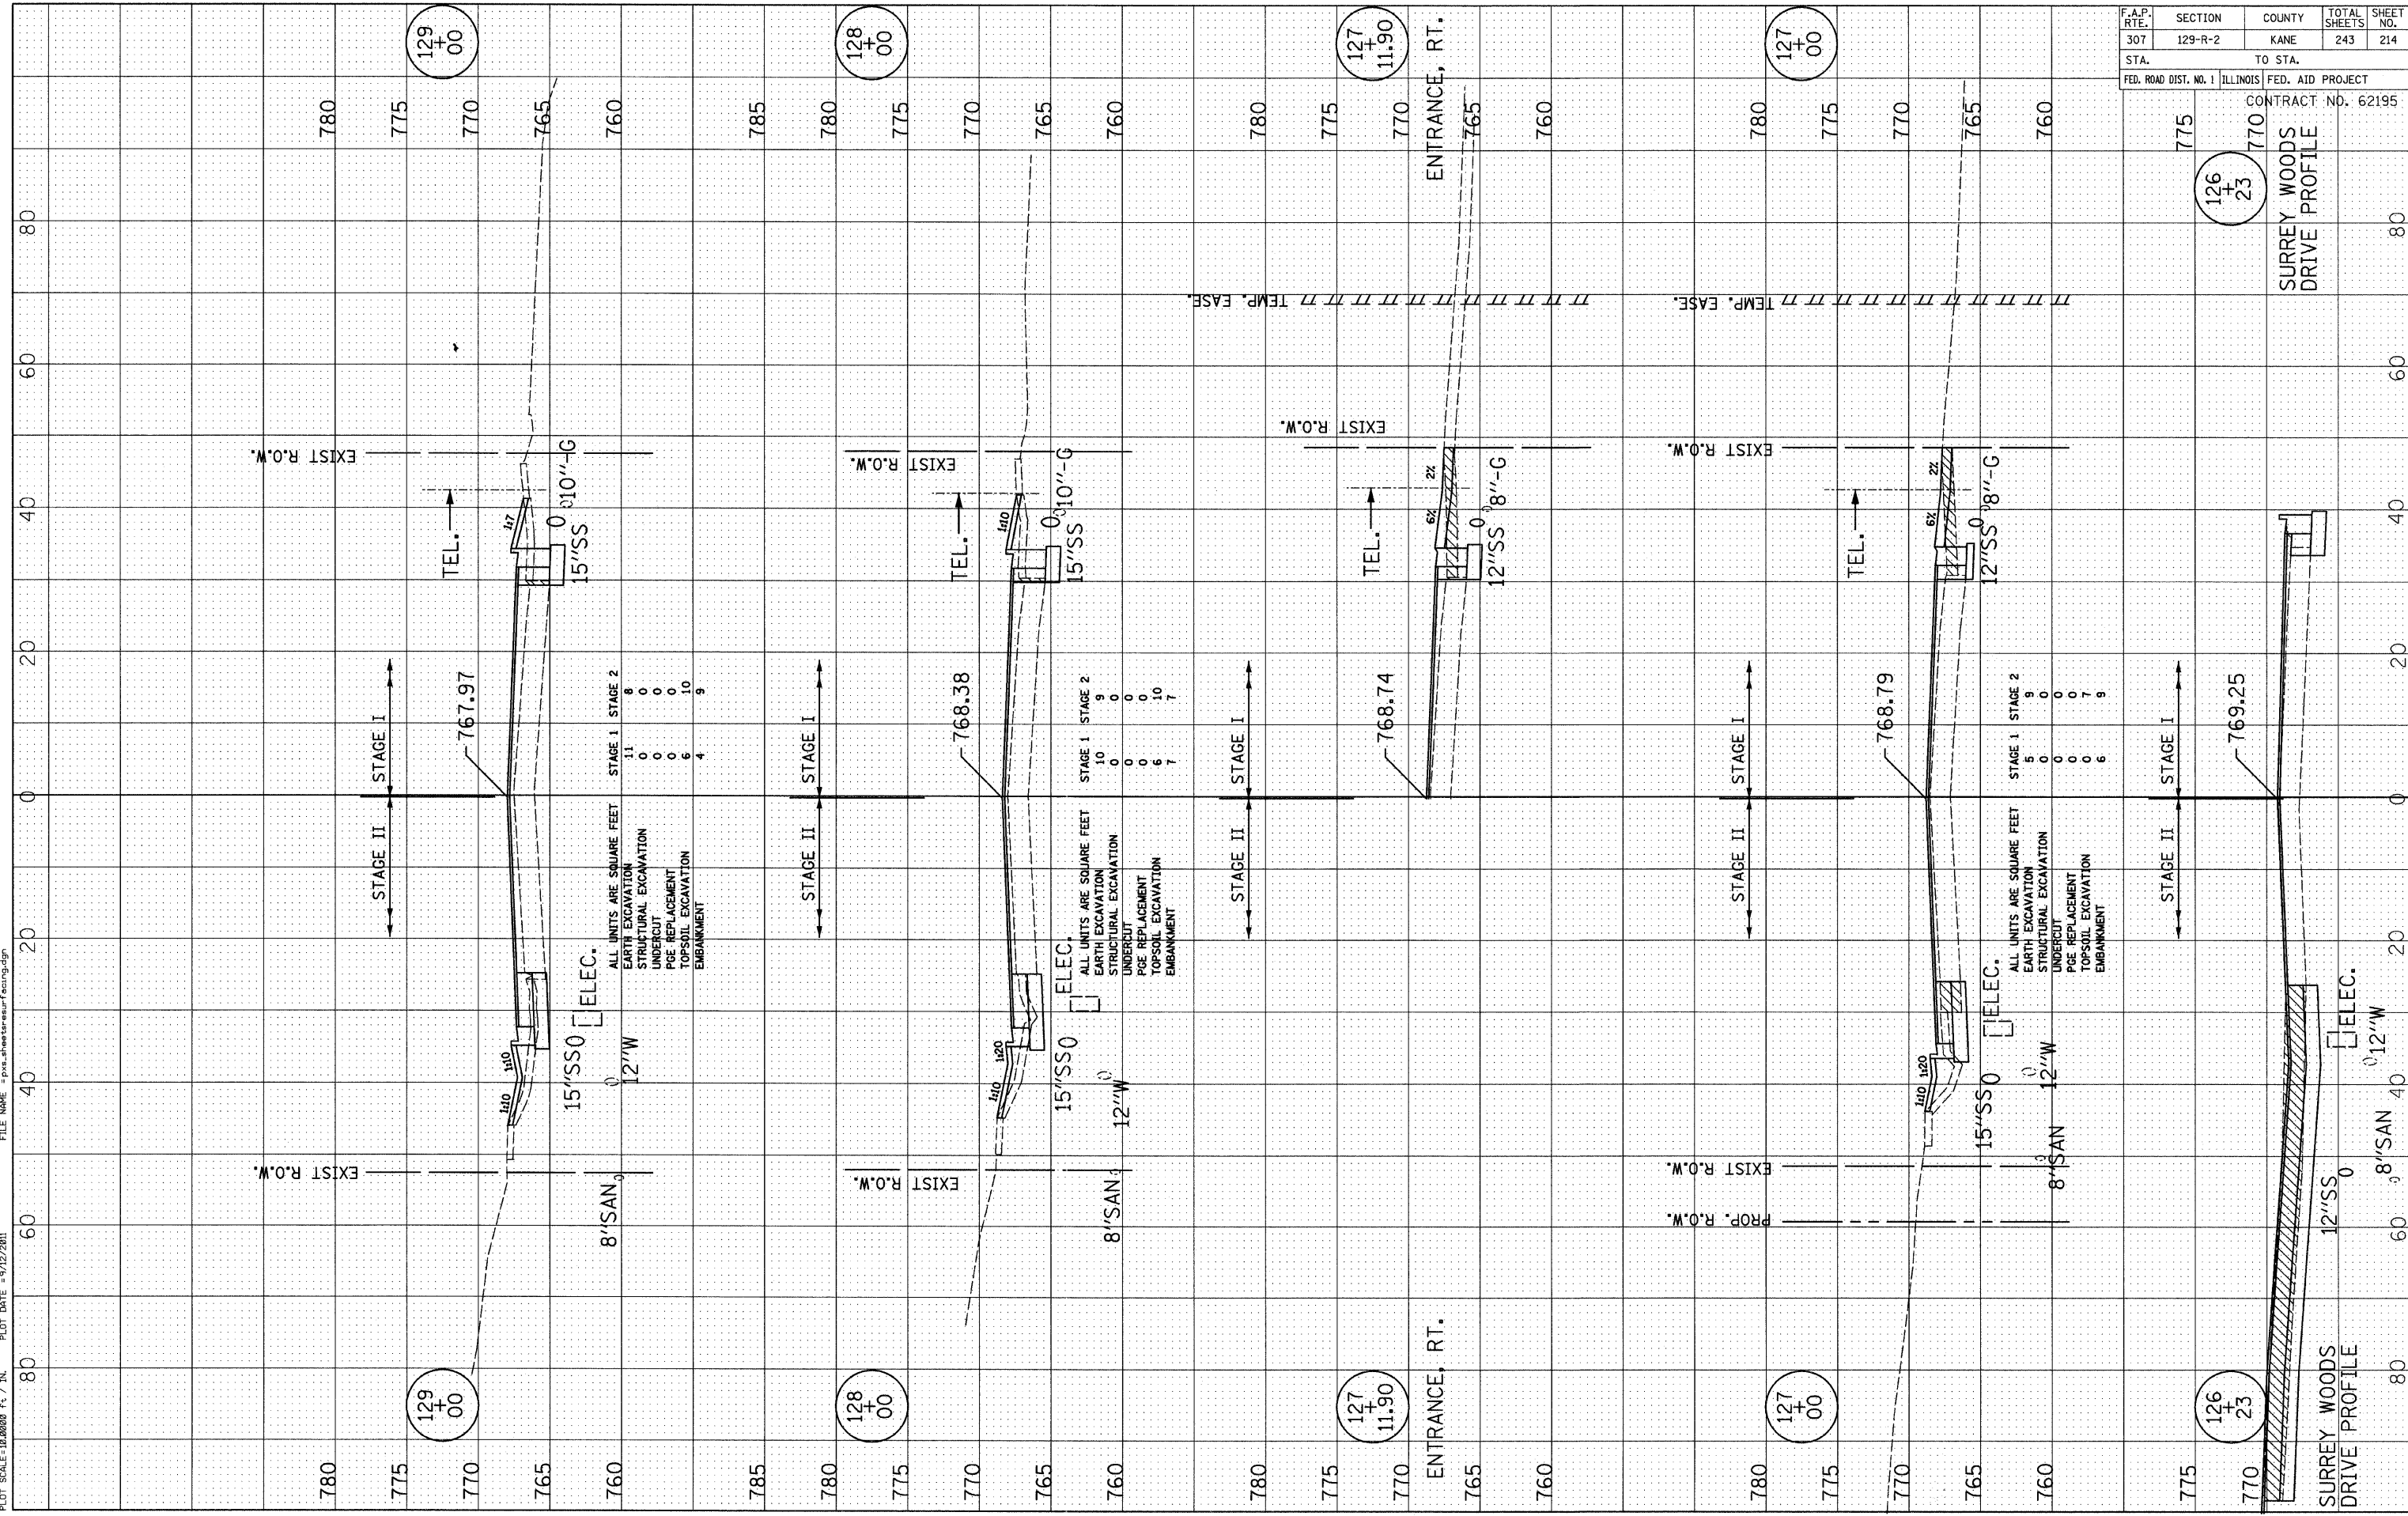

F.A.P. RTE.	SECTION	COUNTY	TOTAL SHEETS	SHEET NO.
307	129-R-2	KANE	243	214
STA.		TO STA.		
FED. ROAD DIST. NO. 1		ILLINOIS FED. AID PROJECT		
CONTRACT NO. 62195				

SURREY WOODS DRIVE PROFILE  
 126 ± 23  
 775 770 80

ILLINOIS ROUTE 64