


FILE NAME = Pss_sheetsurfacings.dgn

PLOT DATE = 9/12/2011

PLOT SCALE = 10,0000 Ft. / IN.

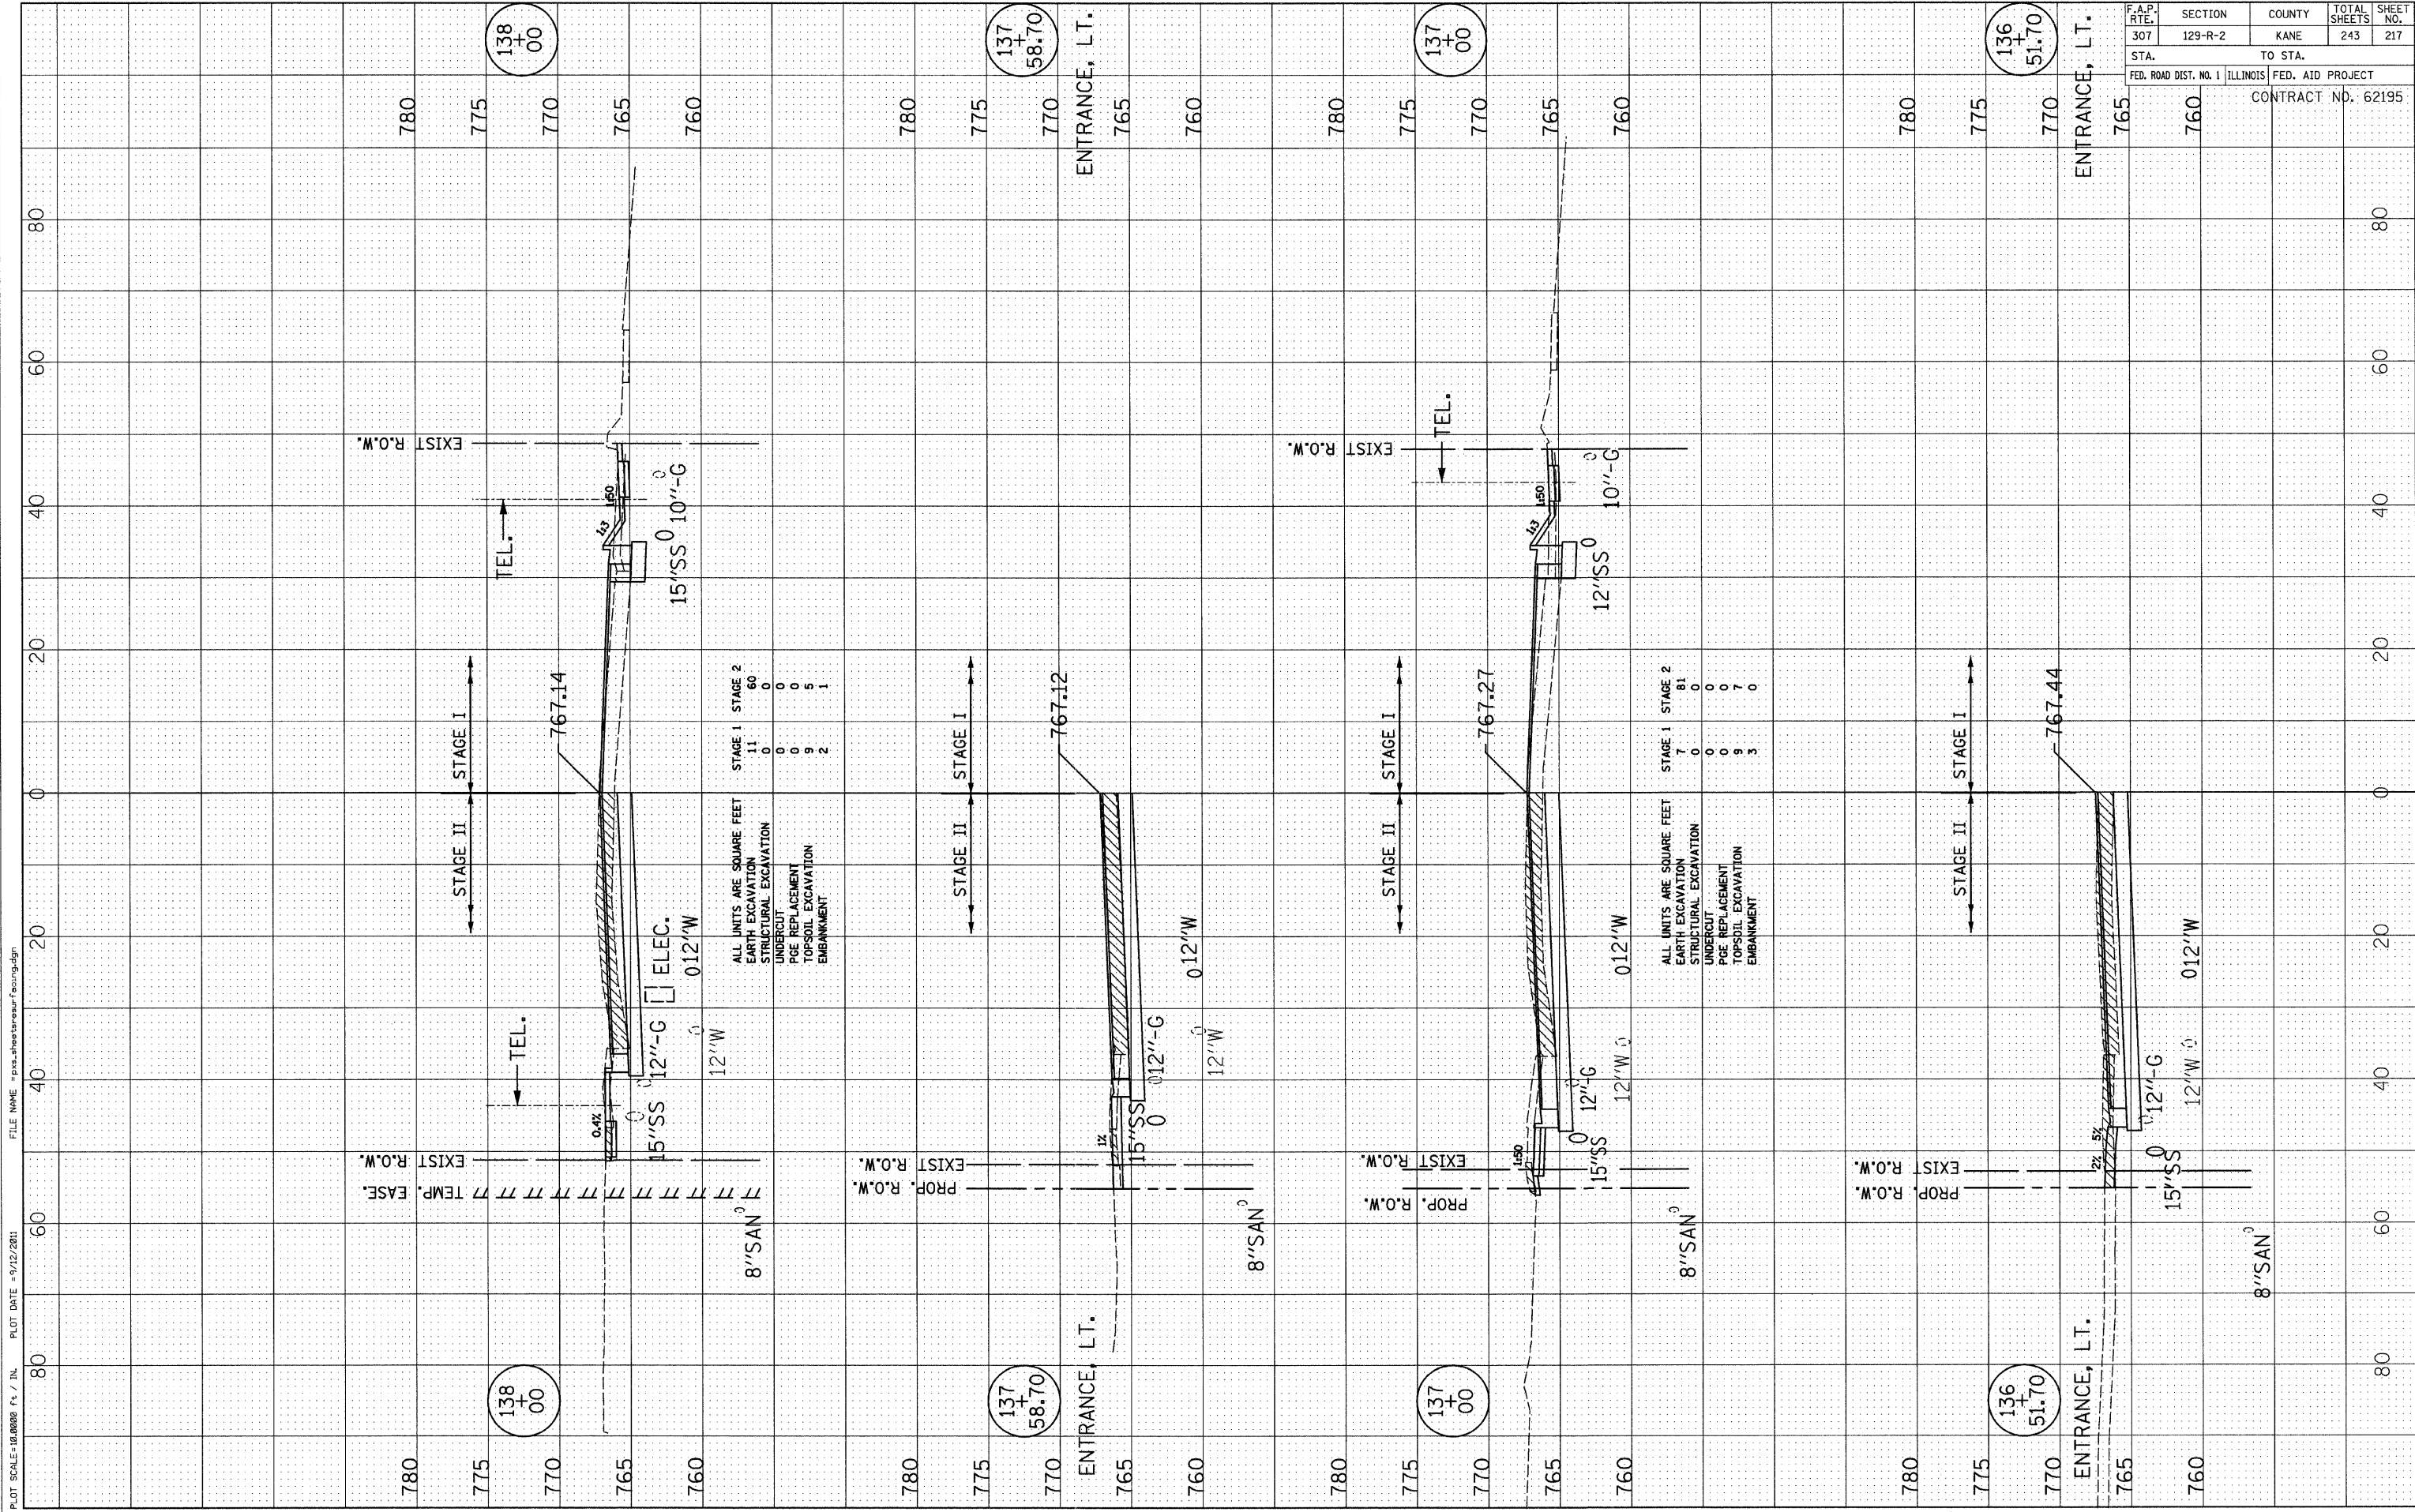

F.A.P. RTE.	SECTION	COUNTY	TOTAL SHEETS	SHEET NO.
307	129-R-2	KANE	243	217
STA.		TO STA.		
FED. ROAD DIST. NO. 1		ILLINOIS	FED. AID PROJECT	
		CONTRACT NO. 62195		