


PLOT SCALE = 1/8" = 100' / IN. PLOT DATE = 9/12/2011 FILE NAME = pss-sheets\ssurfacing.dgn

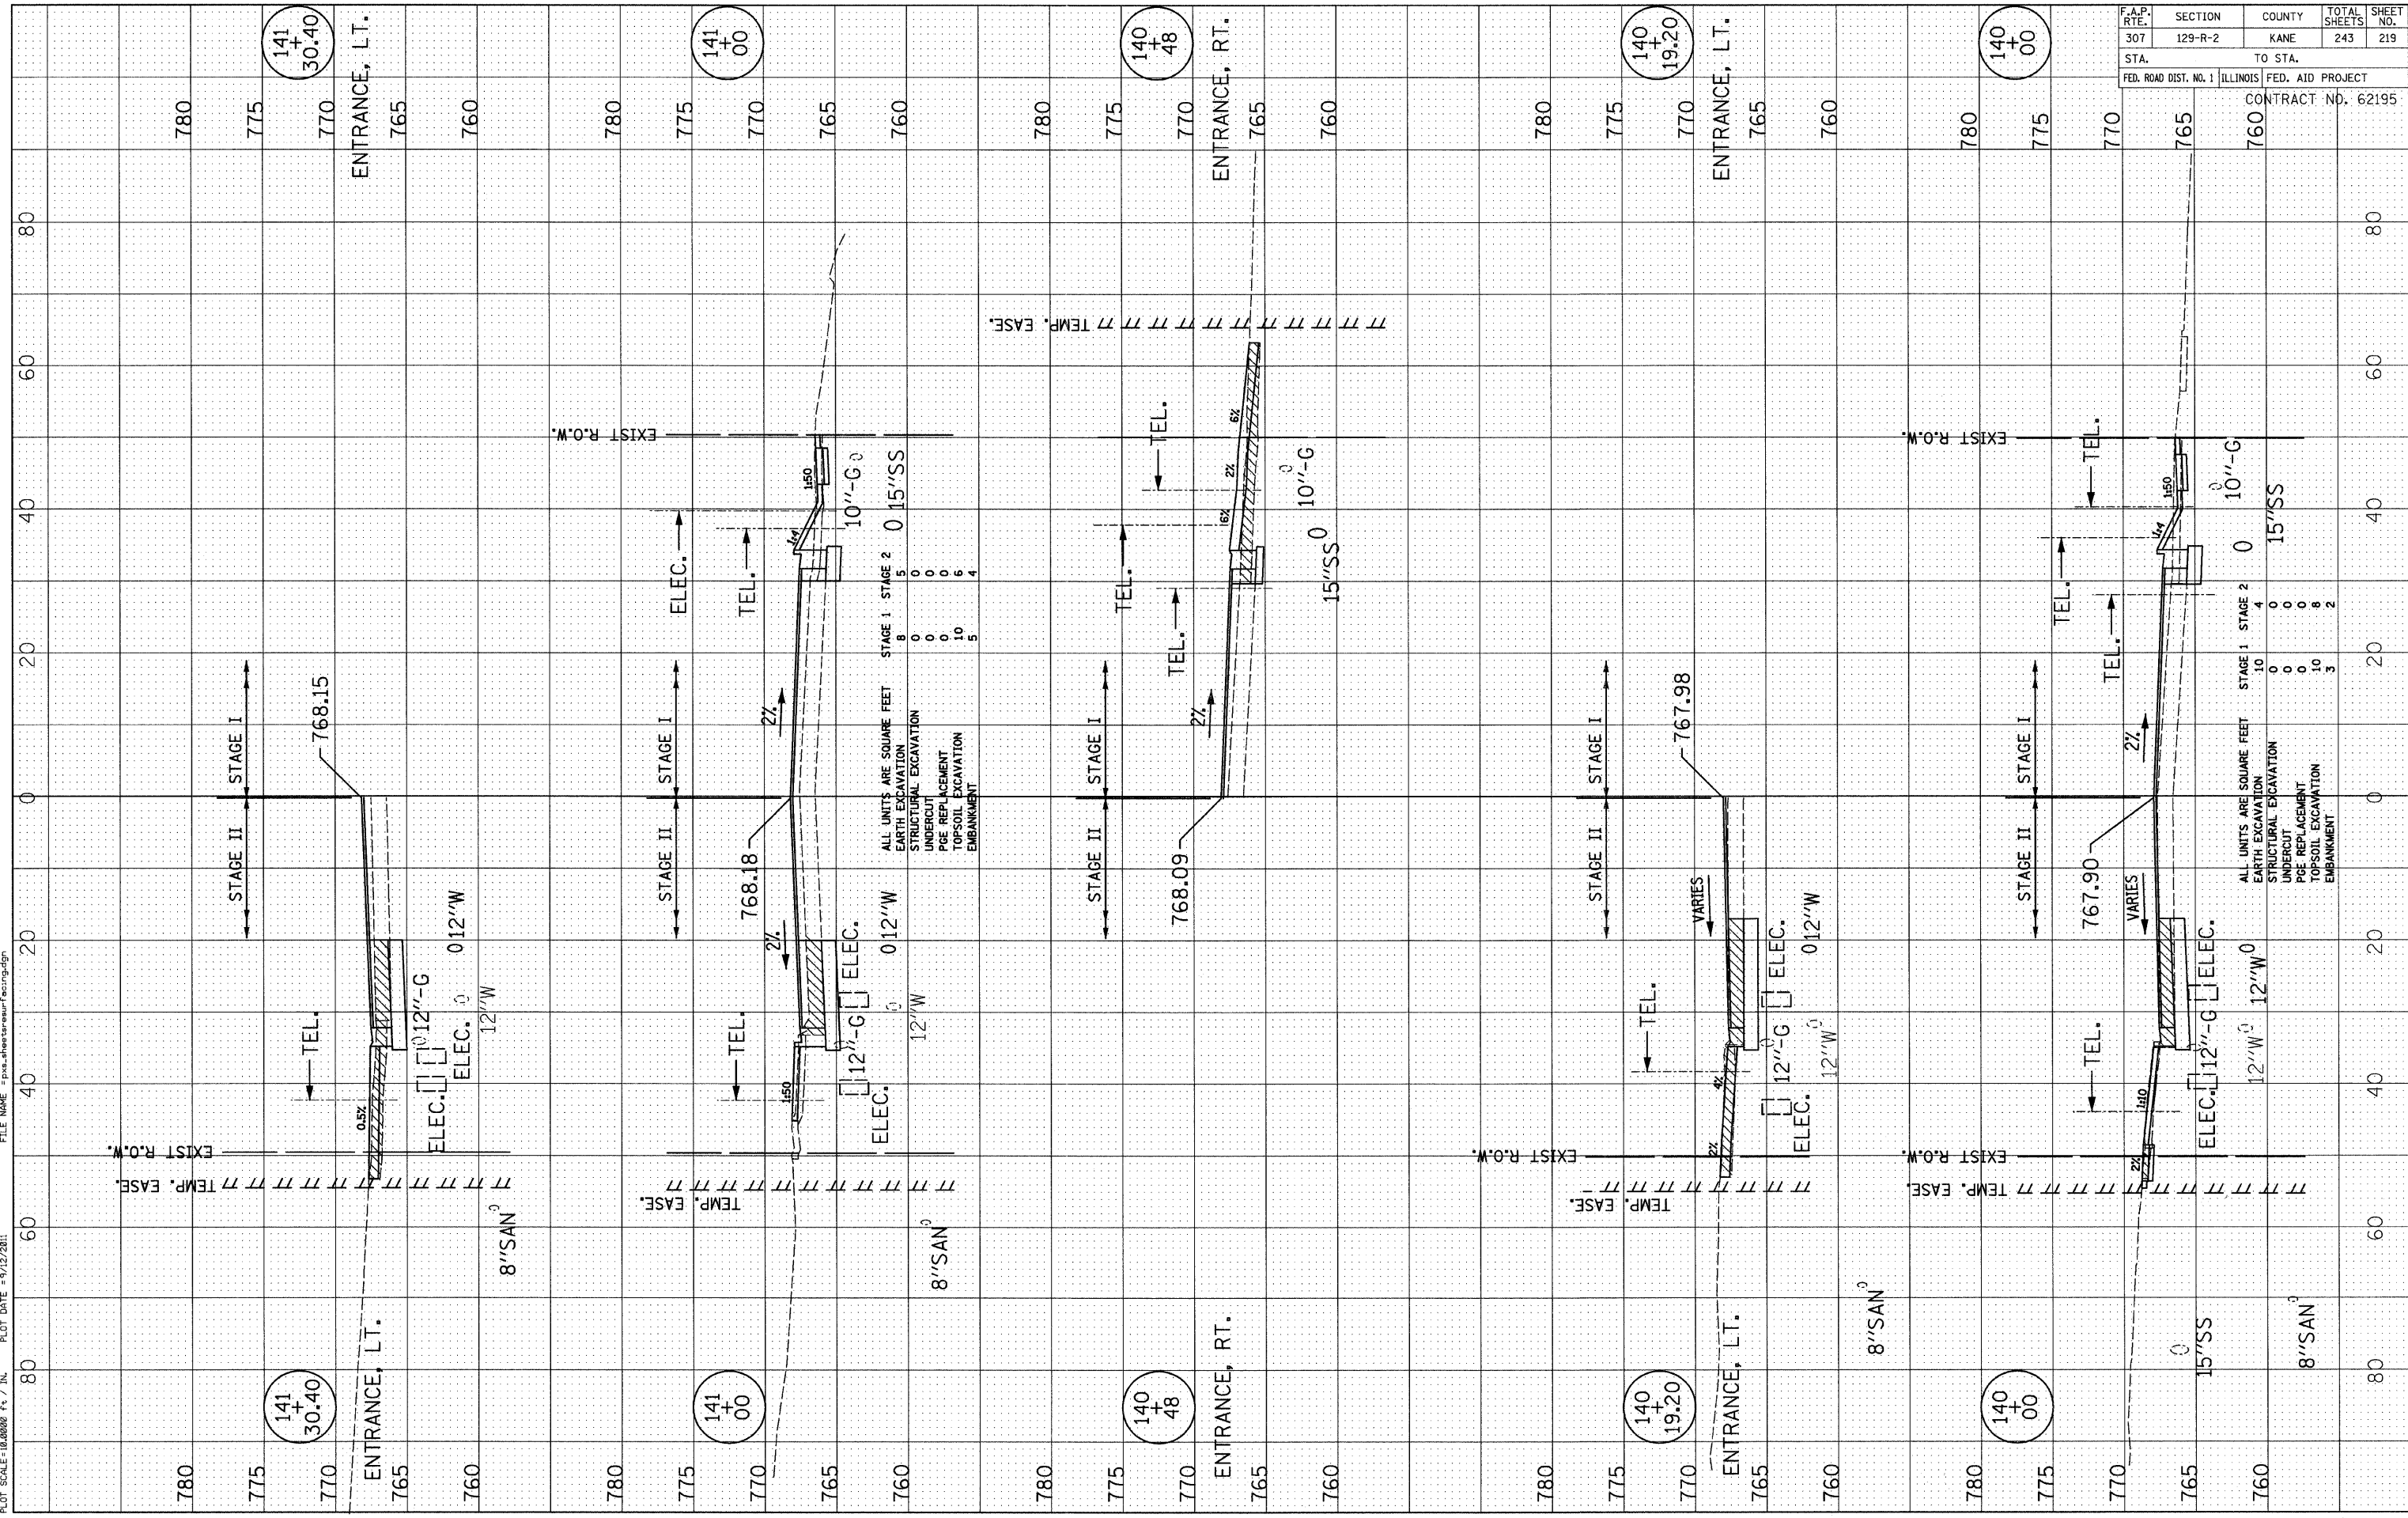

F.A.P. RTE.	SECTION	COUNTY	TOTAL SHEETS	SHEET NO.
307	129-R-2	KANE	243	219
STA.	TO STA.			
FED. ROAD DIST. NO. 1	ILLINOIS FED. AID PROJECT			
CONTRACT NO. 62195				