
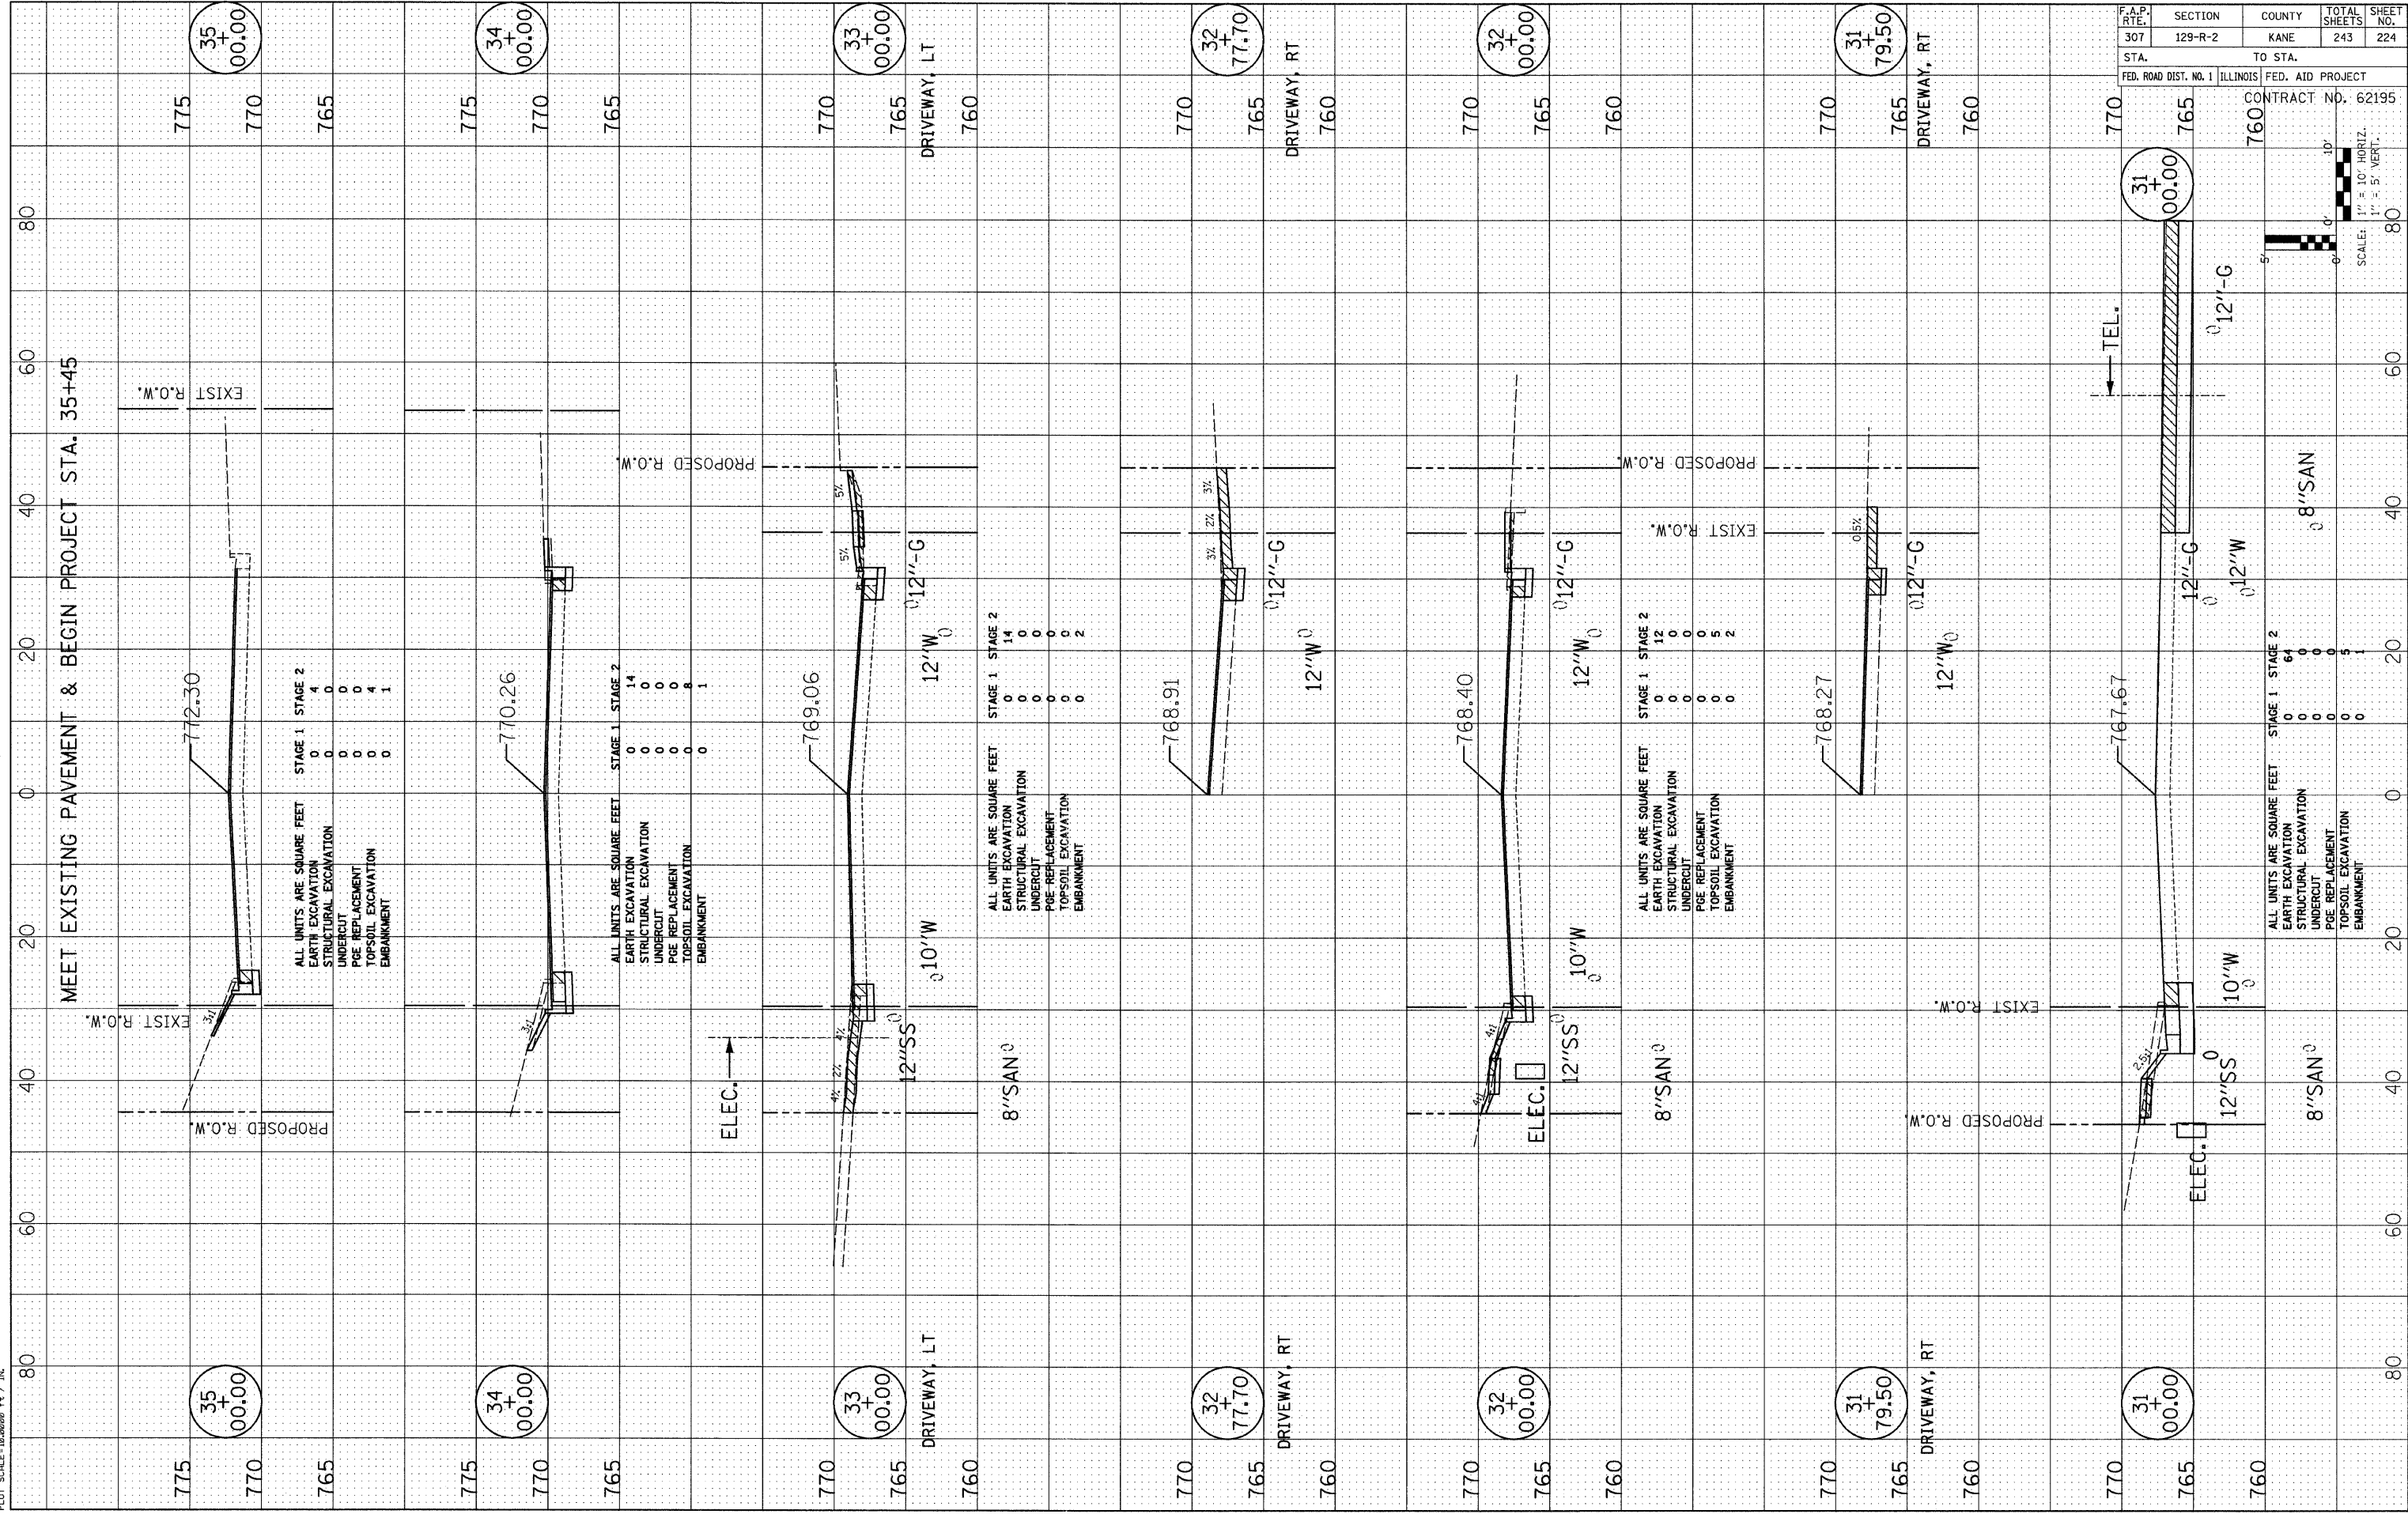


PLOT SCALE = 1/8" = 10' HORIZ. / 1" = 5' VERT.

MEET EXISTING PAVEMENT & BEGIN PROJECT STA. 35+45

F.A.P. RTE.	SECTION	COUNTY	TOTAL SHEETS	SHEET NO.
307	129-R-2	KANE	243	224
STA.		TO STA.		
FED. ROAD DIST. NO. 1		ILLINOIS FED. AID PROJECT		

CONTRACT NO. 62195

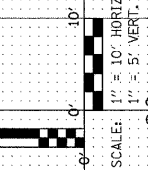

ALL UNITS ARE SQUARE FEET

EARTH EXCAVATION	0	0
STRUCTURAL EXCAVATION	4	4
UNDERCUT	0	0
PGE REPLACEMENT	0	0
TOPSOIL EXCAVATION	0	4
EMBANKMENT	0	1

ALL UNITS ARE SQUARE FEET

EARTH EXCAVATION	0	14
STRUCTURAL EXCAVATION	0	0
UNDERCUT	0	0
PGE REPLACEMENT	0	0
TOPSOIL EXCAVATION	0	8
EMBANKMENT	0	1

ALL UNITS ARE SQUARE FEET

EARTH EXCAVATION	0	14
STRUCTURAL EXCAVATION	0	0
UNDERCUT	0	0
PGE REPLACEMENT	0	0
TOPSOIL EXCAVATION	0	0
EMBANKMENT	0	2

ALL UNITS ARE SQUARE FEET

EARTH EXCAVATION	0	12
STRUCTURAL EXCAVATION	0	0
UNDERCUT	0	0
PGE REPLACEMENT	0	5
TOPSOIL EXCAVATION	0	2
EMBANKMENT	0	0

ALL UNITS ARE SQUARE FEET

EARTH EXCAVATION	0	64
STRUCTURAL EXCAVATION	0	0
UNDERCUT	0	0
PGE REPLACEMENT	0	0
TOPSOIL EXCAVATION	0	1
EMBANKMENT	0	0