



MATCHLINE STA. 902+00

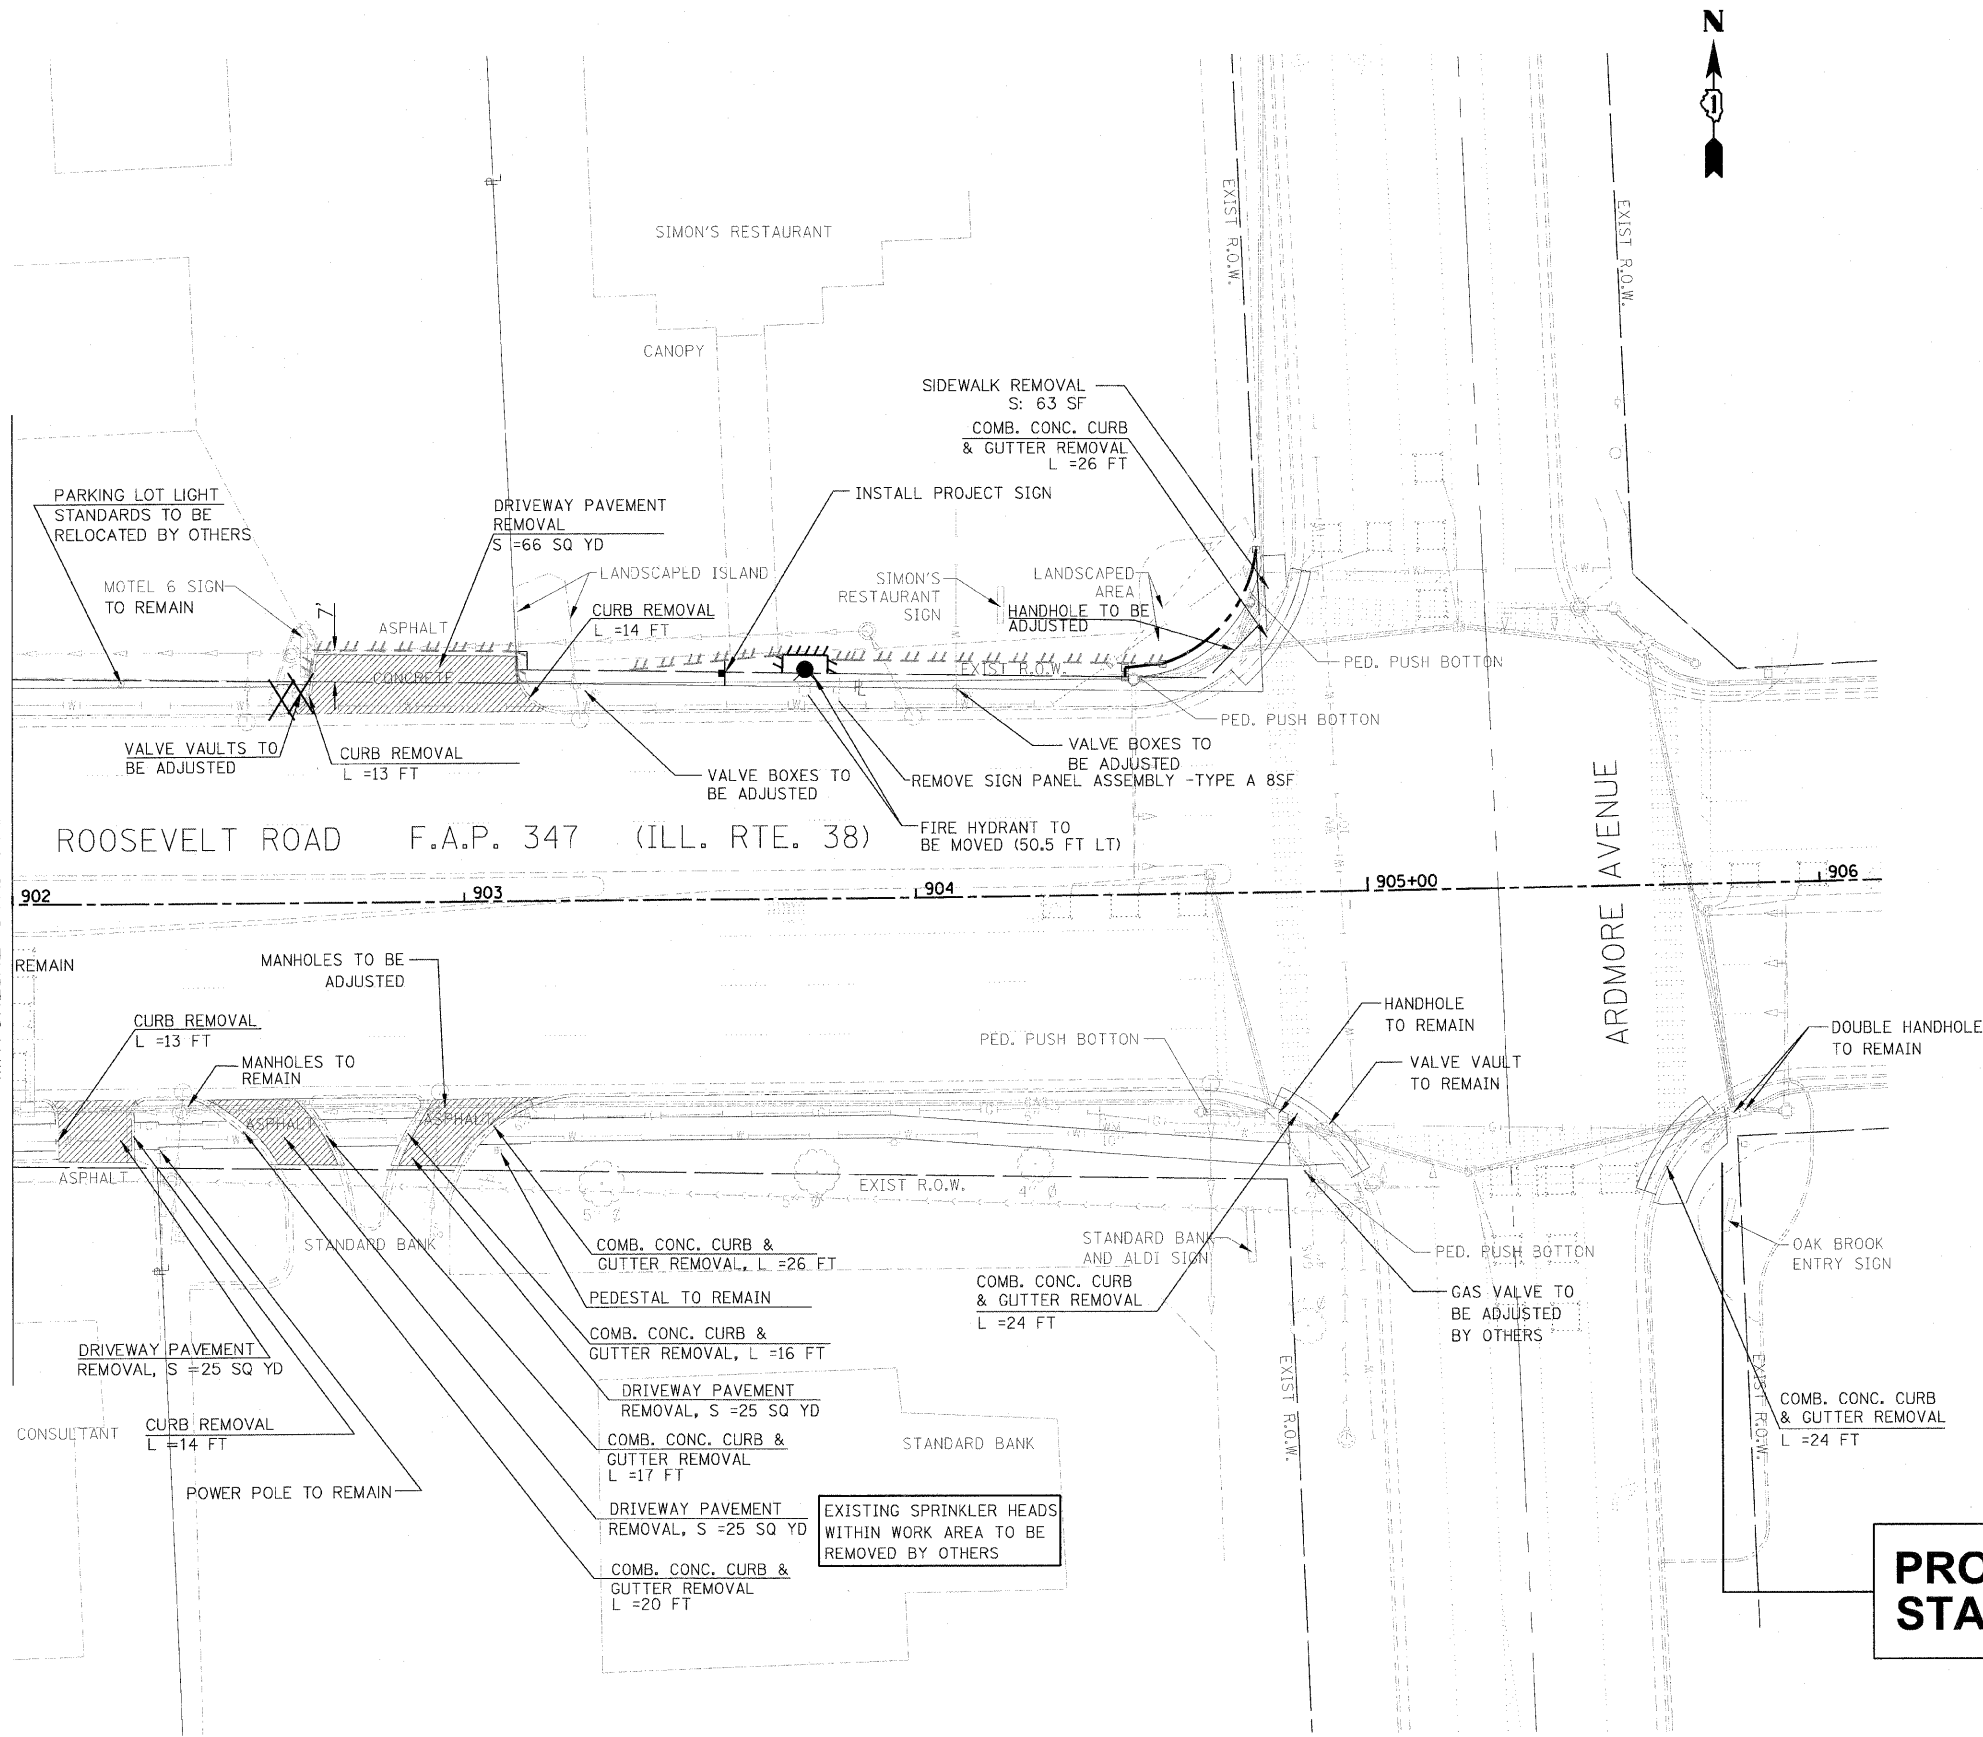

- NOTES:**
1. THE LOCATION OF THE PROPOSED SIDEWALK IS SHOWN TO DEFINE VARIOUS POTENTIAL CONFLICTS WITH EXISTING FEATURES.
 2. SEE LANDSCAPE PLANS FOR TREATMENT OF ALL EXISTING TREES AND SHRUBS WITHIN WORK AREA.
 3. SEE ROW PLAN FOR EXISTING ROW DIMENSIONS. THE CENTERLINE OF THE ROAD DOES NOT FOLLOW THE SECTION LINE WHICH IS THE BASIS OF EXISTING ROW.
 4. THE GENERAL CONTRACTOR IS REQUIRED TO HIRE AN ENVIRONMENTAL FIRM WITH AT LEAST FIVE (5) DOCUMENTAED LEAKING UNDERGROUND STORAGE TANKS (LUST) CLEANUPS OR THAT IS PRE-QUALIFIED IN HAZARDOUS WASTE BY THE DEPARTMENT TO REMEDIATE THE SOIL CONTAMINATION AND MONITOR FOR WORKER PROTECTION.

**PROJECT ENDS
STA. 905+78.26**

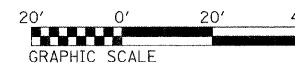

FILE NAME =	USER NAME #USER#	DESIGNED DA/SC	REVISED 10/24/2011
#FILE#		DRAWN BM/CC/BB	REVISED 01/03/2012 ADDENDUM A
	PLOT SCALE #SCALE#	CHECKED DA	REVISED
	PLOT DATE #DATE#	DATE 06/08/2011	REVISED

**STATE OF ILLINOIS
DEPARTMENT OF TRANSPORTATION**

REMOVAL PLAN		
STA 902+00 TO STA 905+78.26		
SCALE: AS SHOWN	SHEET NO. 4 OF 4 SHEETS	STA. 902+00 TO STA. 904+99

F.A.P. RTE.	SECTION	COUNTY	TOTAL SHEETS	SHEET NO.
347	02-00077-00-SW	DUPAGE	73	14
CONTRACT NO. 63197				
FED. ROAD DIST. NO. ILLINOIS FED. AID PROJECT				