

225 W. OHIO ST., FOURTH FL.
CHICAGO, IL 60654
(312)467-0123





EXISTING LEGEND:

- CURB
- GUTTER
- CENTER LINE OF ROADWAY
- EDGE OF PAVEMENT
- RIGHT OF WAY
- LIGHT POLE
- POWER POLE
- T.S LIGHT POLE
- CATCH BASIN
- S.S MANHOLE
- SIGN
- MANHOLE
- T.S H.H
- GAS M.H
- INLET
- FIRE HYDRANT
- T.S CONTROLLER BOX
- T.S DOUBLE HAND HOLE
- EXISTING TREE
- MAIL BOX
- SHURBS

PROPOSED LEGEND:

- [Pattern] H.M.A. DRIVEWAY PAVEMENT
- [Pattern] PCC DRIVEWAY PAVEMENT, 8"
- [Pattern] PCC SIDEWALK PAVEMENT, 8"
- [Pattern] PCC SIDEWALK, 5"
- [Pattern] PCC SIDEWALK, SPECIAL
- [Pattern] PCC SIDEWALK, SPECIAL, WITH RETAINING WALL
- [Pattern] DETECTABLE WARNING
- [Pattern] STONE RIPRAP
- [Pattern] COMBINATION CONC. C&G, TYPE B6,12
- [Pattern] CONC. CURB TYPE B6.0
- [Pattern] RETAINING WALL
- PROPOSED R.O.W.
- PROPOSED TEMPORARY EASEMENT
- EXISTING EASEMENT
- PROPOSED PERMANENT EASEMENT
- PROPOSED / RELOCATE SIGN

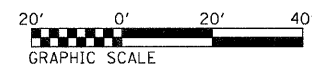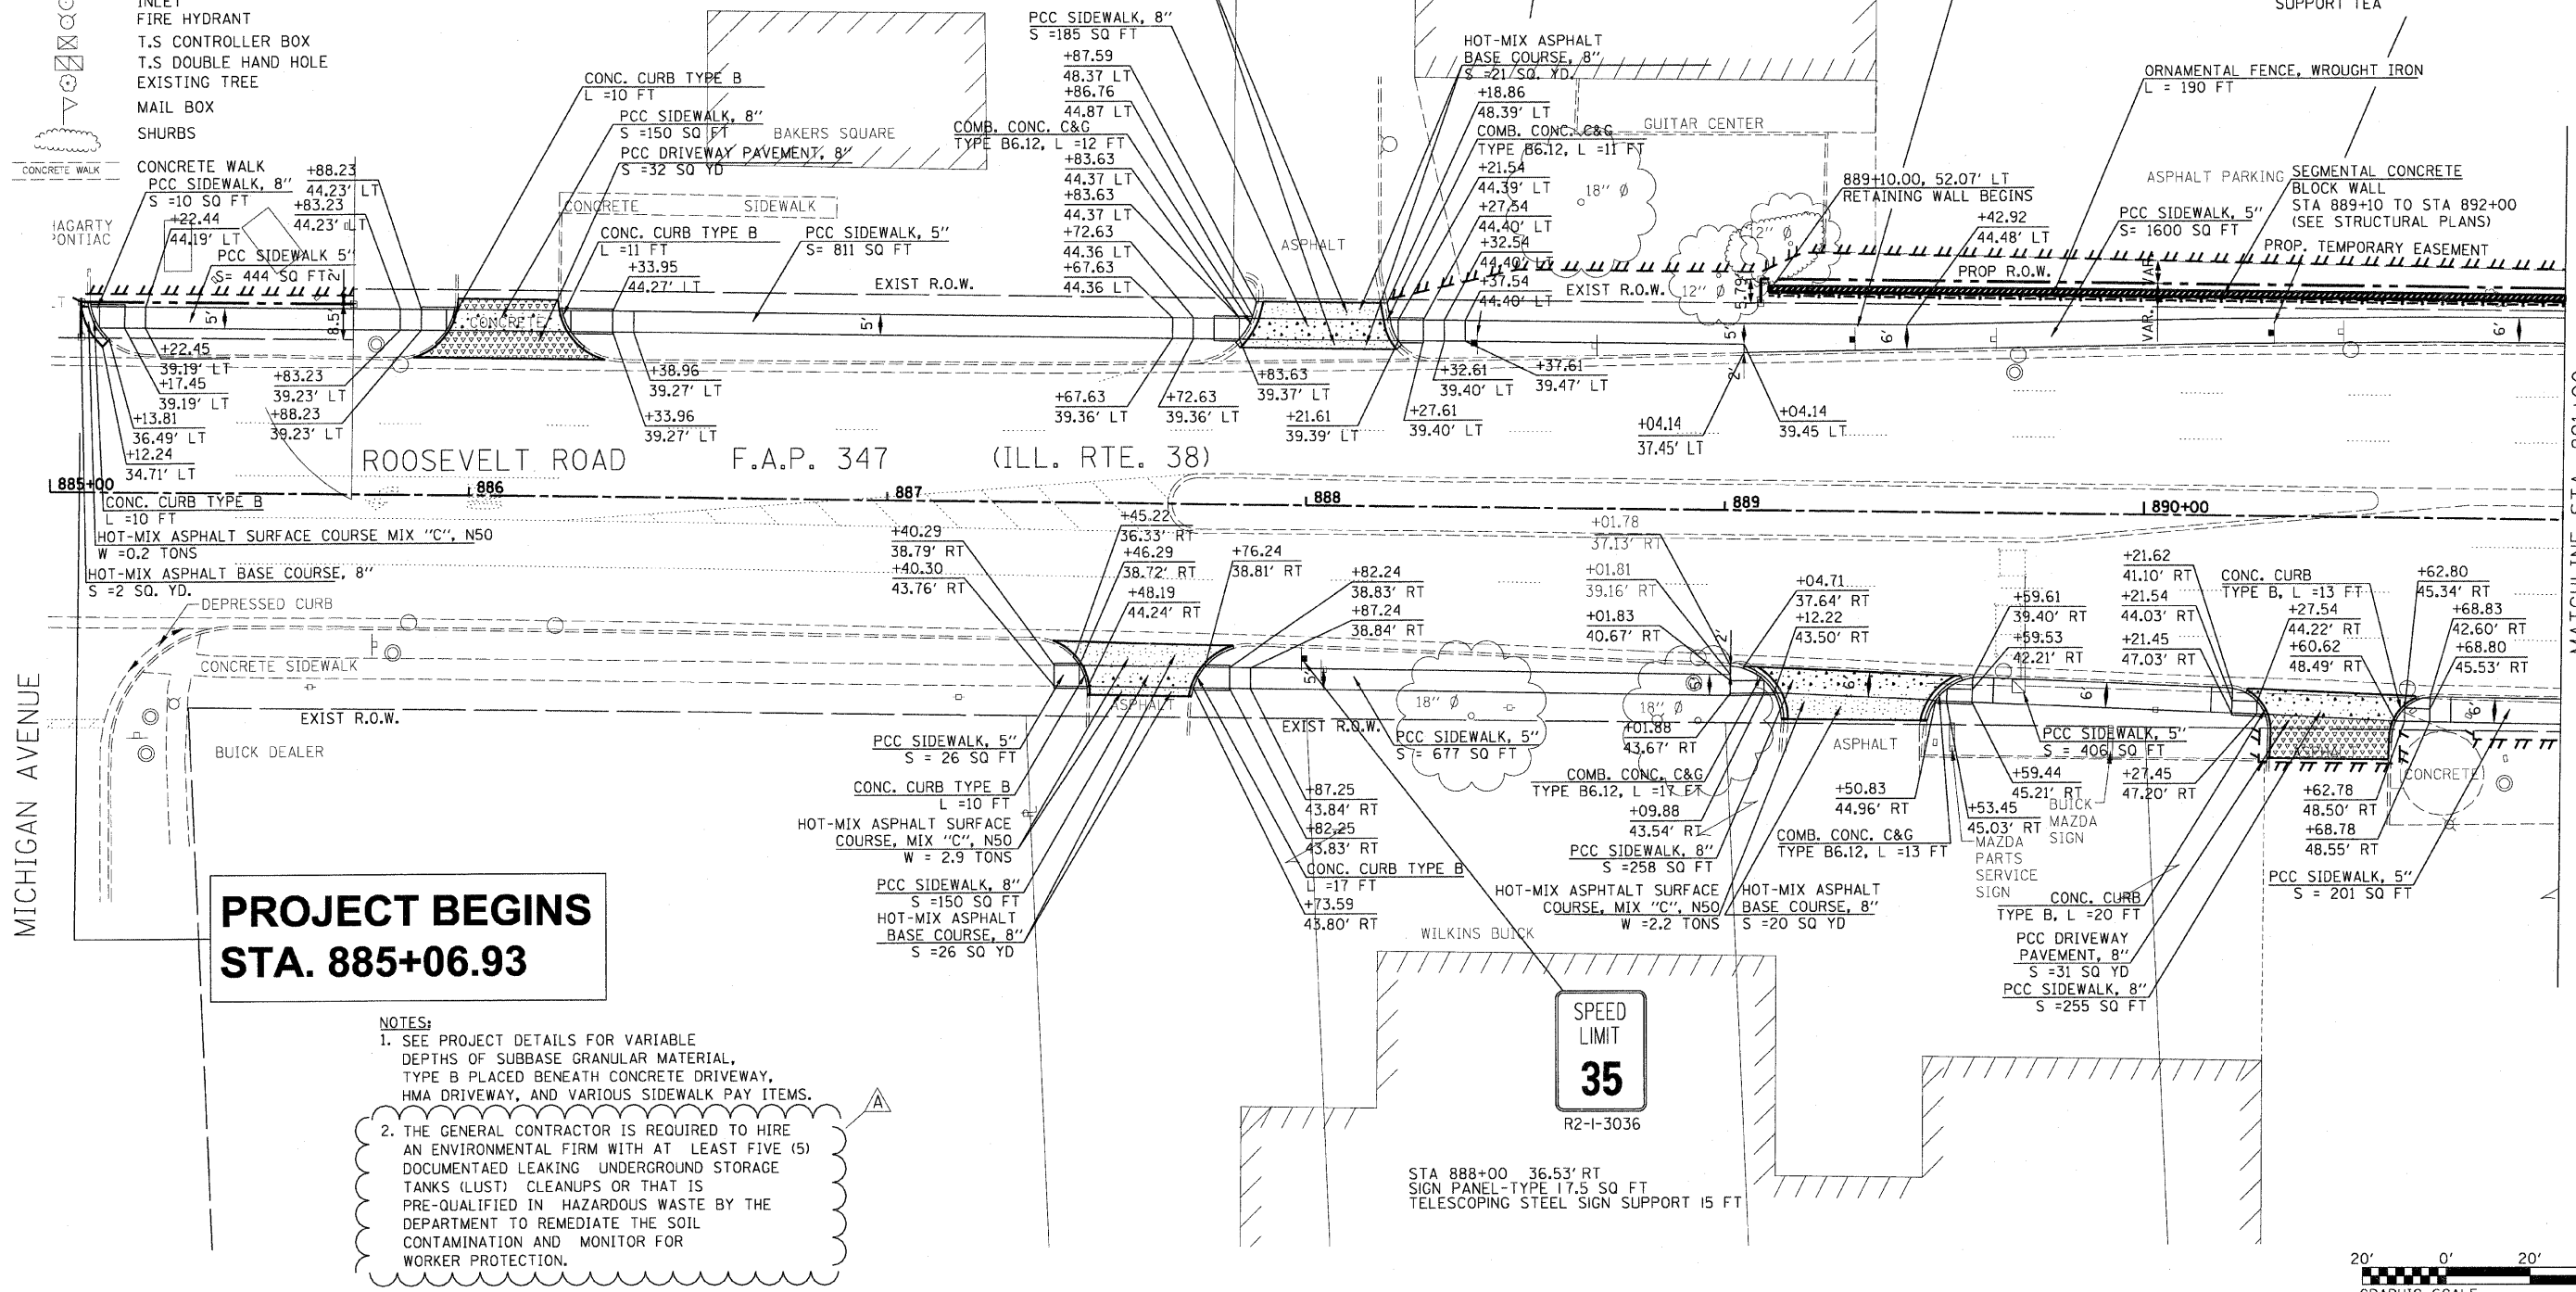

FILE NAME =	USER NAME = #USER#	DESIGNED DA/SC	REVISED 10/24/2011	STATE OF ILLINOIS DEPARTMENT OF TRANSPORTATION	PROPOSED PLAN FROM STA. 885+06.93 TO STA. 891+00	F.A.P. RTE.	SECTION	COUNTY	TOTAL SHEETS	SHEET NO.	
#FILE#		DRAWN BM/CC/BB	REVISED 01/03/2012 ADDENDUM A			347	02-00077-00-SW	DUPAGE	73	15	
		CHECKED DA	REVISED			CONTRACT NO. 63197					
		DATE 06/08/2011	REVISED			FED. ROAD DIST. NO. ILLINOIS FED. AID PROJECT					