



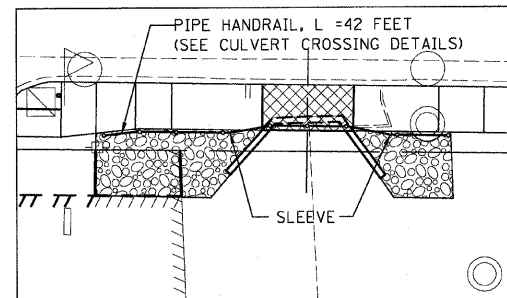

PIPE HANDRAIL AT CULVERT CROSSING

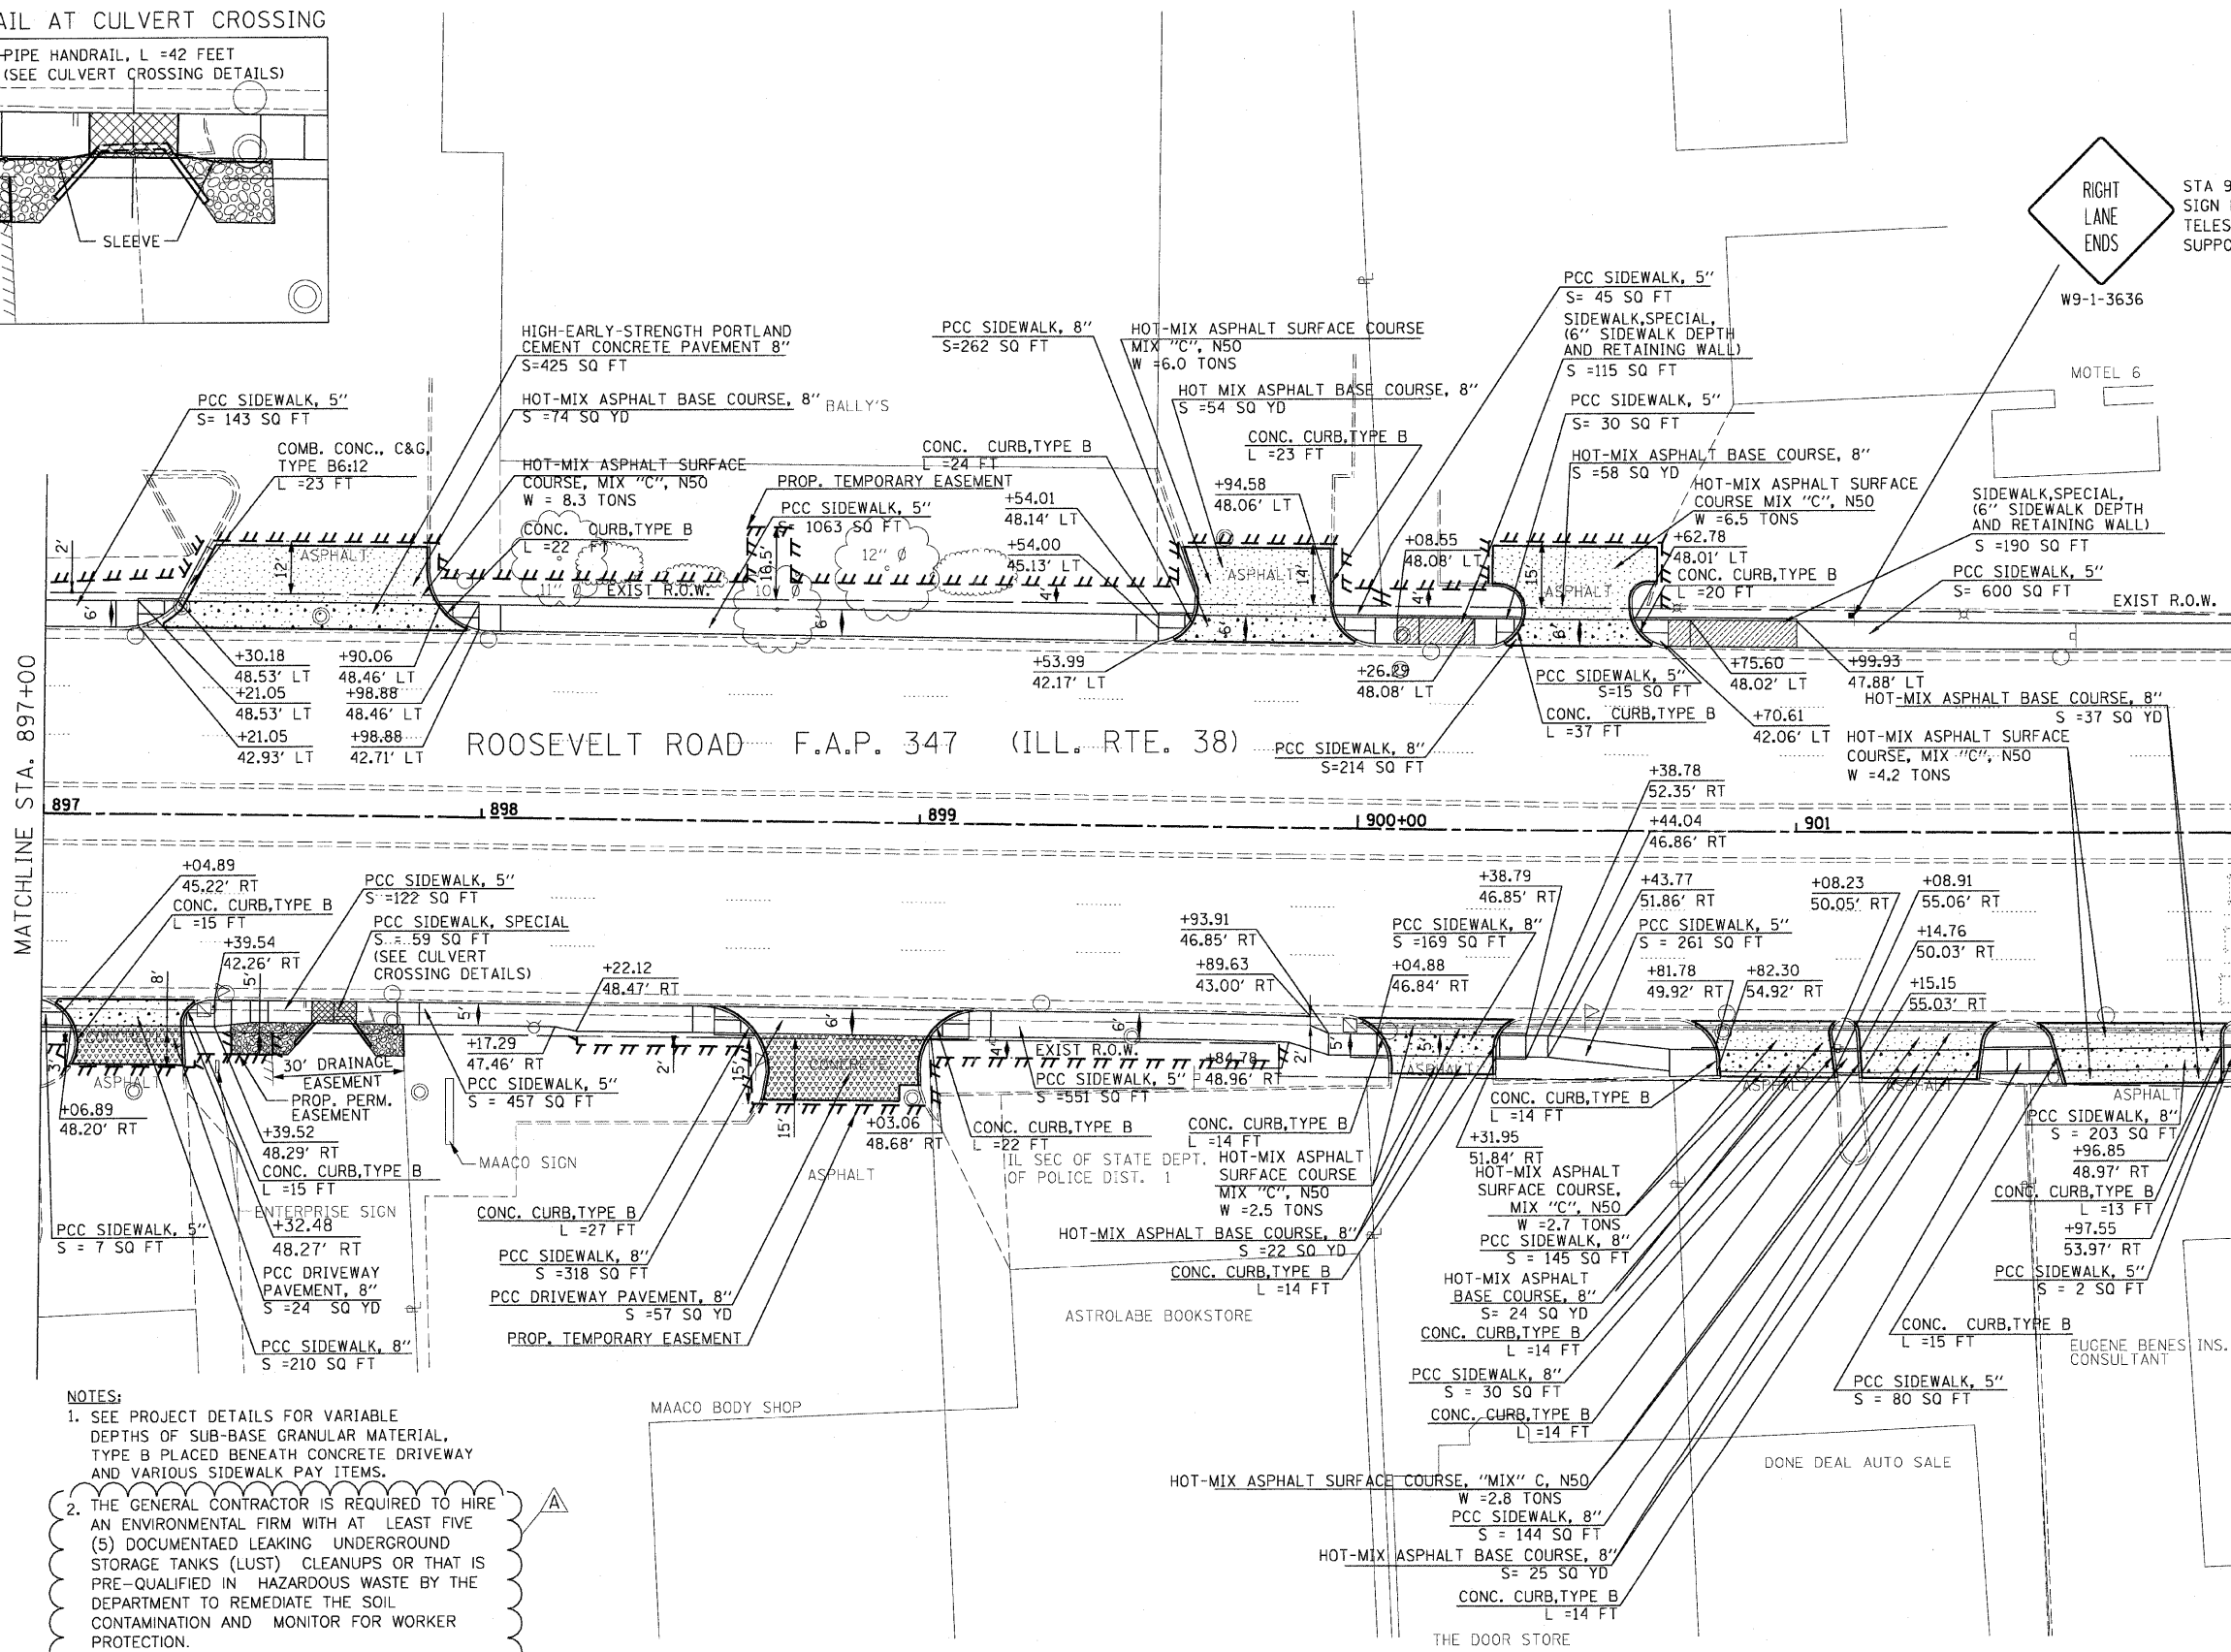


SCALE: 1"=10'



- NOTES:**
- SEE PROJECT DETAILS FOR VARIABLE DEPTHS OF SUB-BASE GRANULAR MATERIAL. TYPE B PLACED BENEATH CONCRETE DRIVEWAY AND VARIOUS SIDEWALK PAY ITEMS.
  - THE GENERAL CONTRACTOR IS REQUIRED TO HIRE AN ENVIRONMENTAL FIRM WITH AT LEAST FIVE (5) DOCUMENTAED LEAKING UNDERGROUND STORAGE TANKS (LUST) CLEANUPS OR THAT IS PRE-QUALIFIED IN HAZARDOUS WASTE BY THE DEPARTMENT TO REMEDIATE THE SOIL CONTAMINATION AND MONITOR FOR WORKER PROTECTION.

STA 901+13, 48.5' LT  
SIGN PANEL-TYPE 1, 9' 50 FT  
TELESCOPING STEEL SIGN  
SUPPORT, 16 FT

MATCHLINE STA. 902+00

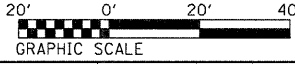

FILE NAME =	USER NAME #USER#	DESIGNED DA/SC	REVISED 10/24/2011	<b>STATE OF ILLINOIS DEPARTMENT OF TRANSPORTATION</b>	<b>PROPOSED PLAN FROM STA. 897+00 TO STA. 902+00</b>			F.A.P. RTE. 347	SECTION 02-00077-00-SW	COUNTY DUPAGE	TOTAL SHEETS 73	SHEET NO. 17
#FILE#		DRAWN BM/CC/BB	REVISED 01/03/2012 ADDENDUM A		SCALE: AS SHOWN SHEET NO. 3 OF 4 SHEETS STA. 897+00 TO STA. 902+00			FED. ROAD DIST. NO.	ILLINOIS FED. AID PROJECT	CONTRACT NO. 63197		
		CHECKED DA	REVISED									
		DATE 06/08/2011	REVISED									