
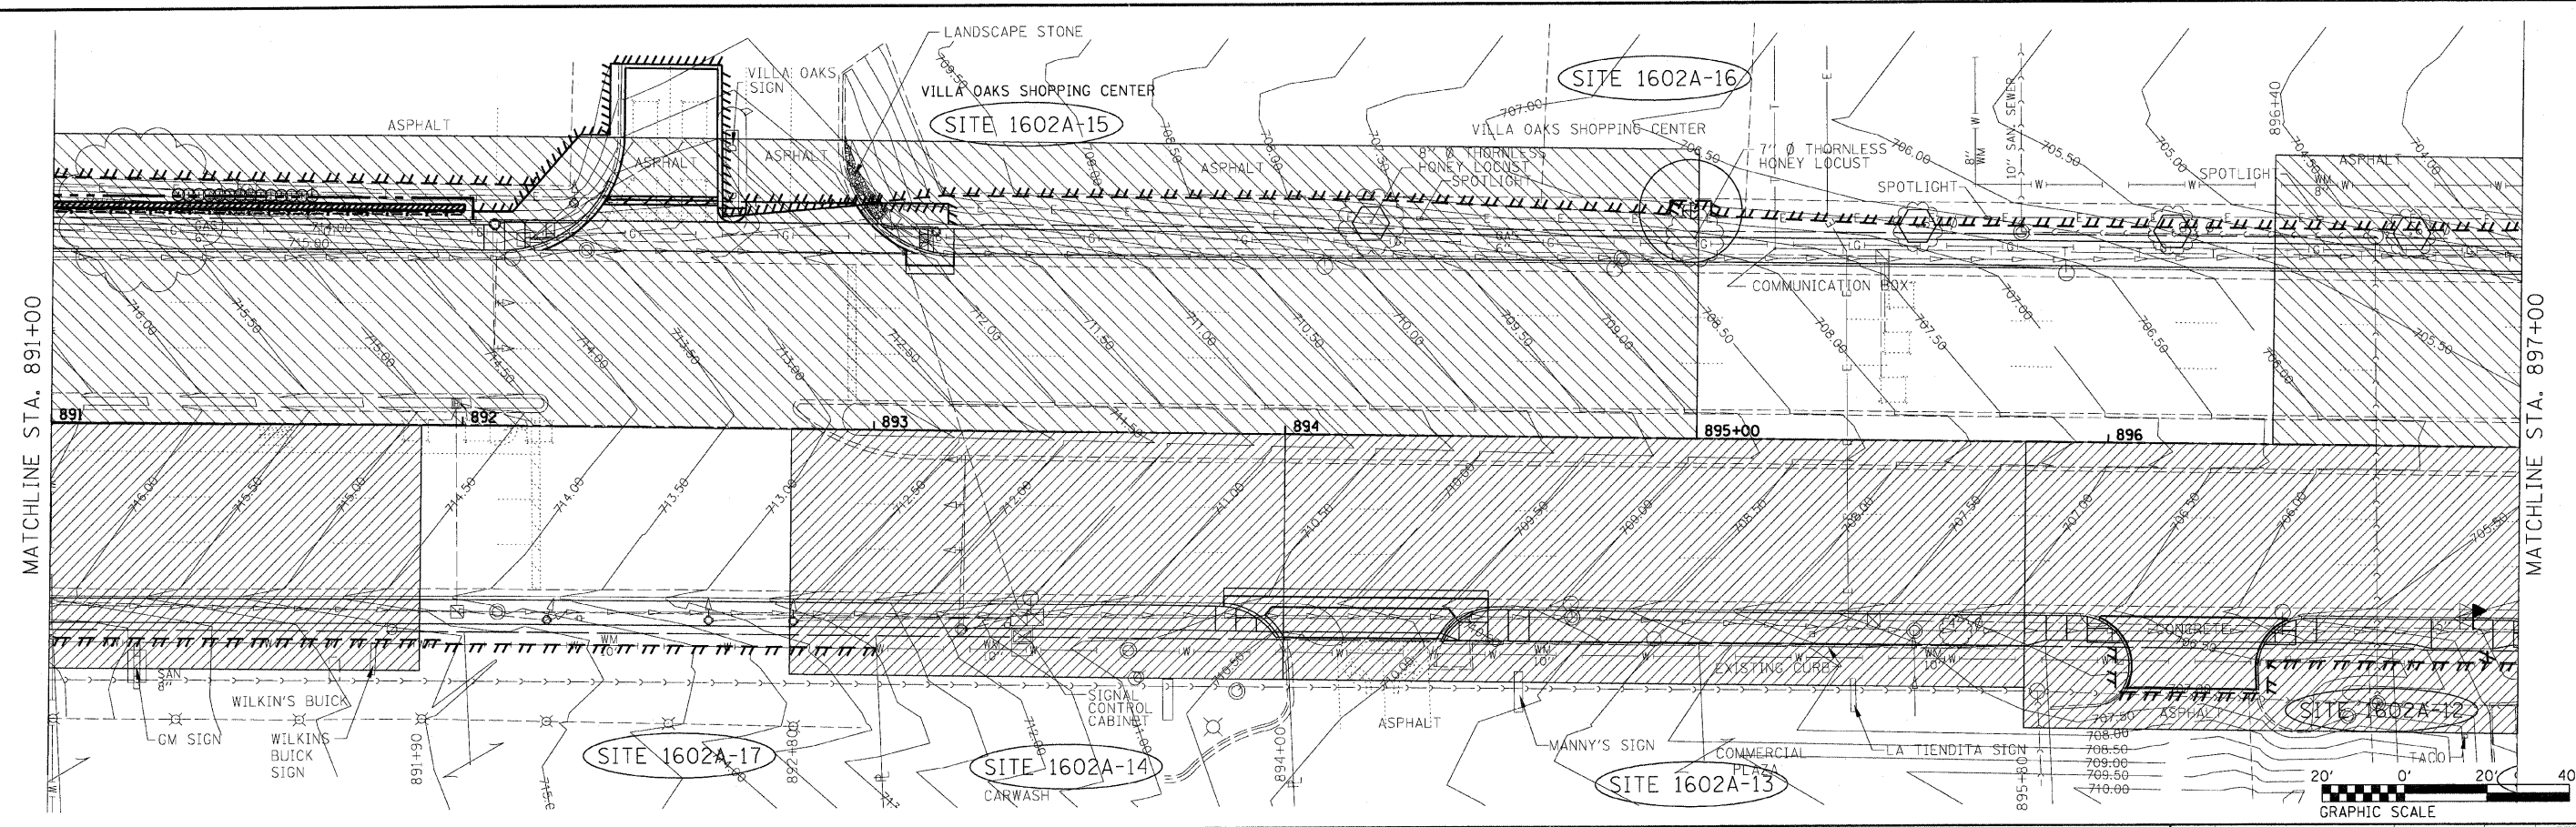


225 W. OHIO ST., FOURTH FL.
CHICAGO, IL 60654
(312)467-0123

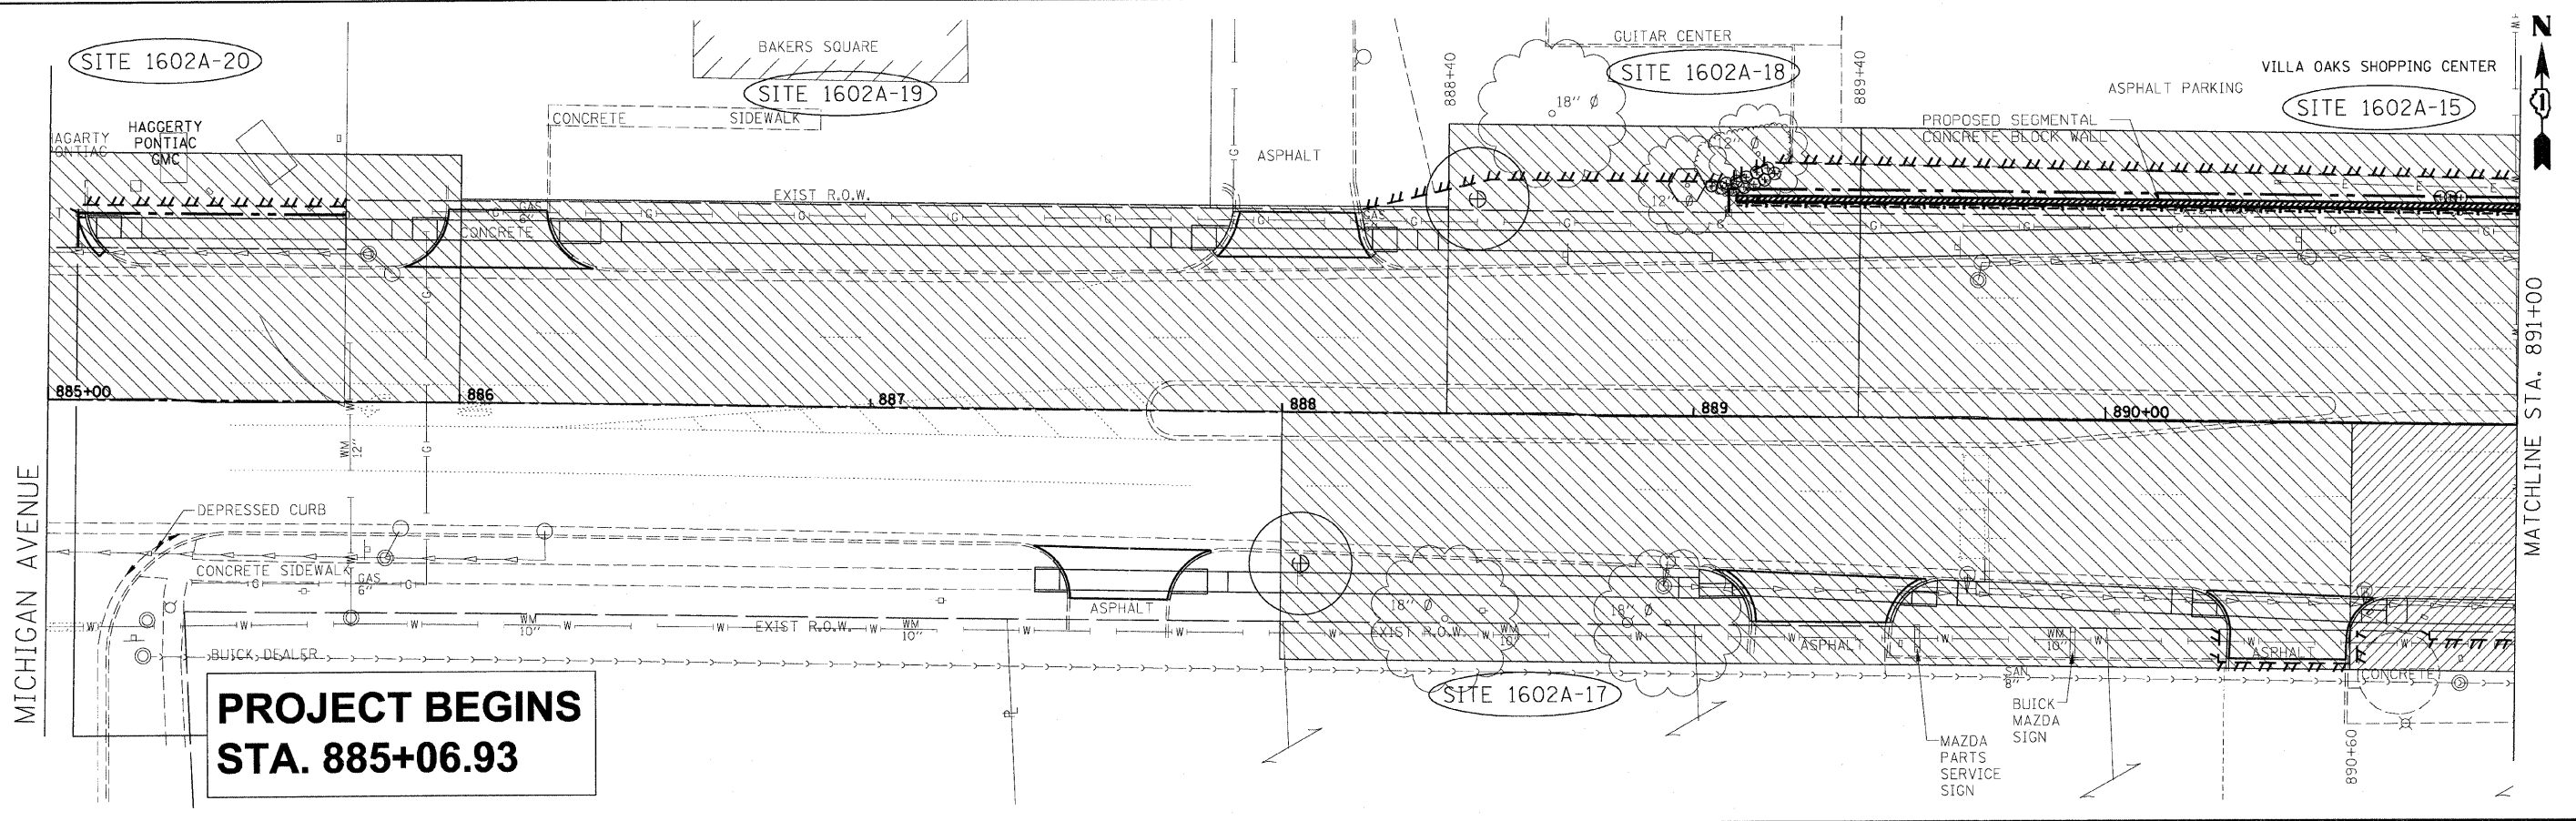

FILE NAME = #FILE#	USER NAME = #USER#	DESIGNED DA/SC	REVISED 10/24/2011	STATE OF ILLINOIS DEPARTMENT OF TRANSPORTATION	REGULATED SUBSTANCE REMOVAL PLAN FROM STA 885+06.93 TO STA 897+00	F.A.P. RTE. 347	SECTION 02-00077-00-SW	COUNTY	TOTAL SHEETS 73	SHEET NO. 26	
	PLOT SCALE = #SCALE#	DRAWN BM/CC/BB	REVISED 01/03/2012 ADDENDUM A			CONTRACT NO. 63197					
	PLOT DATE = #DATE#	CHECKED DA	REVISED			SCALE: AS SHOWN SHEET NO. 1 OF 2 SHEETS STA. 885+07 TO STA. 897+00					
		DATE 06/08/2011	REVISED			FED. ROAD DIST. NO. ILLINOIS FED. AID PROJECT					