




CONSTRUCTION NOTES:

- ① RELOCATE EXISTING PEDESTRIAN SIGNAL HEAD TO NEW LOCATION. REMOVE AND REINSTALL ELECTRICAL CABLE IN CONDUIT.
- ② RELOCATE EXISTING PEDESTRIAN PUSH BUTTON TO NEW POST. INSTALL NEW 10' POST AND TYPE A CONCRETE FOUNDATION. REMOVE AND REINSTALL ELECTRICAL CABLE IN CONDUIT.
- ③ ROTATE EXISTING PEDESTRIAN PUSHBUTTON TO FACE CROSSWALK.
- ④ RELOCATE EXISTING PUSHBUTTON TO EXISTING POST. REMOVE EXISTING ELECTRICAL CABLE FROM CONDUIT AND INSTALL NEW 20' CABLE.
- ⑤ THE GENERAL CONTRACTOR IS REQUIRED TO HIRE AN ENVIRONMENTAL FIRM WITH AT LEAST FIVE (5) DOCUMENTAED LEAKING UNDERGROUND STORAGE TANKS (LUST) CLEANUPS OR THAT IS PRE-QUALIFIED IN HAZARDOUS WASTE BY THE DEPARTMENT TO REMEDIATE THE SOIL CONTAMINATION AND MONITOR FOR WORKER PROTECTION.

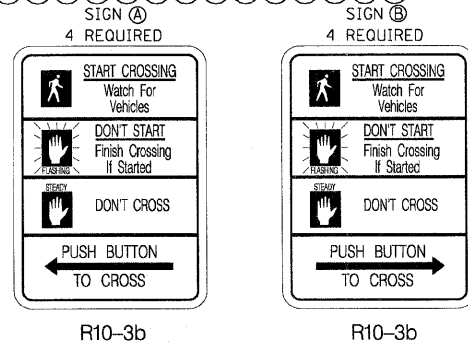

TRAFFIC SIGNAL LEGEND

PROPOSED	EXISTING

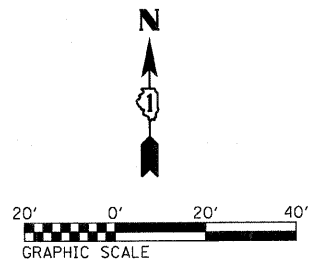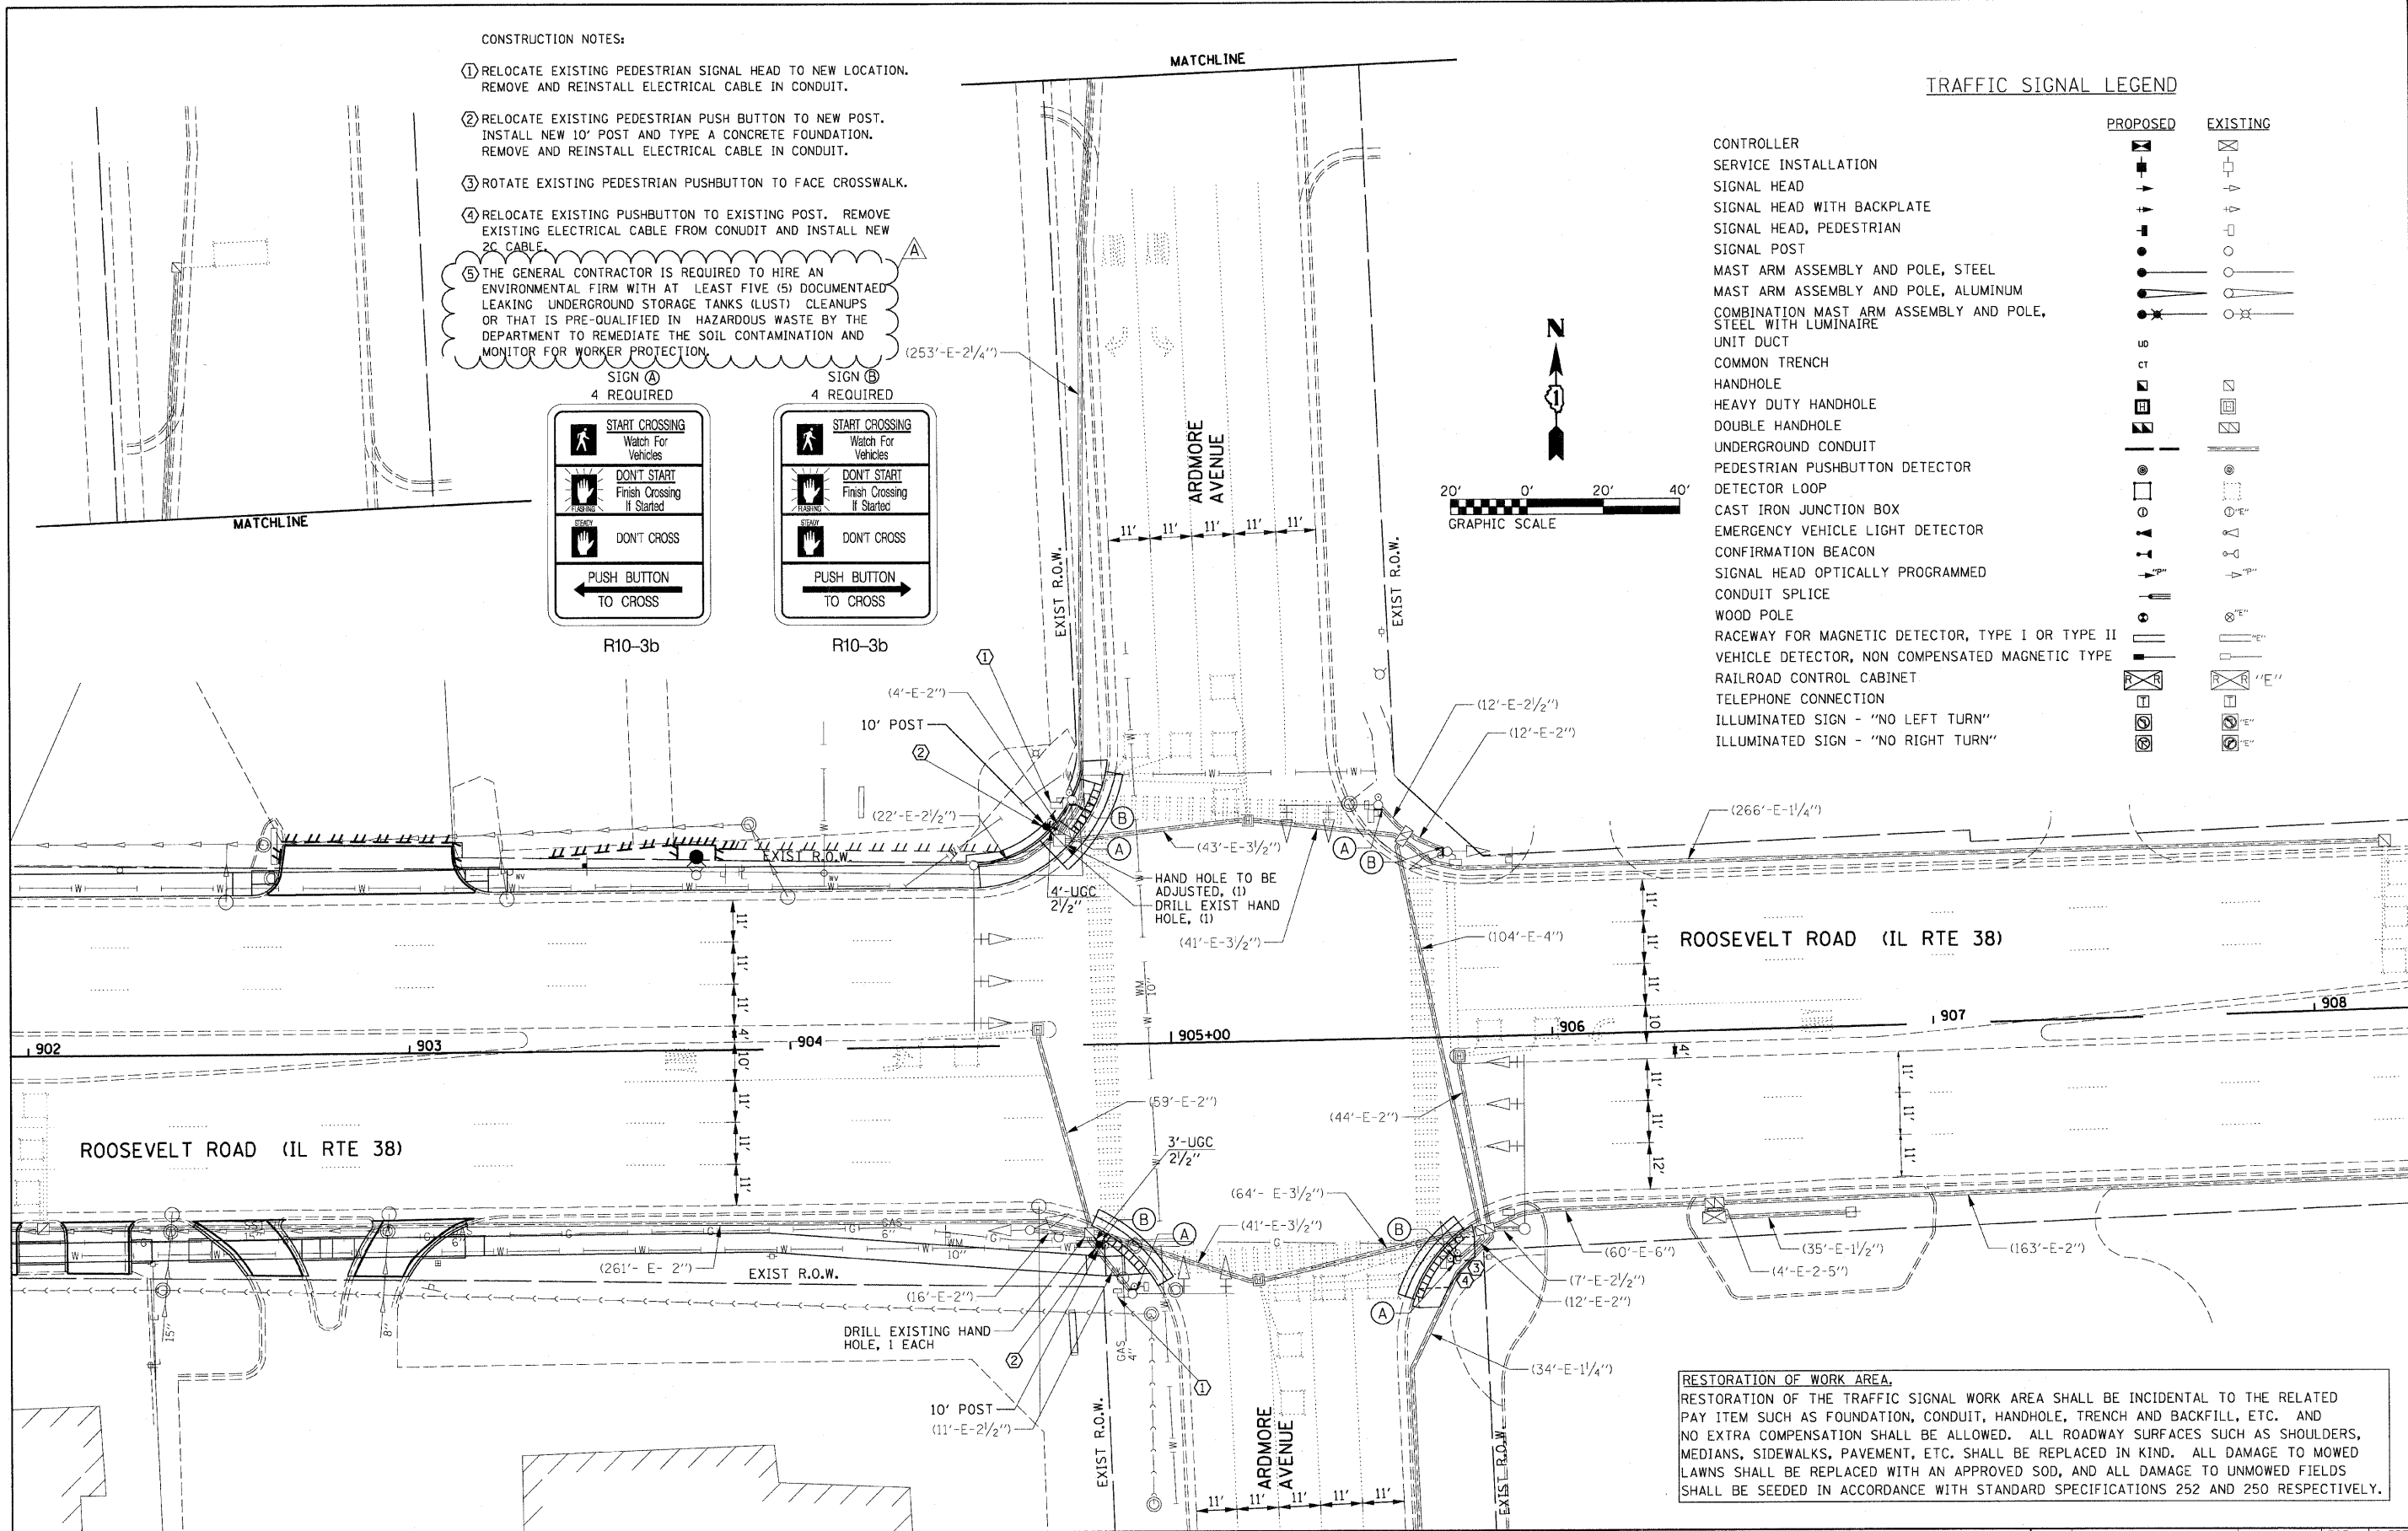

RESTORATION OF WORK AREA.
RESTORATION OF THE TRAFFIC SIGNAL WORK AREA SHALL BE INCIDENTAL TO THE RELATED PAY ITEM SUCH AS FOUNDATION, CONDUIT, HANDHOLE, TRENCH AND BACKFILL, ETC. AND NO EXTRA COMPENSATION SHALL BE ALLOWED. ALL ROADWAY SURFACES SUCH AS SHOULDERS, MEDIANS, SIDEWALKS, PAVEMENT, ETC. SHALL BE REPLACED IN KIND. ALL DAMAGE TO MOWED LAWNS SHALL BE REPLACED WITH AN APPROVED SOD, AND ALL DAMAGE TO UNMOWED FIELDS SHALL BE SEEDED IN ACCORDANCE WITH STANDARD SPECIFICATIONS 252 AND 250 RESPECTIVELY.

FILE NAME =	USER NAME = #USER#	DESIGNED TM	REVISED 10/24/2011	STATE OF ILLINOIS DEPARTMENT OF TRANSPORTATION	TRAFFIC SIGNAL MODIFICATION PLAN ROOSEVELT RD. AT ARDMORE AVE. INTERSECTION	F.A.P. RTE. 347	SECTION 02-00077-00-SW	COUNTY DUPAGE	TOTAL SHEETS 73	SHEET NO. 51
#FILE#	PLOT SCALE = #SCALE#	DRAWN BM/CC/BB	REVISED 01/03/2012 ADDENDUM A			CONTRACT NO. 63197				
	PLOT DATE = #DATE#	CHECKED DA	REVISED			ILLINOIS FED. AID PROJECT				
		DATE 06/08/2011	REVISED			FED. ROAD DIST. NO.				