
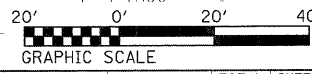


**PROJECT BEGINS
STA. 885+06.93**

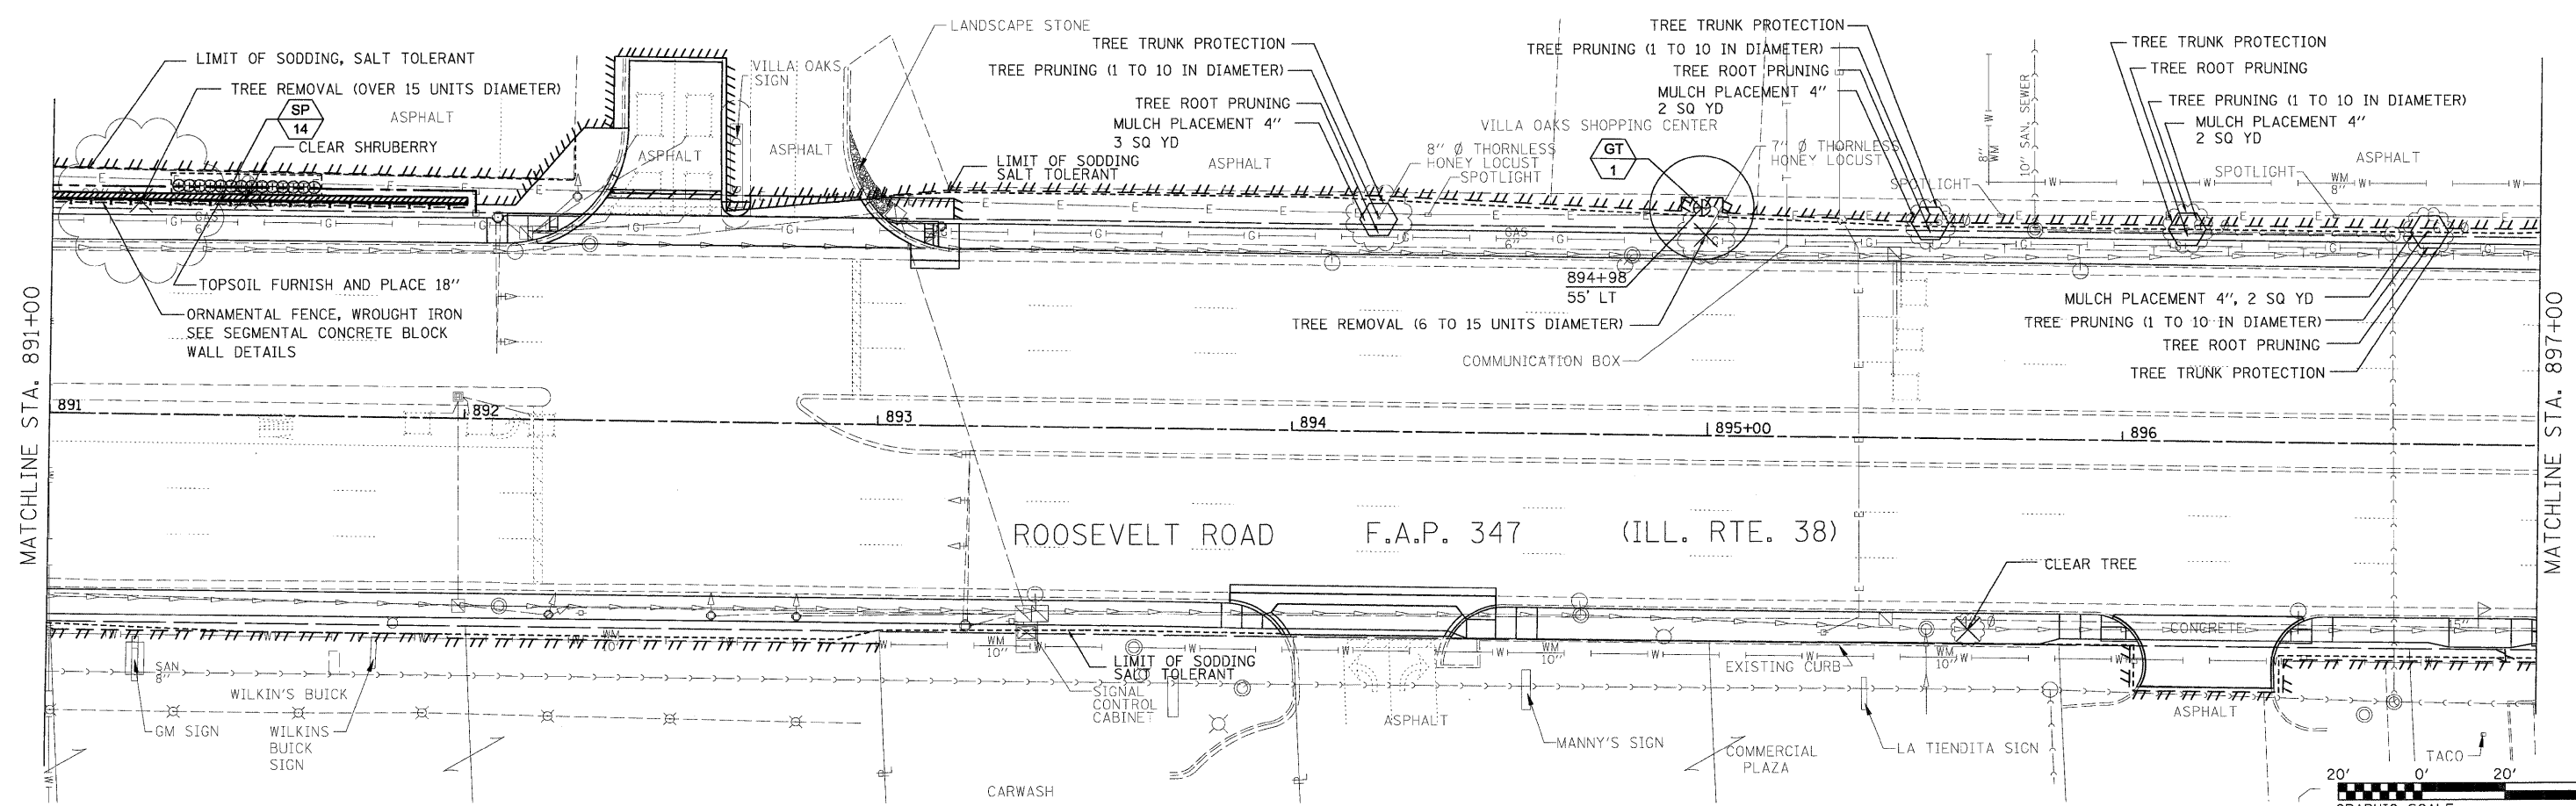

| | | | | | | | | | | | |
|--|-----------------|----------------|--------------------|---|-----------------------|--------------------|---------------------------|----------------------------|--------------------|---|--|
| FILE NAME = D163197-sht-landscape01.dgn | USER NAME IDOT | DESIGNED DA/SC | REVISED 10/24/2011 | STATE OF ILLINOIS DEPARTMENT OF TRANSPORTATION | LANDSCAPE PLAN | F.A.P. RTE. 347 | SECTION 02-00077-00-SW | COUNTY DUPAGE | TOTAL SHEETS 73 | SHEET NO. 37 | |
| PLOT SCALE 28,0000' / IN. | DRAWN BM/CC/BB | CHECKED DA | REVISED | | | SCALE: AS SHOWN | SHEET NO. 1 OF 3 SHEETS | STA. 885+07 TO STA. 897+00 | CONTRACT NO. 63197 | FED. ROAD DIST. NO. ILLINOIS FED. AID PROJECT | |
| PLOT DATE 10/25/2011 | DATE 06/08/2011 | REVISED | REVISED | | | | | | | | |
| | | | | | | | | | | | |