




MAINTENANCE OF TRAFFIC STAGE 1A

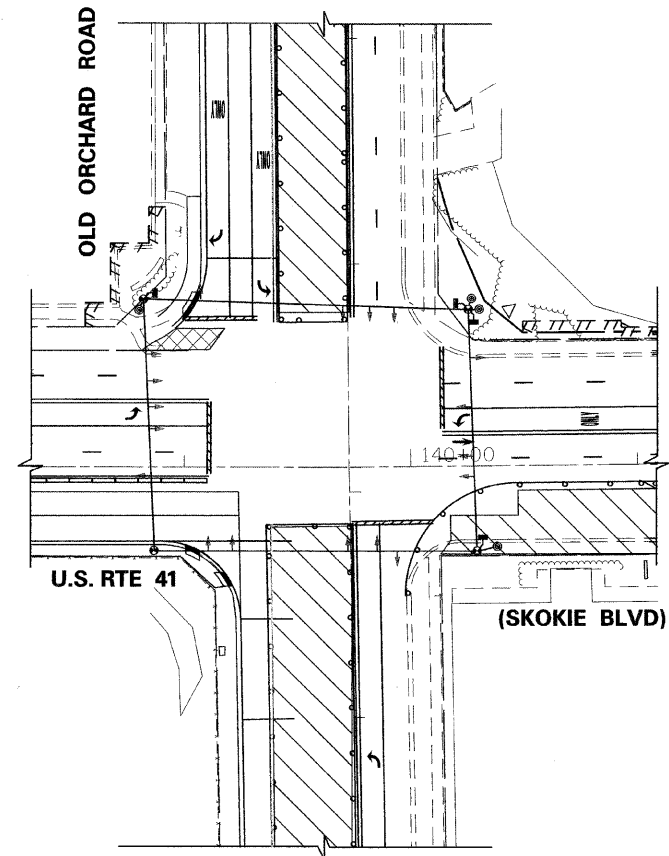


MAINTENANCE OF TRAFFIC STAGE 1B

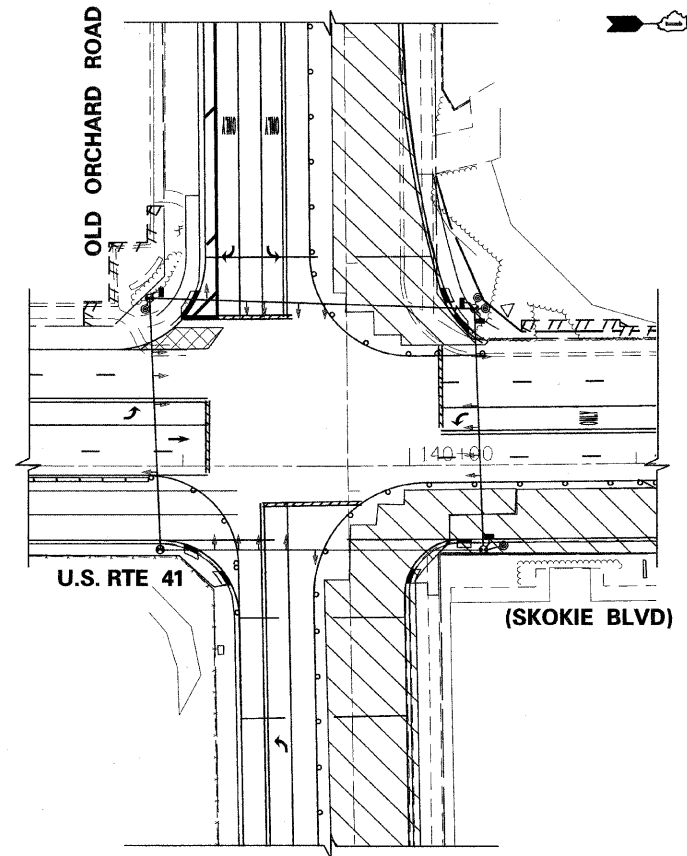


MAINTENANCE OF TRAFFIC STAGE 1C

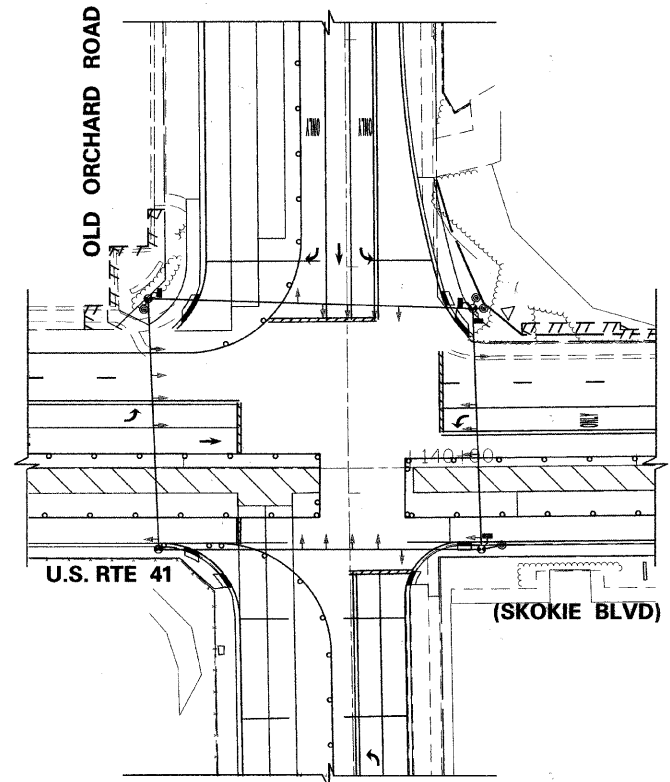

MAINTENANCE OF TRAFFIC STAGE 2A

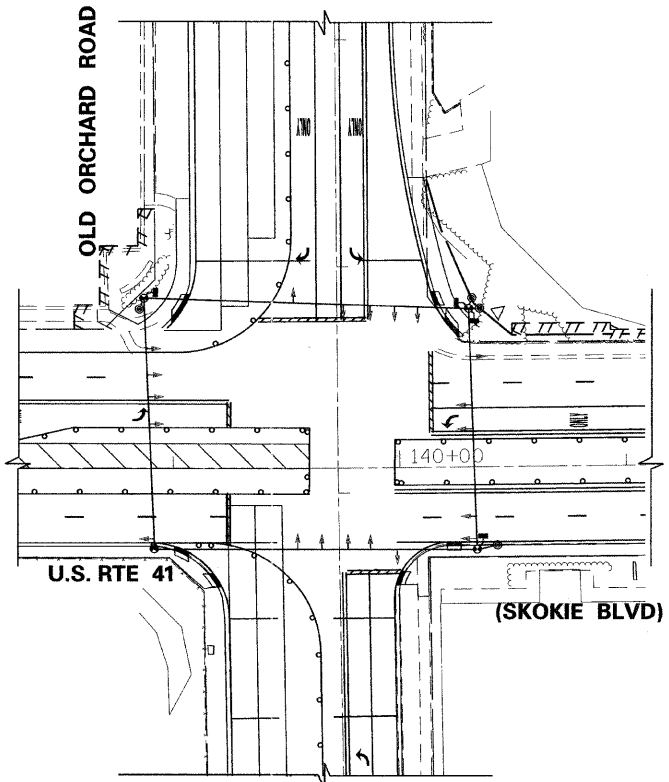

MAINTENANCE OF TRAFFIC STAGE 2B

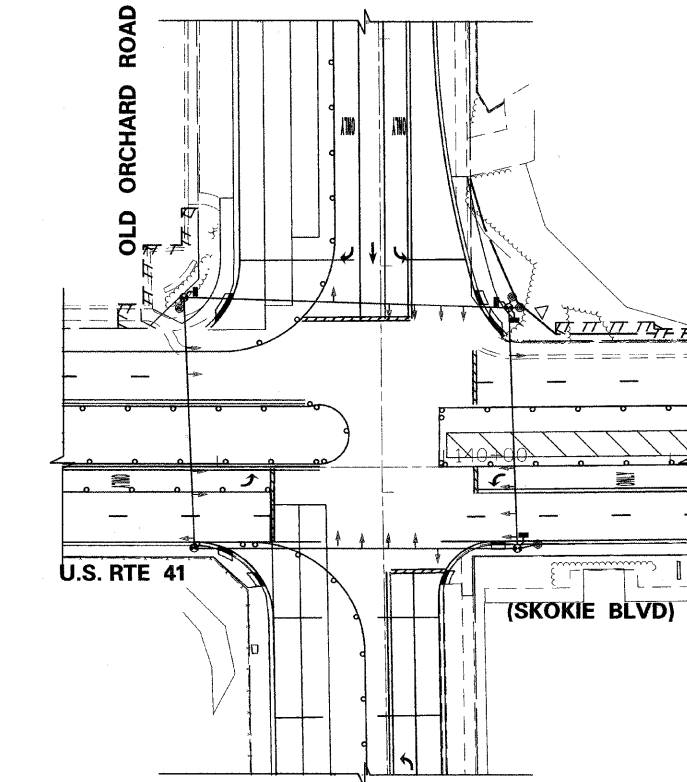

MAINTENANCE OF TRAFFIC STAGE 2C

FILE NAME = g:\ch\00\045\road\sheet\045-TS-2L1STAG_000.dwg	USER NAME = CEComin	DESIGNED FA	REVISED -
		DRAWN FA	REVISED -
		CHECKED KMM	REVISED -
		DATE 06/03/2011	REVISED -

**STATE OF ILLINOIS  
 DEPARTMENT OF TRANSPORTATION**

**U.S. ROUTE 41 (SKOKIE BOULEVARD) AND OLD ORCHARD ROAD  
 M.O.T. STAGING PLAN (1 OF 3)**  
 SCALE: N.T.S. SHEET NO. 4 OF 33 SHEETS STA. TO STA.

F.A.P. RTE.	SECTION	COUNTY	TOTAL SHEETS	SHEET NO.
350	00-00243-00-CH	COOK	142	61
FED. ROAD DIST. NO. 7 [ILLINOIS] FED. AID PROJECT			CONTRACT NO. 63566	