




MAINTENANCE OF TRAFFIC STAGE 2D

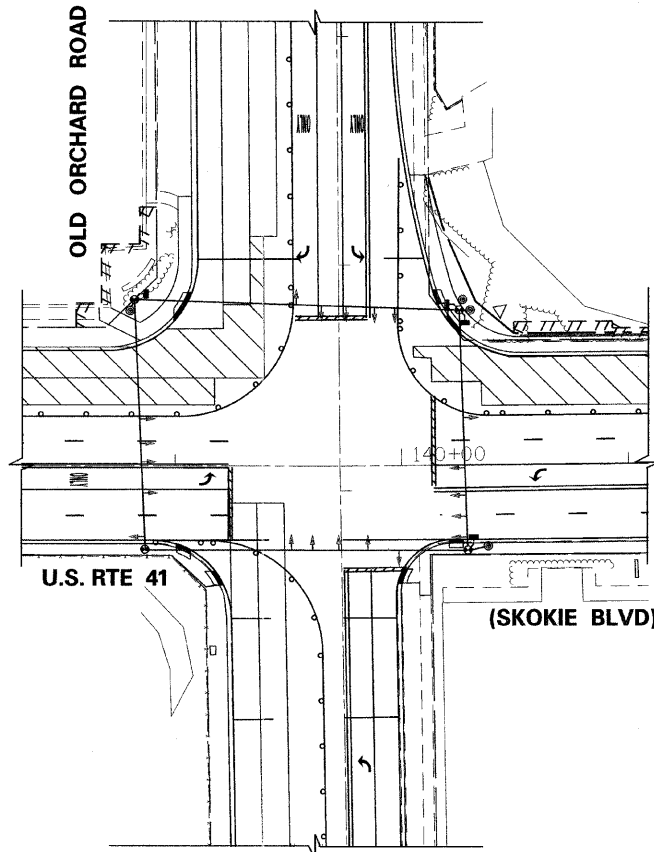


MAINTENANCE OF TRAFFIC STAGE 3A

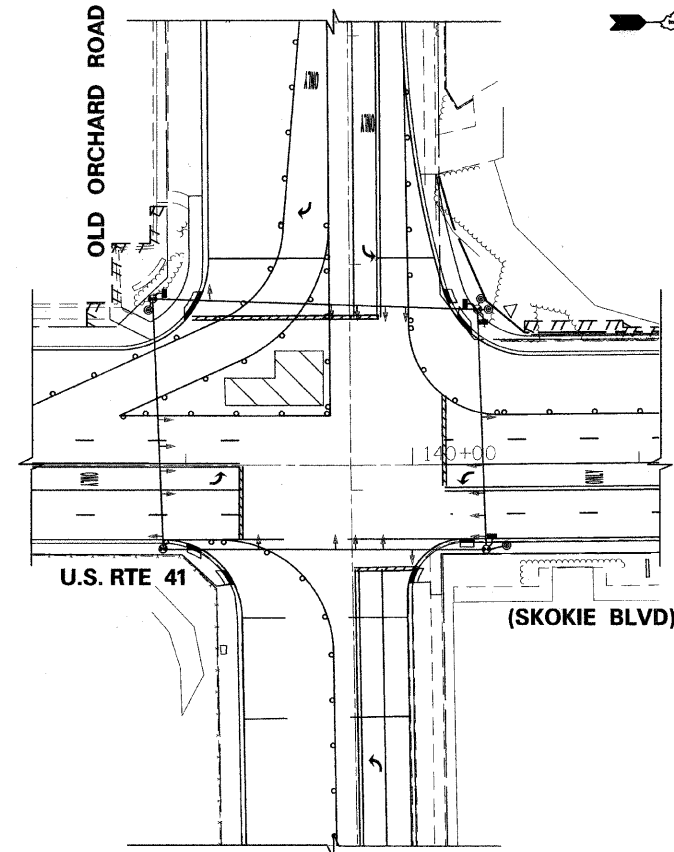


MAINTENANCE OF TRAFFIC STAGE 3B

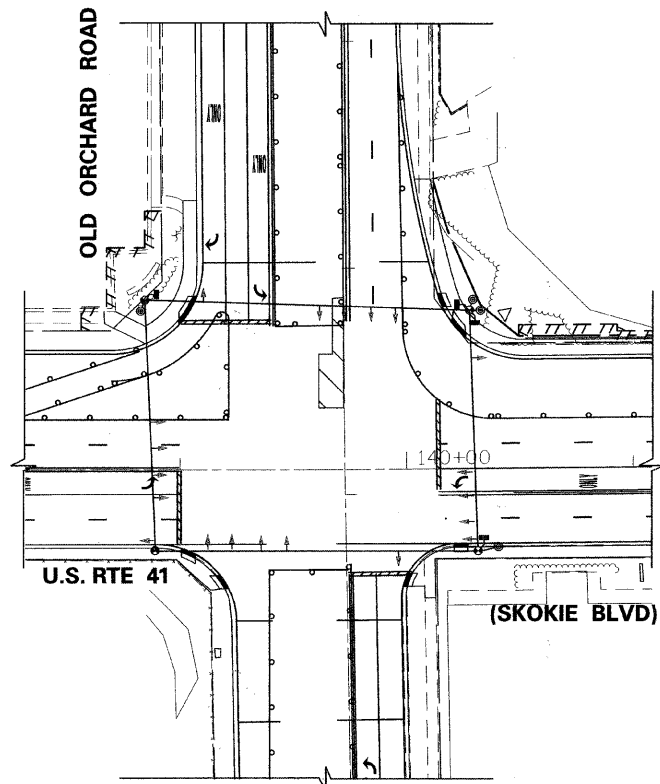

MAINTENANCE OF TRAFFIC STAGE 3C

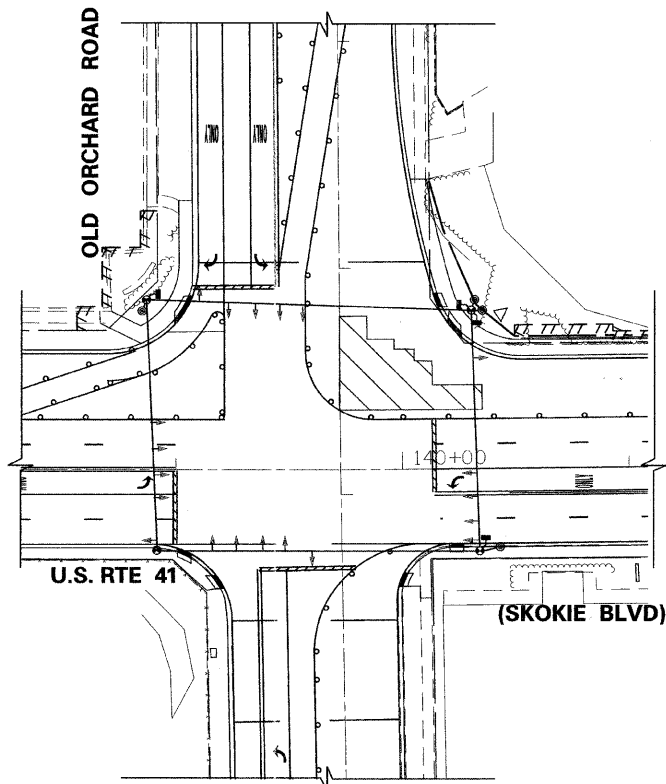

MAINTENANCE OF TRAFFIC STAGE 3D

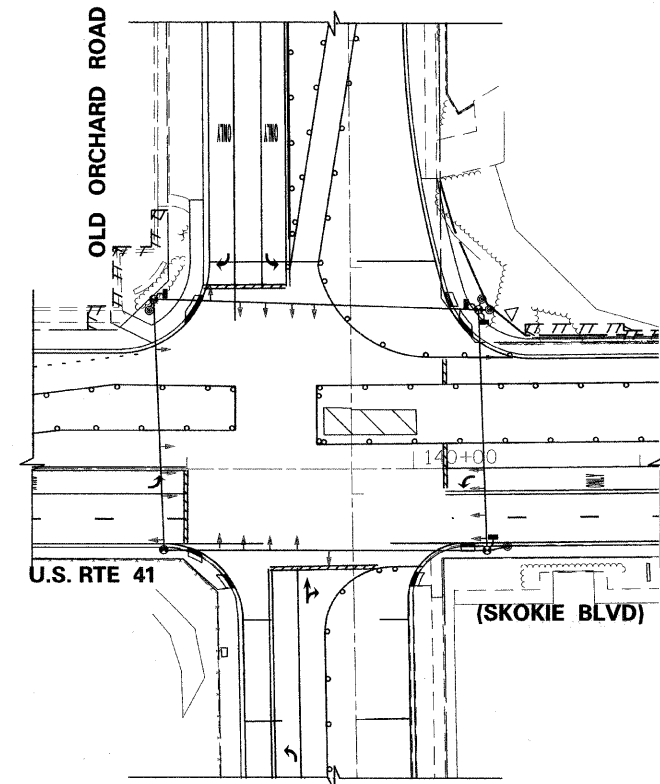

MAINTENANCE OF TRAFFIC STAGE 4A

FILE NAME = g:\ch\05\0045\road\sheet\045-TS-21A.STG_00C.dwg	USER NAME = CEComin	DESIGNED FA	REVISED -
		DRAWN FA	REVISED -
		CHECKED KMM	REVISED -
		DATE 06/03/2011	REVISED -

**STATE OF ILLINOIS
 DEPARTMENT OF TRANSPORTATION**

**U.S. ROUTE 41 (SKOKIE BOULEVARD) AND OLD ORCHARD ROAD
 M.O.T. STAGING PLAN (2 OF 3)**

SCALE: N.T.S. SHEET NO. 5 OF 33 SHEETS STA. TO STA.

F.A.P. RTE.	SECTION	COUNTY	TOTAL SHEETS	SHEET NO.
350	00-00243-00-CH	COOK	142	62
FED. ROAD DIST. NO. 7 [ILLINOIS] FED. AID PROJECT			CONTRACT NO. 63566	