




MAINTENANCE OF TRAFFIC STAGE 1A, 1B, 1C & 4E

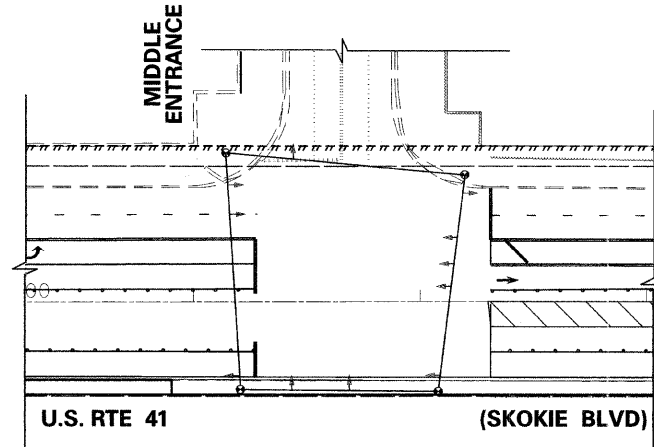


MAINTENANCE OF TRAFFIC STAGE 2A & 4D

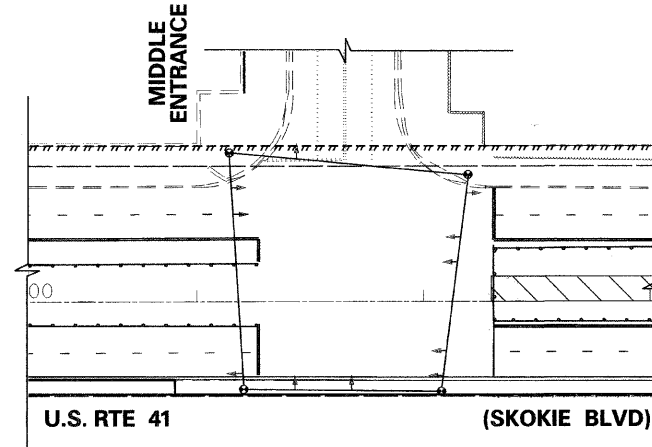


MAINTENANCE OF TRAFFIC STAGE 2B & 4C

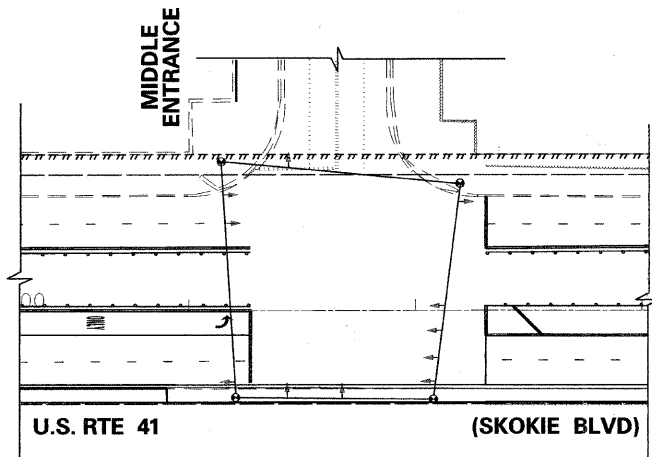


MAINTENANCE OF TRAFFIC STAGE 2C

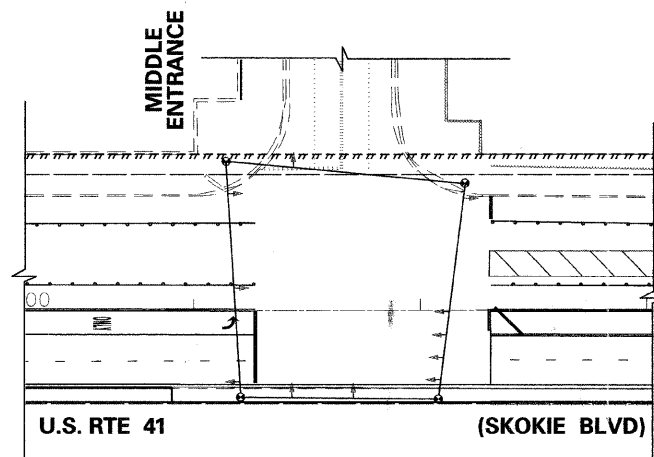

MAINTENANCE OF TRAFFIC STAGE 2D

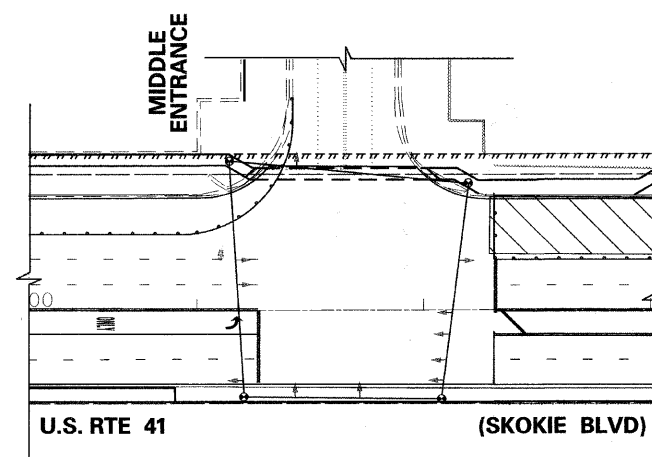

MAINTENANCE OF TRAFFIC STAGE 3A, 3B, 3C, 4A & 4B

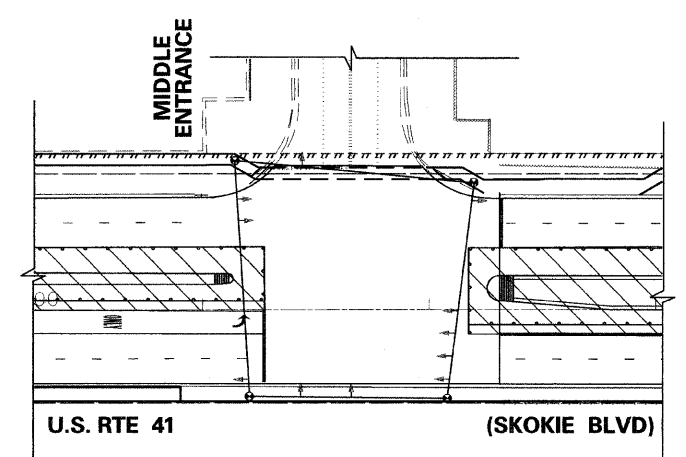

MAINTENANCE OF TRAFFIC STAGE 5

FILE NAME = g:\ch\00\0045\road\sheet\045-TS-228-STAG 1E.dwg	USER NAME = CECOMR	DESIGNED FA	REVISED -
		DRAWN FA	REVISED -
		CHECKED KMM	REVISED -
		DATE 06/03/2011	REVISED -

**STATE OF ILLINOIS  
 DEPARTMENT OF TRANSPORTATION**

**U.S. ROUTE 41 (SKOKIE BOULEVARD) AND MIDDLE ENTRANCE  
 M.O.T. STAGING PLAN**

SCALE: N.T.S. SHEET NO. 16 OF 33 SHEETS STA. TO STA.

F.A.P. RTE.	SECTION	COUNTY	TOTAL SHEETS	SHEET NO.
350	00-00243-00-CH	COOK	142	73
				CONTRACT NO. 63566
FED. ROAD DIST. NO. 7 [ILLINOIS] FED. AID PROJECT				