


REVISED

REVISED

REVISED

GOLF / ROAD

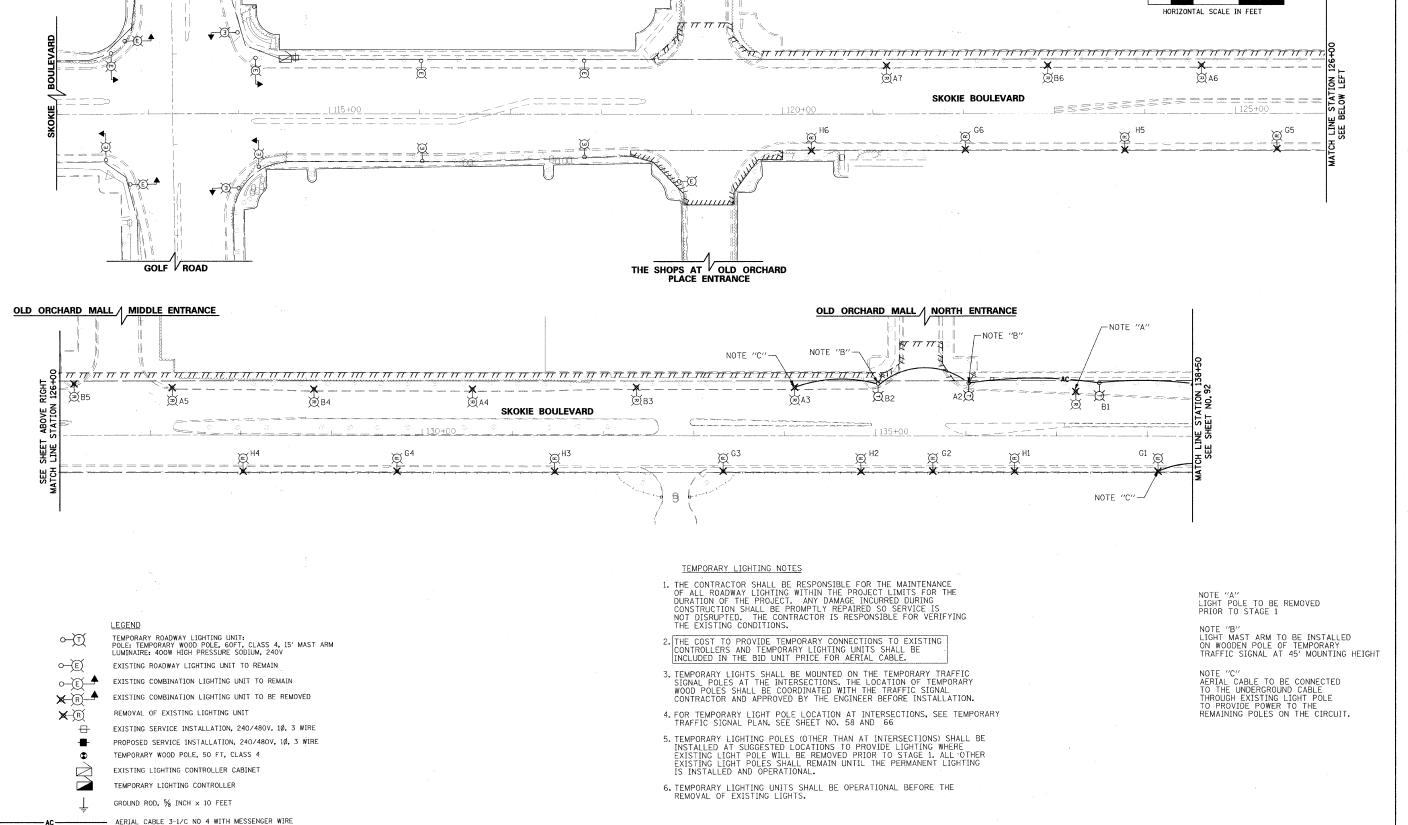

STATE OF ILLINOIS

DEPARTMENT OF TRANSPORTATION

OLD ORCHARD MALL / SOUTH ENTRANCE

SECTION

00-00243-00-CH

350

TO STA. 137+00

SKOKIE BOULEVARD (U.S. ROUTE 41)

TEMPORARY LIGHTING AND REMOVAL PLAN

SHEET NO. 1 OF 12 SHEETS STA. 117+00

COUNTY

COOK

142 CONTRACT NO. 63566