


DATE	
BY	
FINAL SURVEY	SURVEYED
NOTE BOOK	PLOTTED
NO.	TEMPLATE
	AREAS CHECKED

DATE	
BY	
ORIGINAL SURVEY	SURVEYED
NOTE BOOK	PLOTTED
NO.	TEMPLATE
	AREAS CHECKED

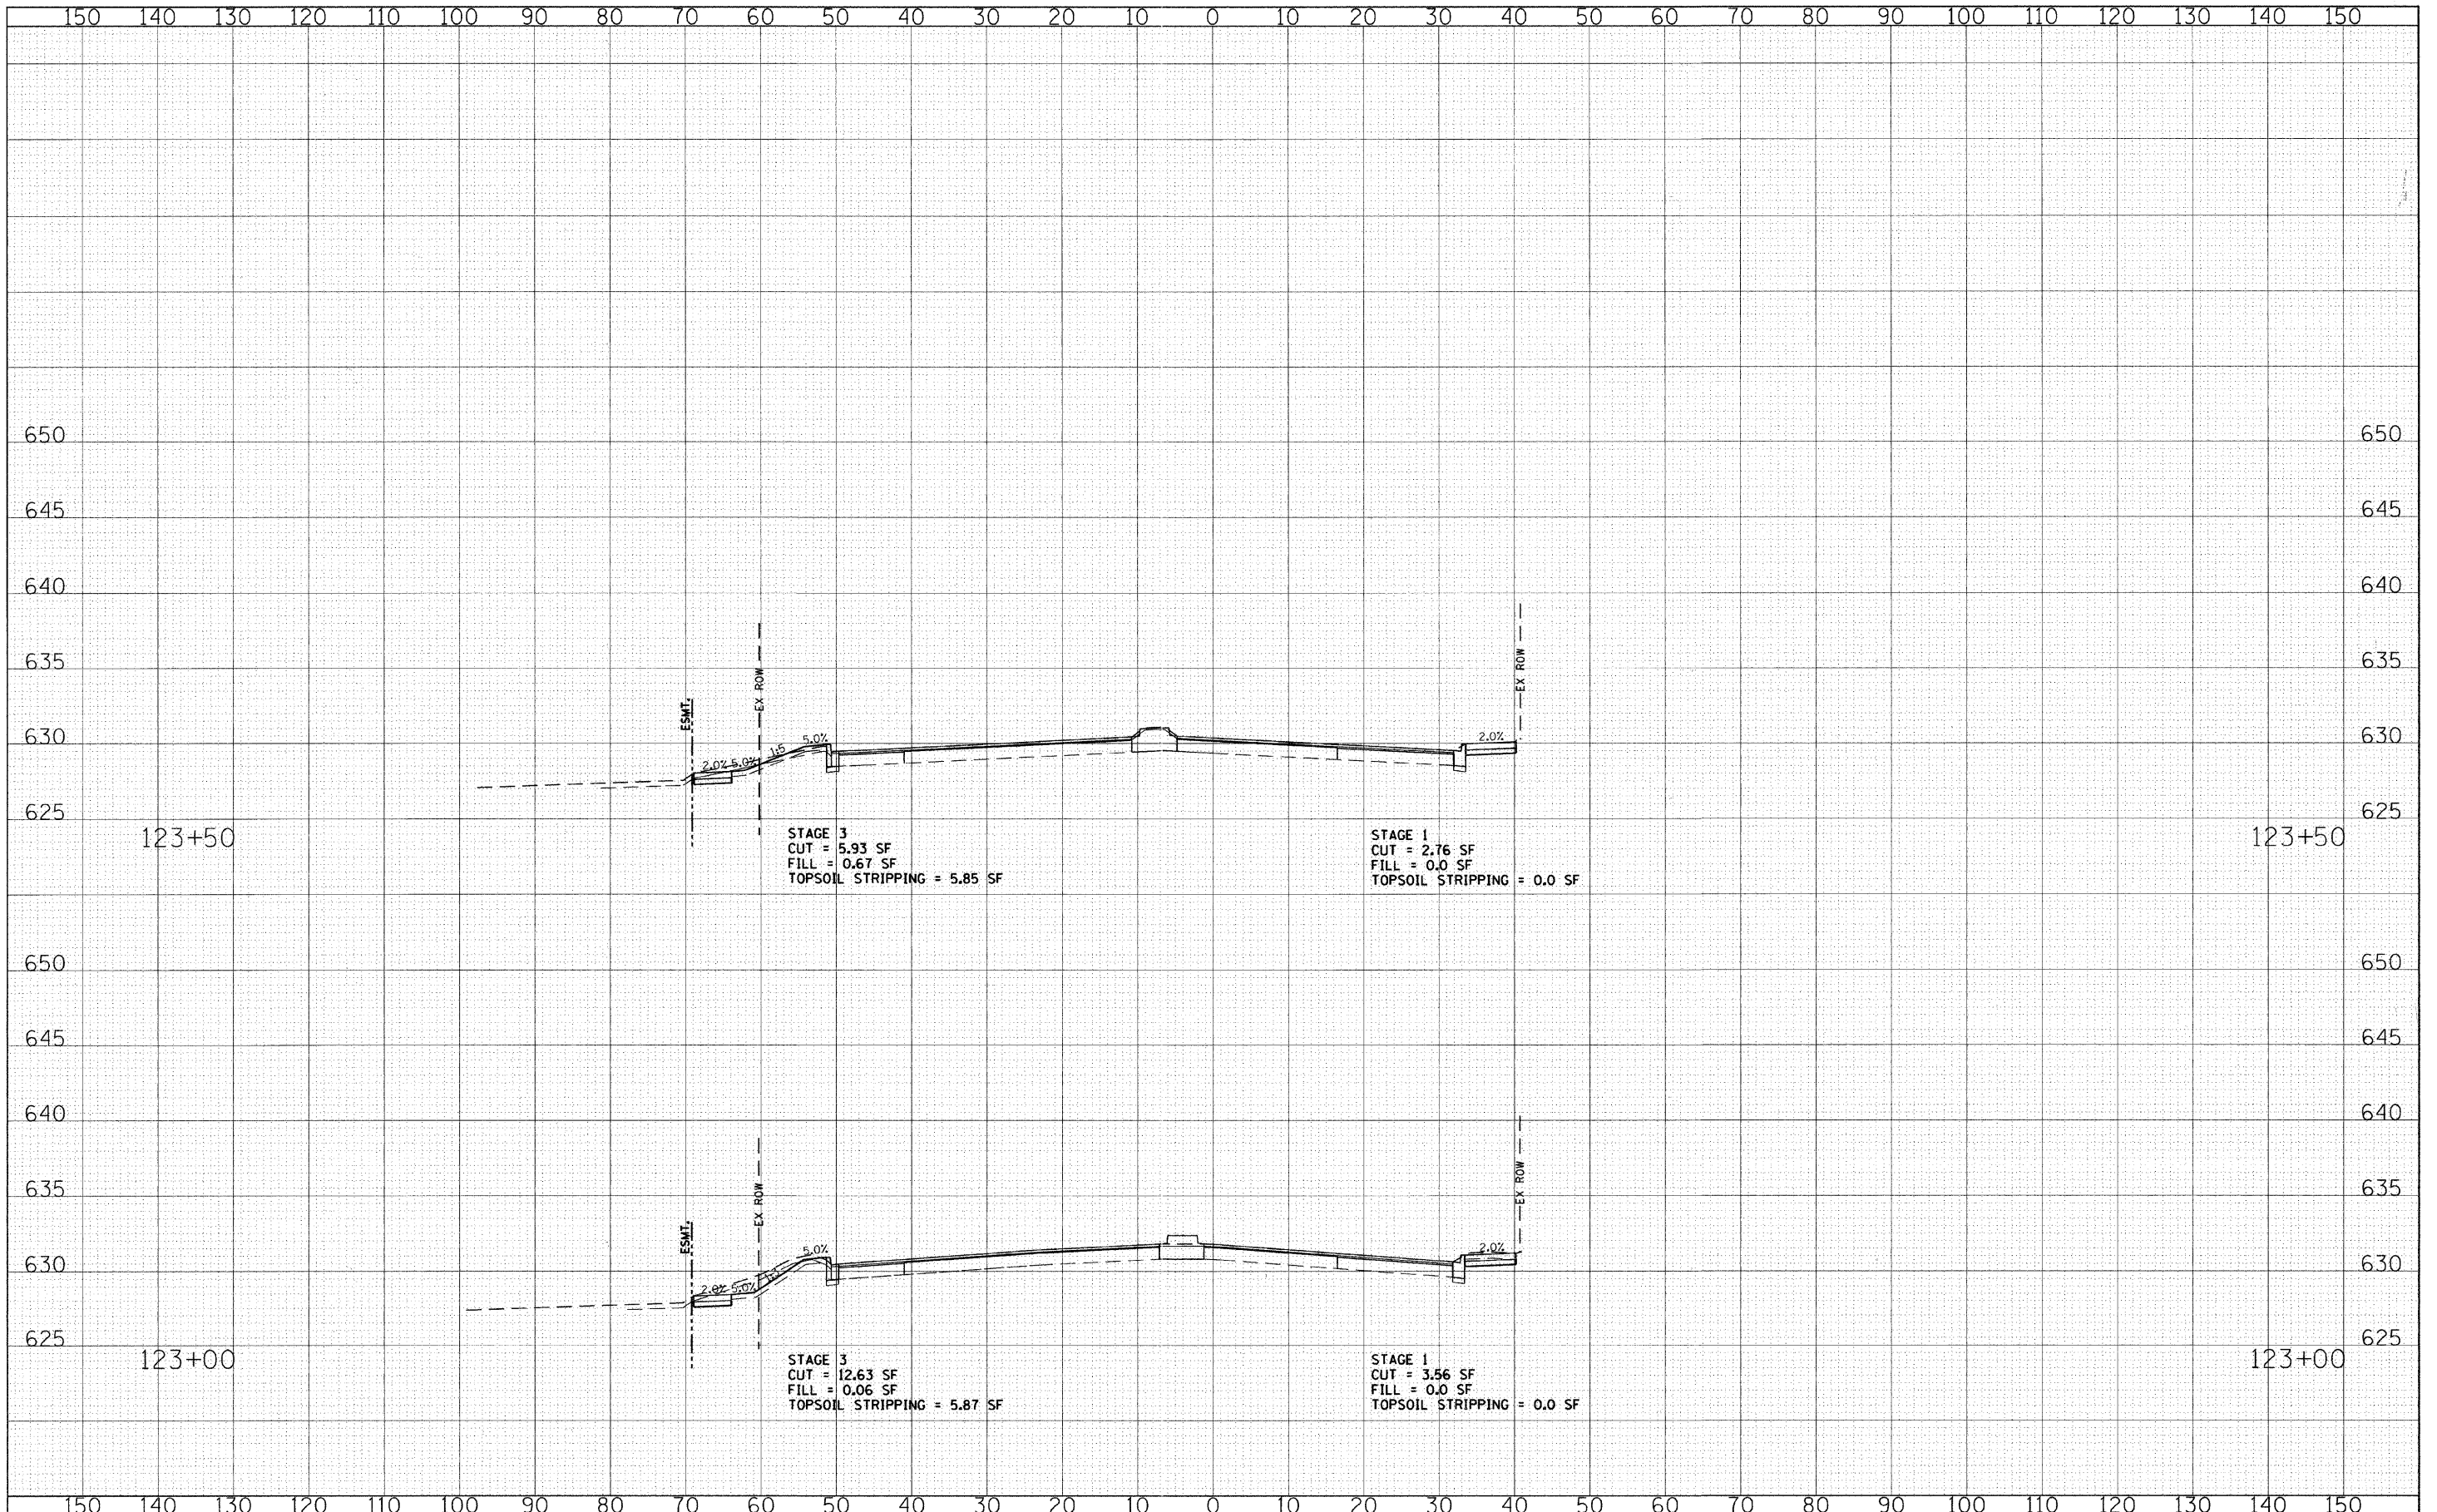

FILE NAME = g:\ch08\8045\road\sheet\skokieb\vdks.sht

USER NAME = CECamin
 PLOT SCALE = 10,0000' / IN.
 PLOT DATE = 6/3/2011

DESIGNED - CEC	REVISED -
DRAWN - CEC	REVISED -
CHECKED - DWB	REVISED -
DATE - 06/03/2011	REVISED -

**STATE OF ILLINOIS
 DEPARTMENT OF TRANSPORTATION**

**U.S. ROUTE 41 (SKOKIE BOULEVARD)
 CROSS SECTIONS - SKOKIE BOULEVARD**

SCALE: SHEET NO. 4 OF 17 SHEETS STA. 123+00.00 TO STA. 123+50.00

F.A.P. RTE.	SECTION	COUNTY	TOTAL SHEETS	SHEET NO.
350	00-00243-00-CH	COOK	142	123
CONTRACT NO.				
FED. ROAD DIST. NO. 7 ILLINOIS FED. AID PROJECT				