


BY	DATE

ORIGINAL SURVEY	SURVEYED
NOTE BOOK	PLOTTED
NO.	TEMPLATE
	AREAS CHECKED

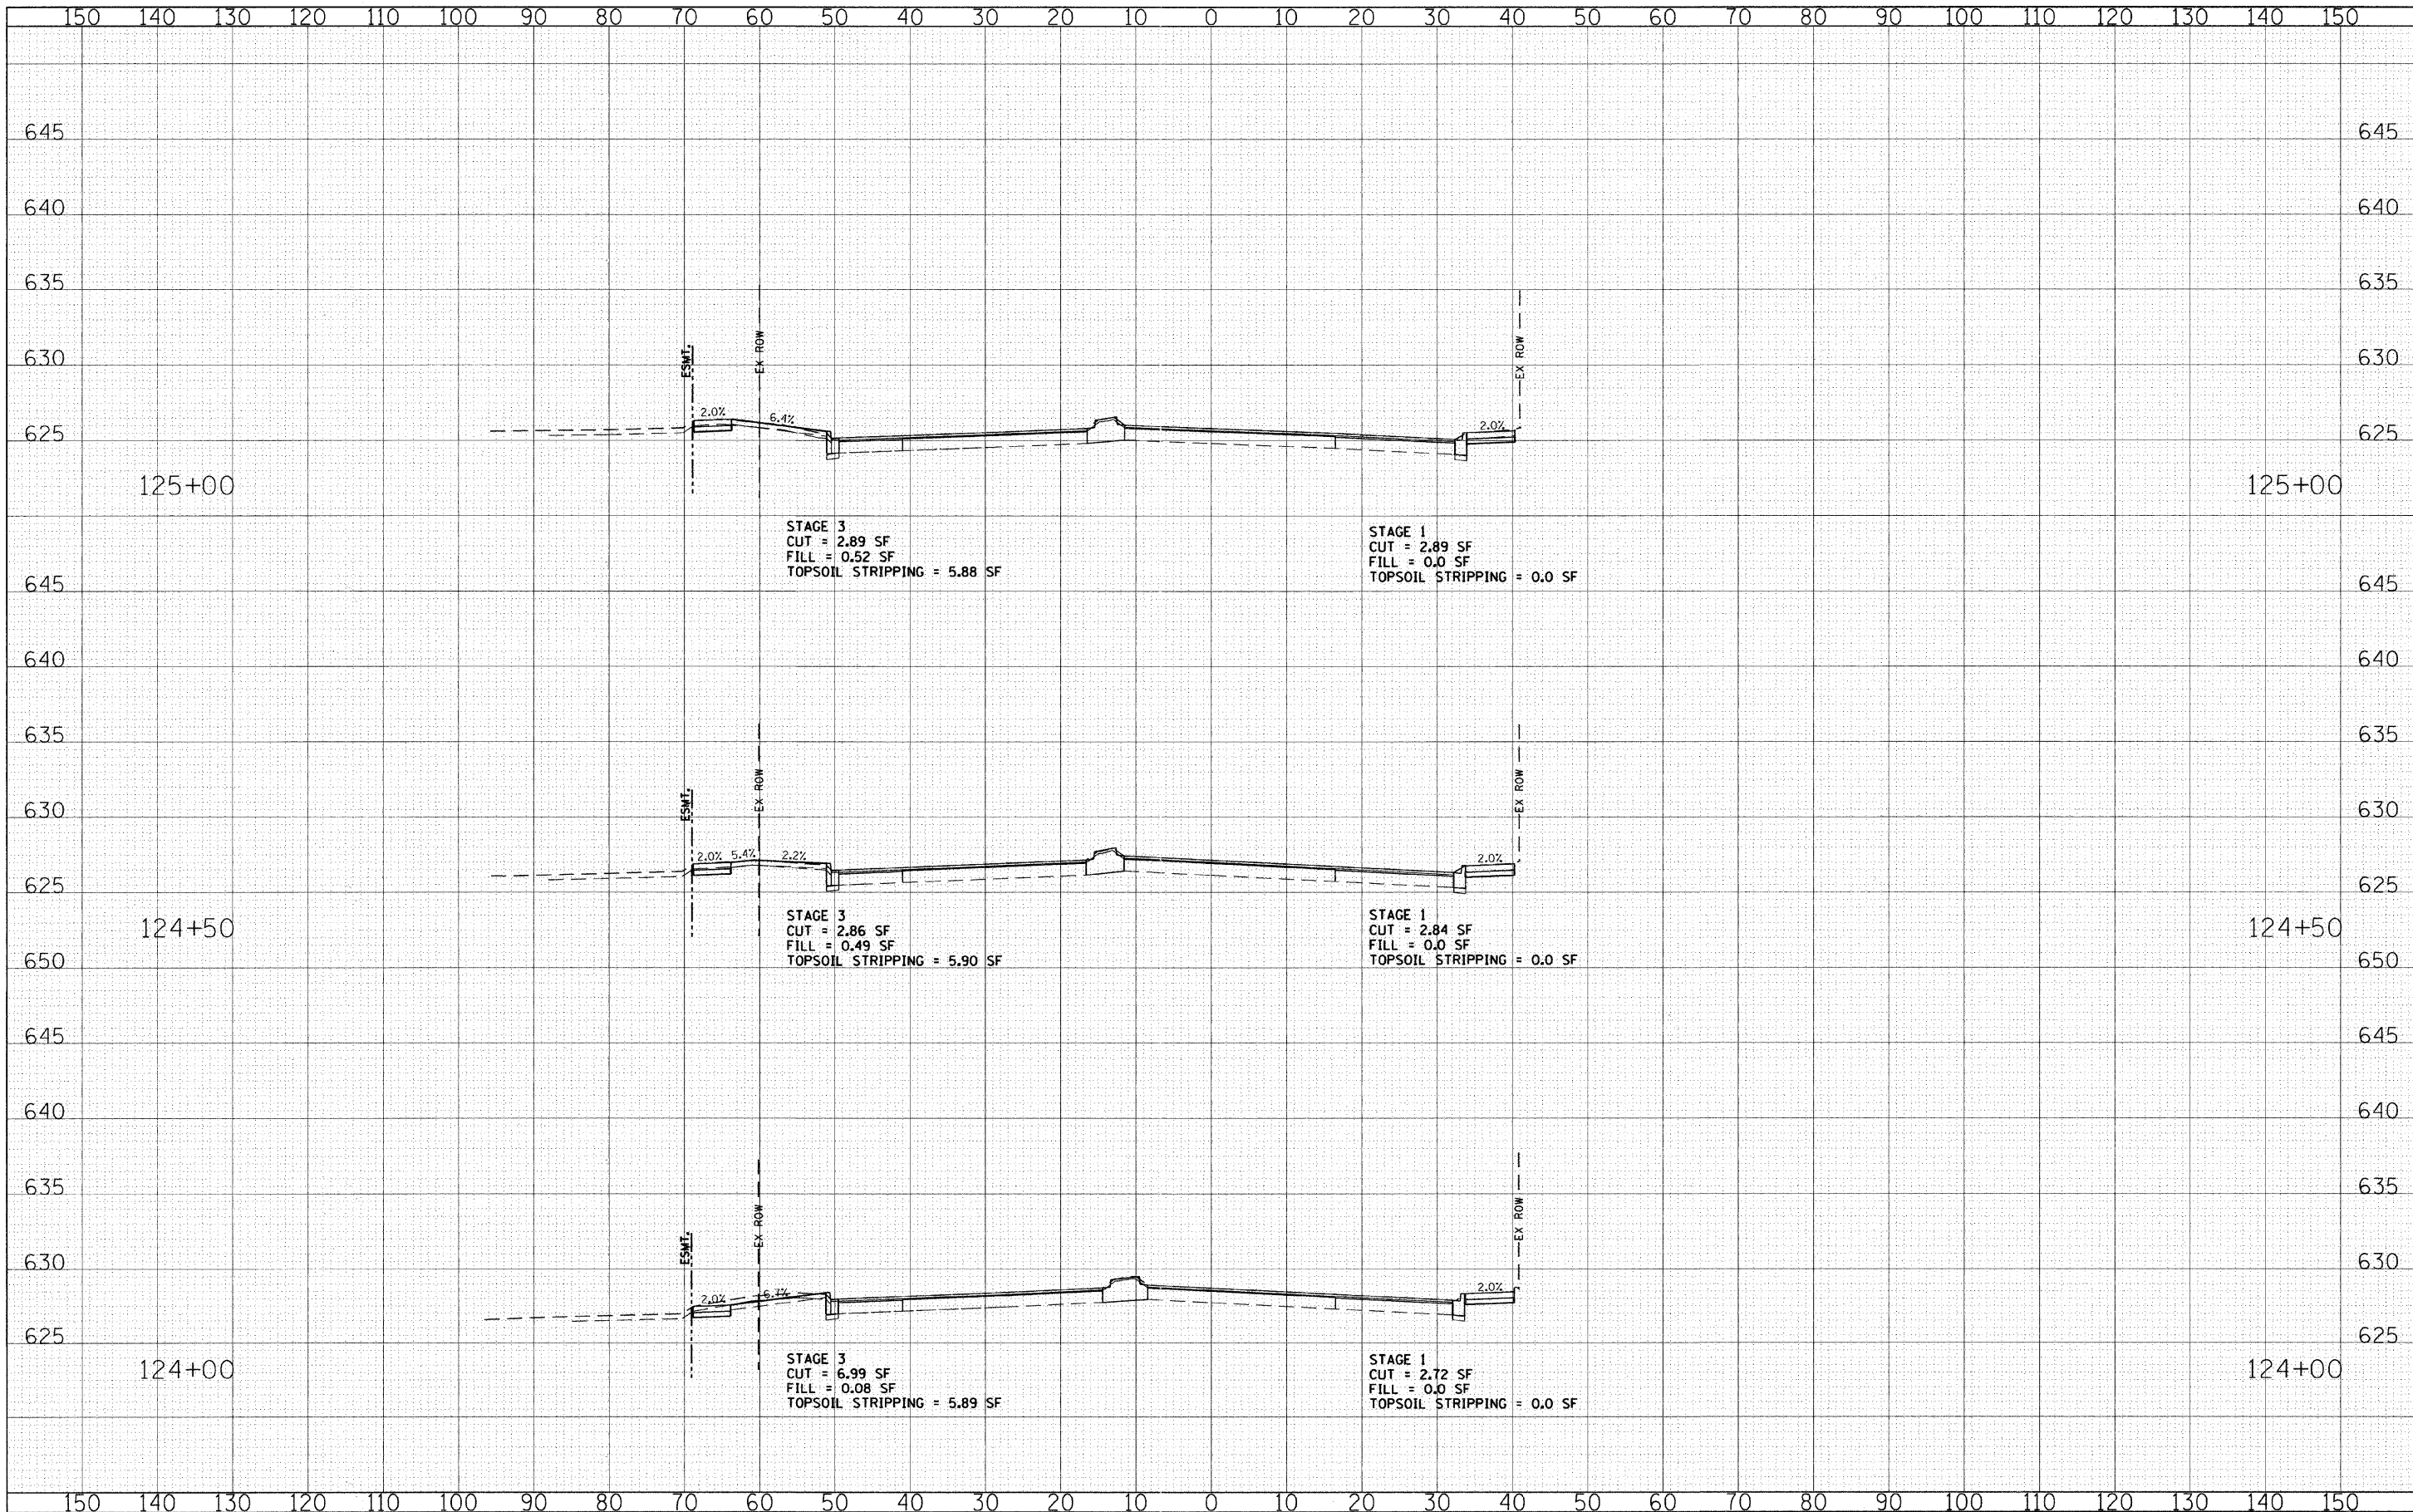

FILE NAME = g:\ch00\0045\road\sheets\skokieblvdxs.sht	USER NAME = CECcomin	DESIGNED - CEC	REVISED -	STATE OF ILLINOIS DEPARTMENT OF TRANSPORTATION	U.S. ROUTE 41 (SKOKIE BOULEVARD) CROSS SECTIONS - SKOKIE BOULEVARD	F.A.P. RTE. = 350	SECTION = 00-00243-00-CH	COUNTY = COOK	TOTAL SHEETS = 142	SHEET NO. = 124
PLOT SCALE = 1/8" = 1' / IN.	PLANNED - CEC	DRAWN - CEC	REVISED -			CONTRACT NO.				
PLOT DATE = 8/3/2011	CHECKED - DWB	DATE - 06/03/2011	REVISED -			FED. ROAD DIST. NO. 7 ILLINOIS FED. AID PROJECT				
						SCALE: SHEET NO. 5 OF 17 SHEETS	STA. 124+00.00 TO STA. 125+00.00			