


DATE	
BY	
DESIGNED	
DRAWN	
CHECKED	
DATE	
NO.	

DATE	
BY	
DESIGNED	
DRAWN	
CHECKED	
DATE	
NO.	

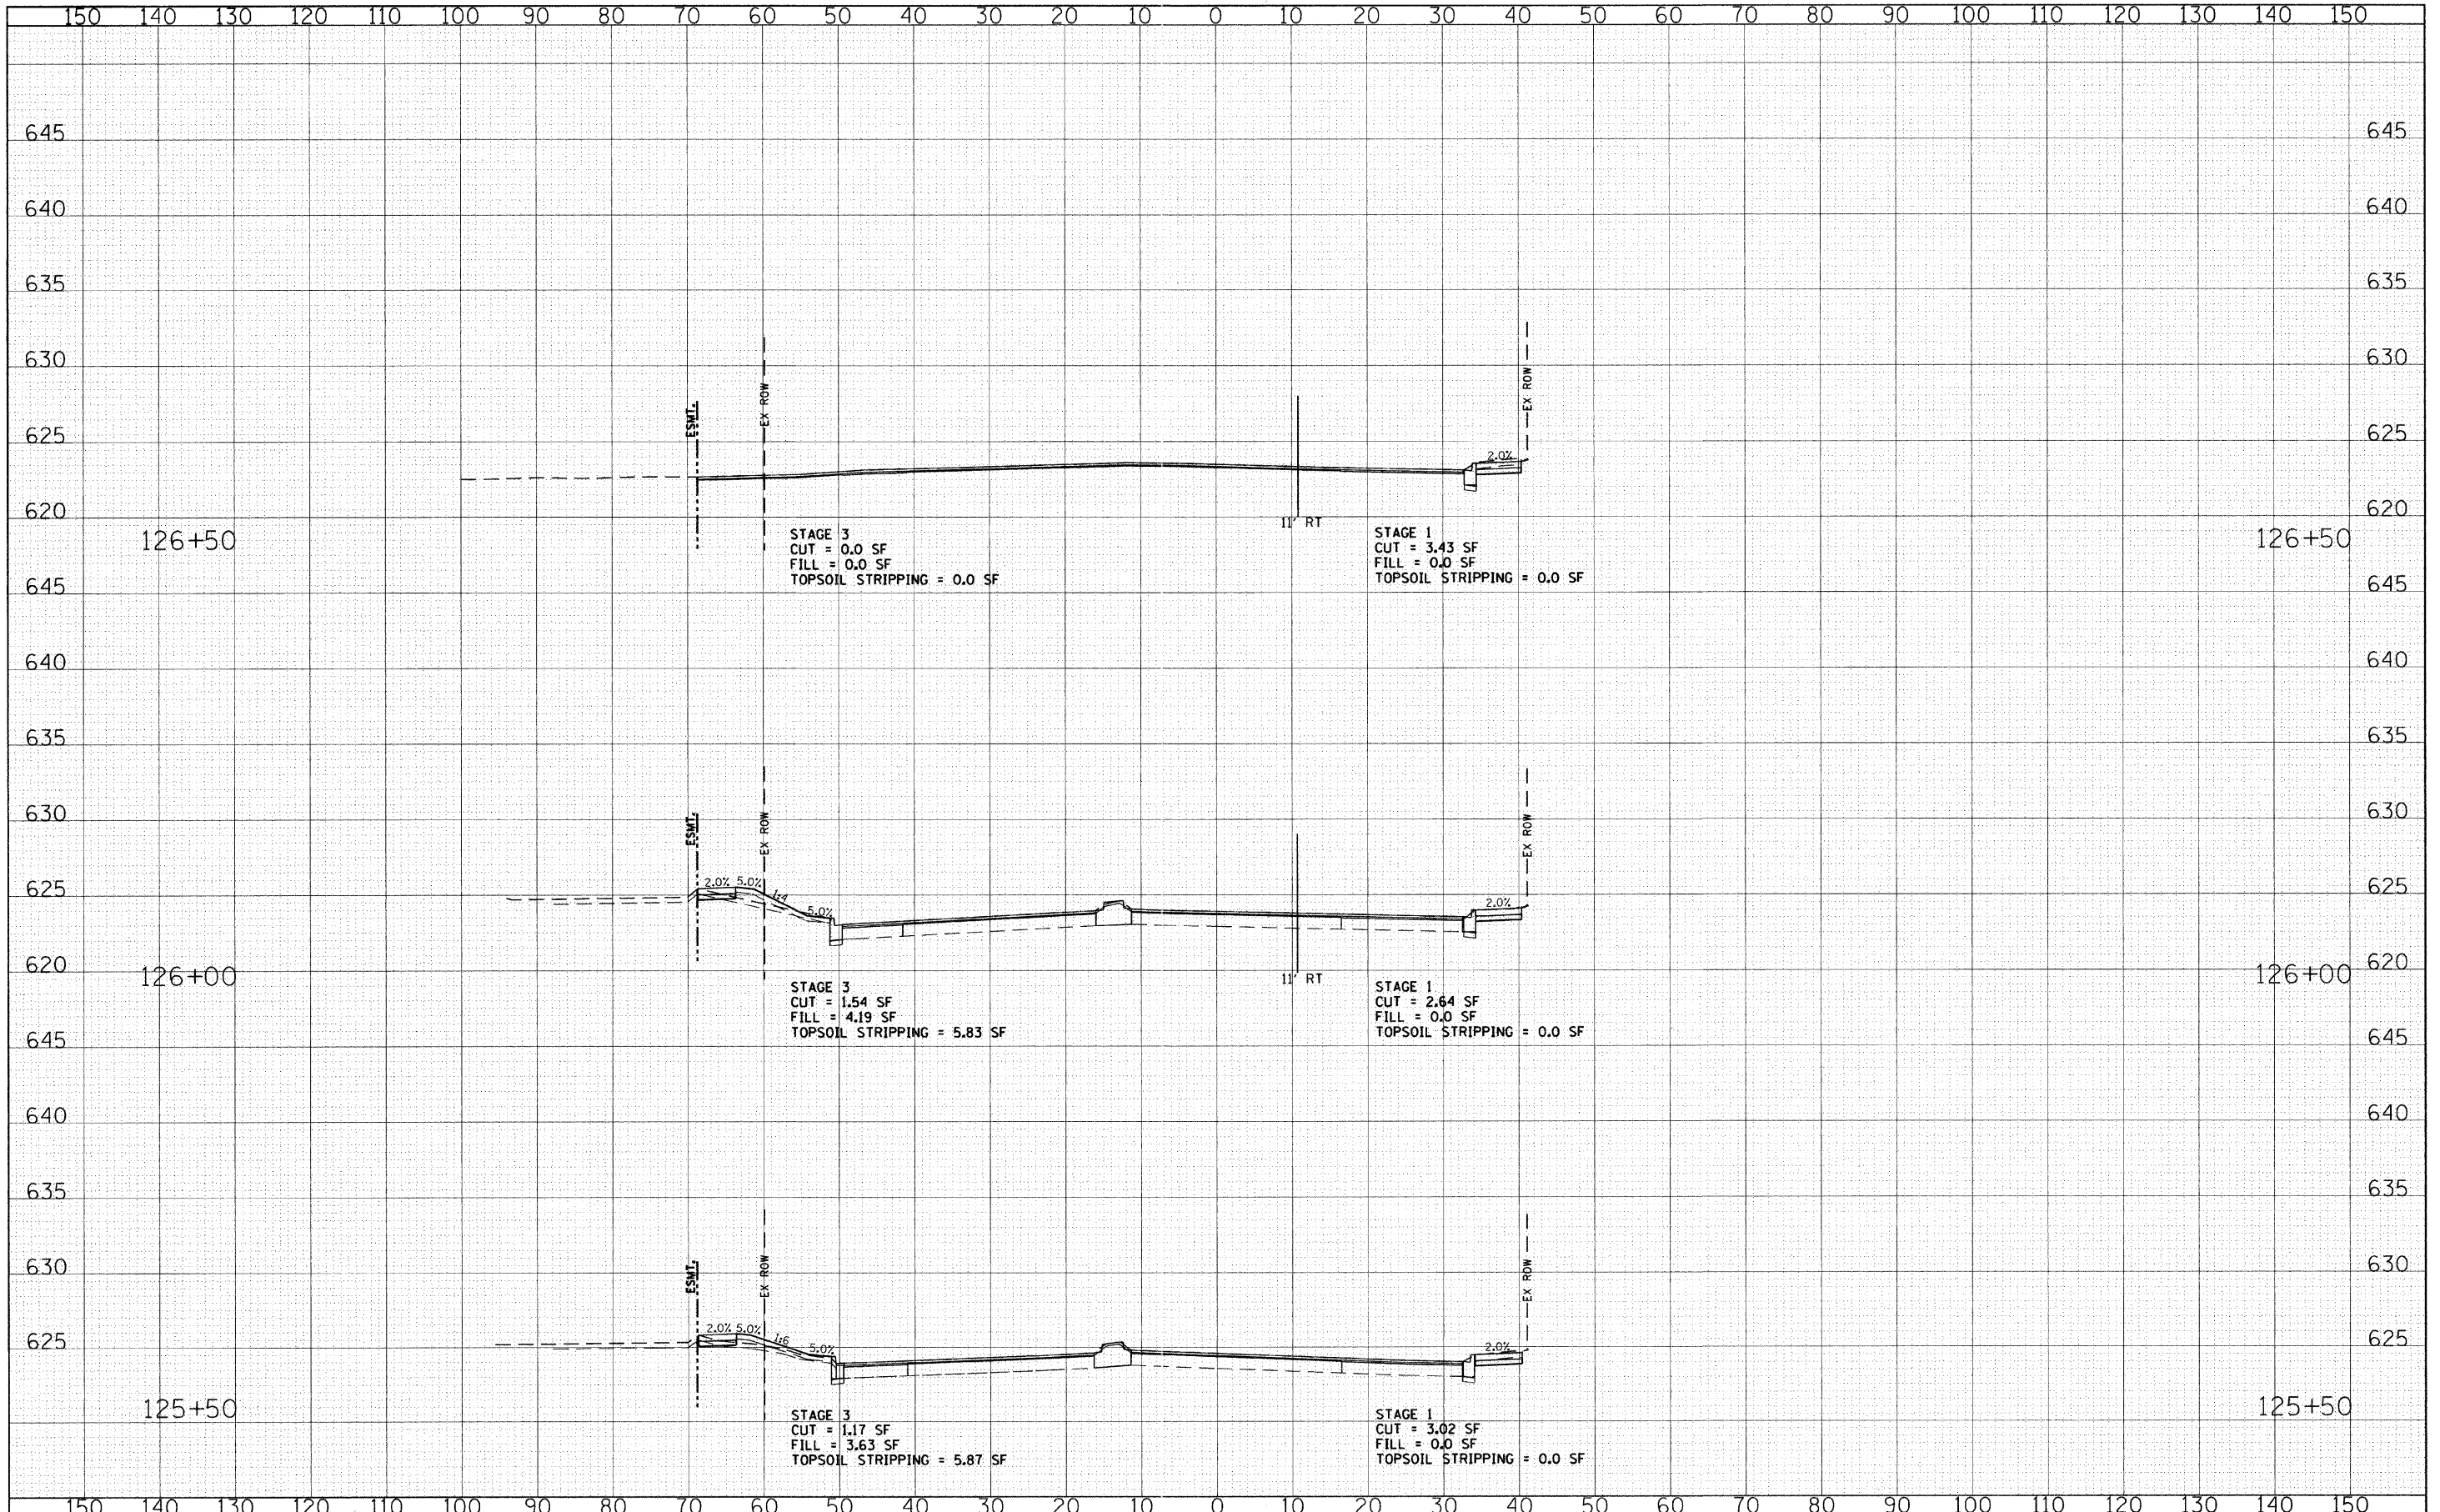

FILE NAME = g:\ch08\0045\road\sheet\skokie\skokie.dwg

USER NAME = CEC	DESIGNED - CEC	REVISED -
	DRAWN - CEC	REVISED -
	CHECKED - DWB	REVISED -
	DATE - 06/03/2011	REVISED -

**STATE OF ILLINOIS  
DEPARTMENT OF TRANSPORTATION**

**U.S. ROUTE 41 (SKOKIE BOULEVARD)  
CROSS SECTIONS - SKOKIE BOULEVARD**

SCALE: SHEET NO. 6 OF 17 SHEETS STA. 125+50.00 TO STA. 126+50.00

F.A.P. RTE. 350	SECTION 00-00243-00-CH	COUNTY COOK	TOTAL SHEETS 142	SHEET NO. 125
CONTRACT NO.			FED. ROAD DIST. NO. 7 ILLINOIS FED. AID PROJECT	