


DATE	
BY	
FINAL SURVEYED	
NOTE BOOK	
PLOTTED	
TEMPLATE	
AREAS CHECKED	
NO.	

DATE	
BY	
ORIGINAL SURVEYED	
NOTE BOOK	
PLOTTED	
TEMPLATE	
AREAS CHECKED	
NO.	

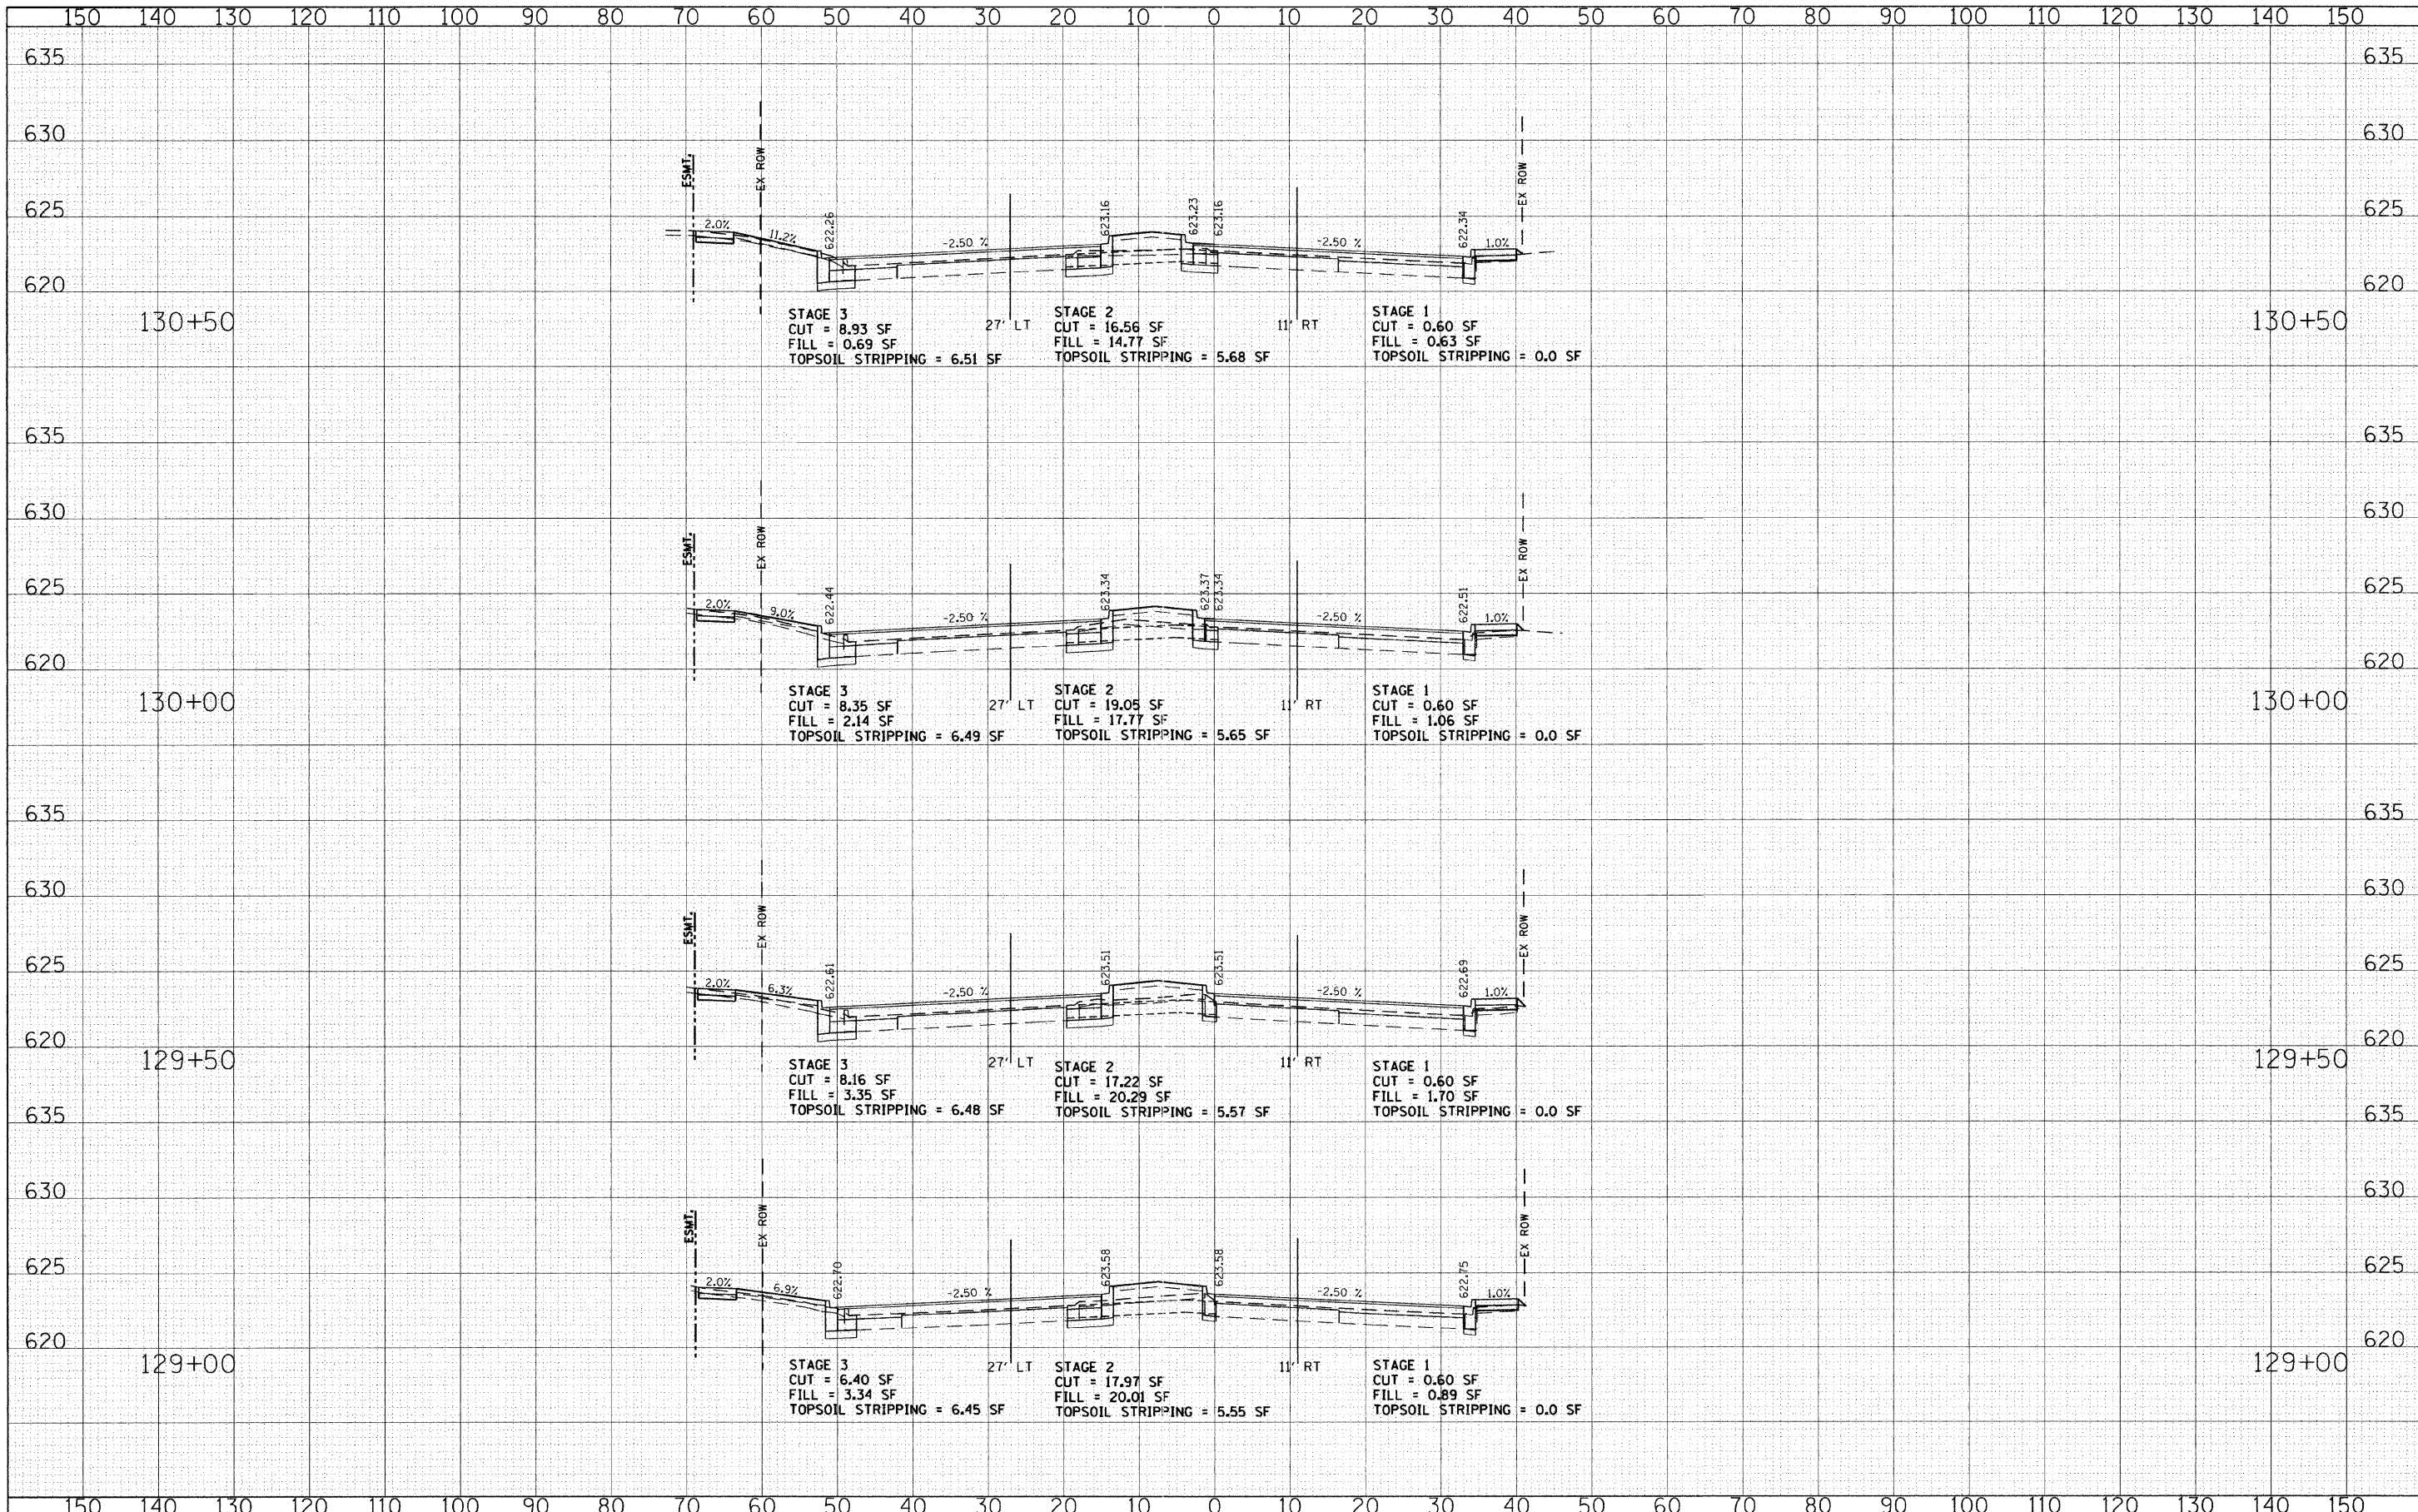

FILE NAME = g:\ch\08\0045\road\sheets\skokieb\dxs.sht	USER NAME = CECom	DESIGNED - CEC	REVISED -	STATE OF ILLINOIS DEPARTMENT OF TRANSPORTATION	U.S. ROUTE 41 (SKOKIE BOULEVARD) CROSS SECTIONS - SKOKIE BOULEVARD	F.A.P. RTE. = 350	SECTION = 00-00243-00-CH	COUNTY = COOK	TOTAL SHEETS = 142	SHEET NO. = 127		
PLOT SCALE = 10.0000" / IN.	CHECKED - DWB	DATE = 06/03/2011	REVISED -			SCALE:	SHEET NO. 8 OF 17 SHEETS	STA. 129+00.00 TO STA. 130+50.00	CONTRACT NO.			
PLOT DATE = 6/3/2011	DATE = 06/03/2011	REVISED -	REVISED -			FED. ROAD DIST. NO. 7 ILLINOIS FED. AID PROJECT						