


DATE	
BY	
FINAL SURVEY	
PLOTTED	
NOTE BOOK	
NO.	
AREAS CHECKED	

DATE	
BY	
ORIGINAL SURVEY	
PLOTTED	
NOTE BOOK	
NO.	
AREAS CHECKED	

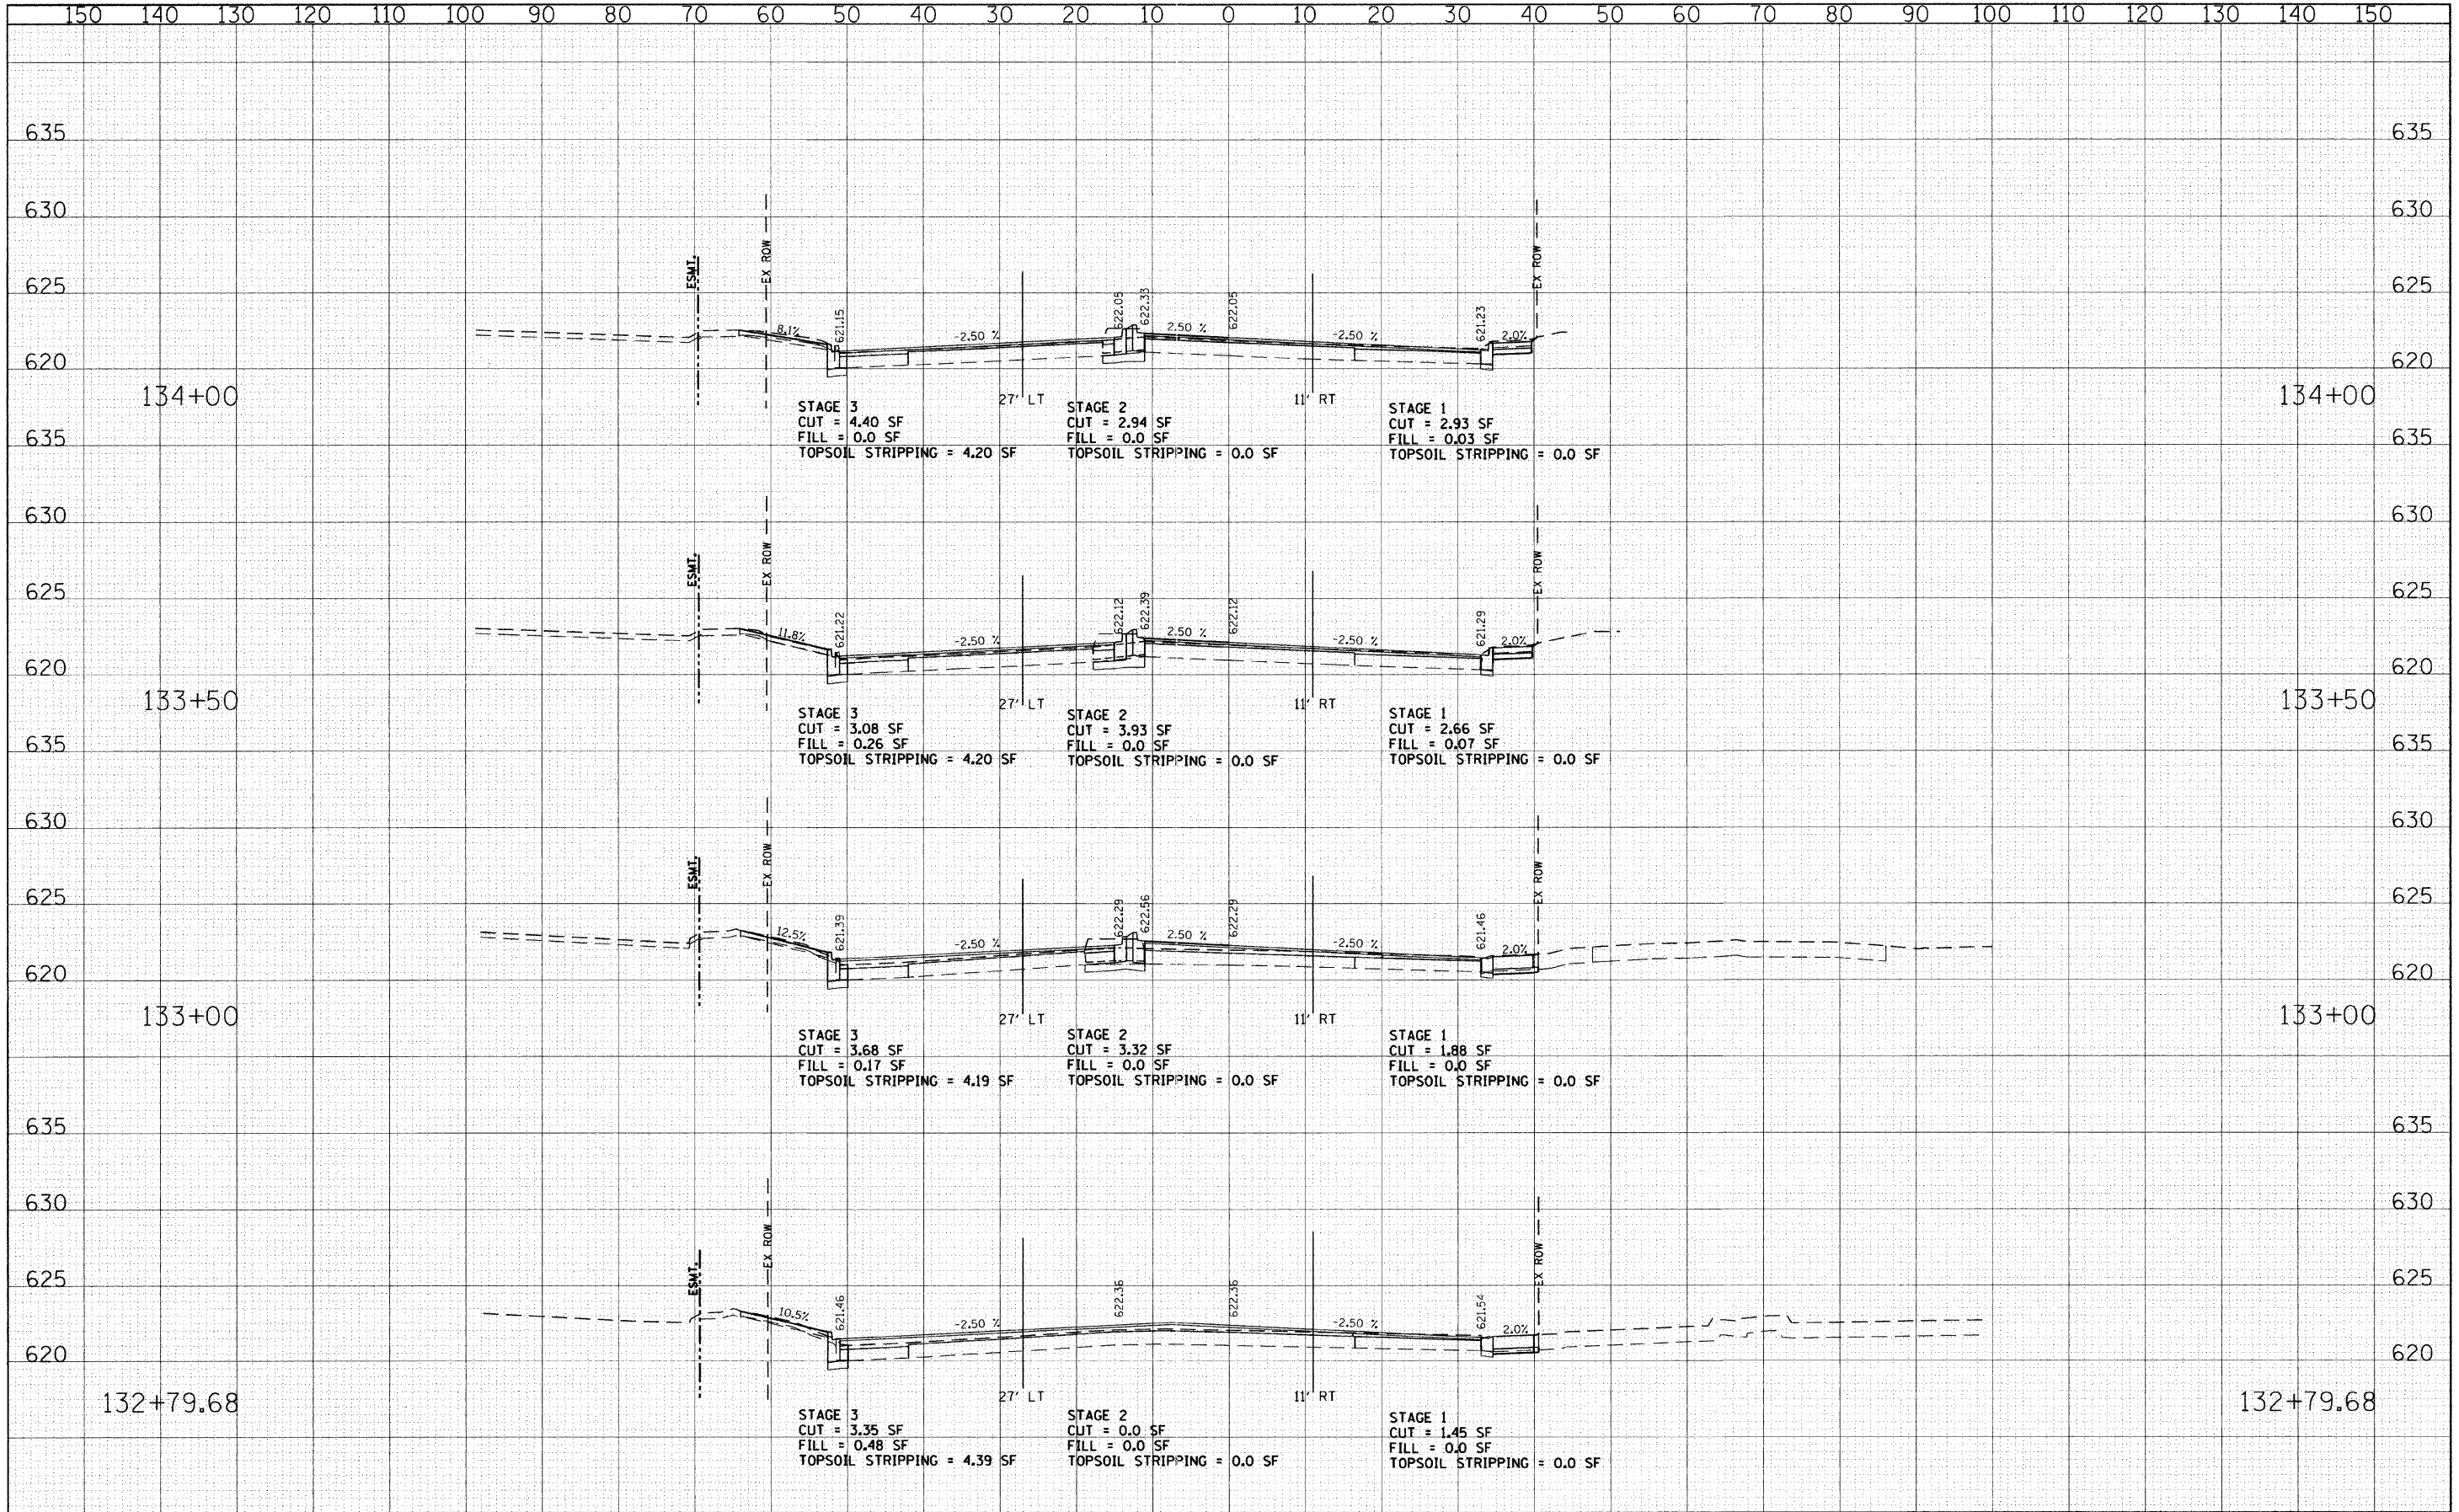

FILE NAME g:\ch\08\0045\road\sheets\skokieblvdxs.sht	USER NAME = CECom	DESIGNED - CEC	REVISED -	STATE OF ILLINOIS DEPARTMENT OF TRANSPORTATION	U.S. ROUTE 41 (SKOKIE BOULEVARD) CROSS SECTIONS - SKOKIE BOULEVARD	F.A.P. RTE. 350	SECTION 00-00243-00-CH	COUNTY COOK	TOTAL SHEETS 142	SHEET NO. 129		
PLOT SCALE = 10.0000" / IN.	CHECKED - DWB	DATE - 06/03/2011	REVISED -			SCALE:	SHEET NO. 10 OF 17 SHEETS	STA. 132+79.68 TO STA. 134+00.00	FED. ROAD DIST. NO. 7 ILLINOIS FED. AID PROJECT			
PLOT DATE = 6/3/2011	DATE - 06/03/2011	REVISED -	REVISED -									