


DATE	
BY	
FINAL SURVEY	
PLOTTED	
NOTE BOOK	
NO.	
AREAS CHECKED	

DATE	
BY	
ORIGINAL SURVEY	
PLOTTED	
NOTE BOOK	
NO.	
AREAS CHECKED	

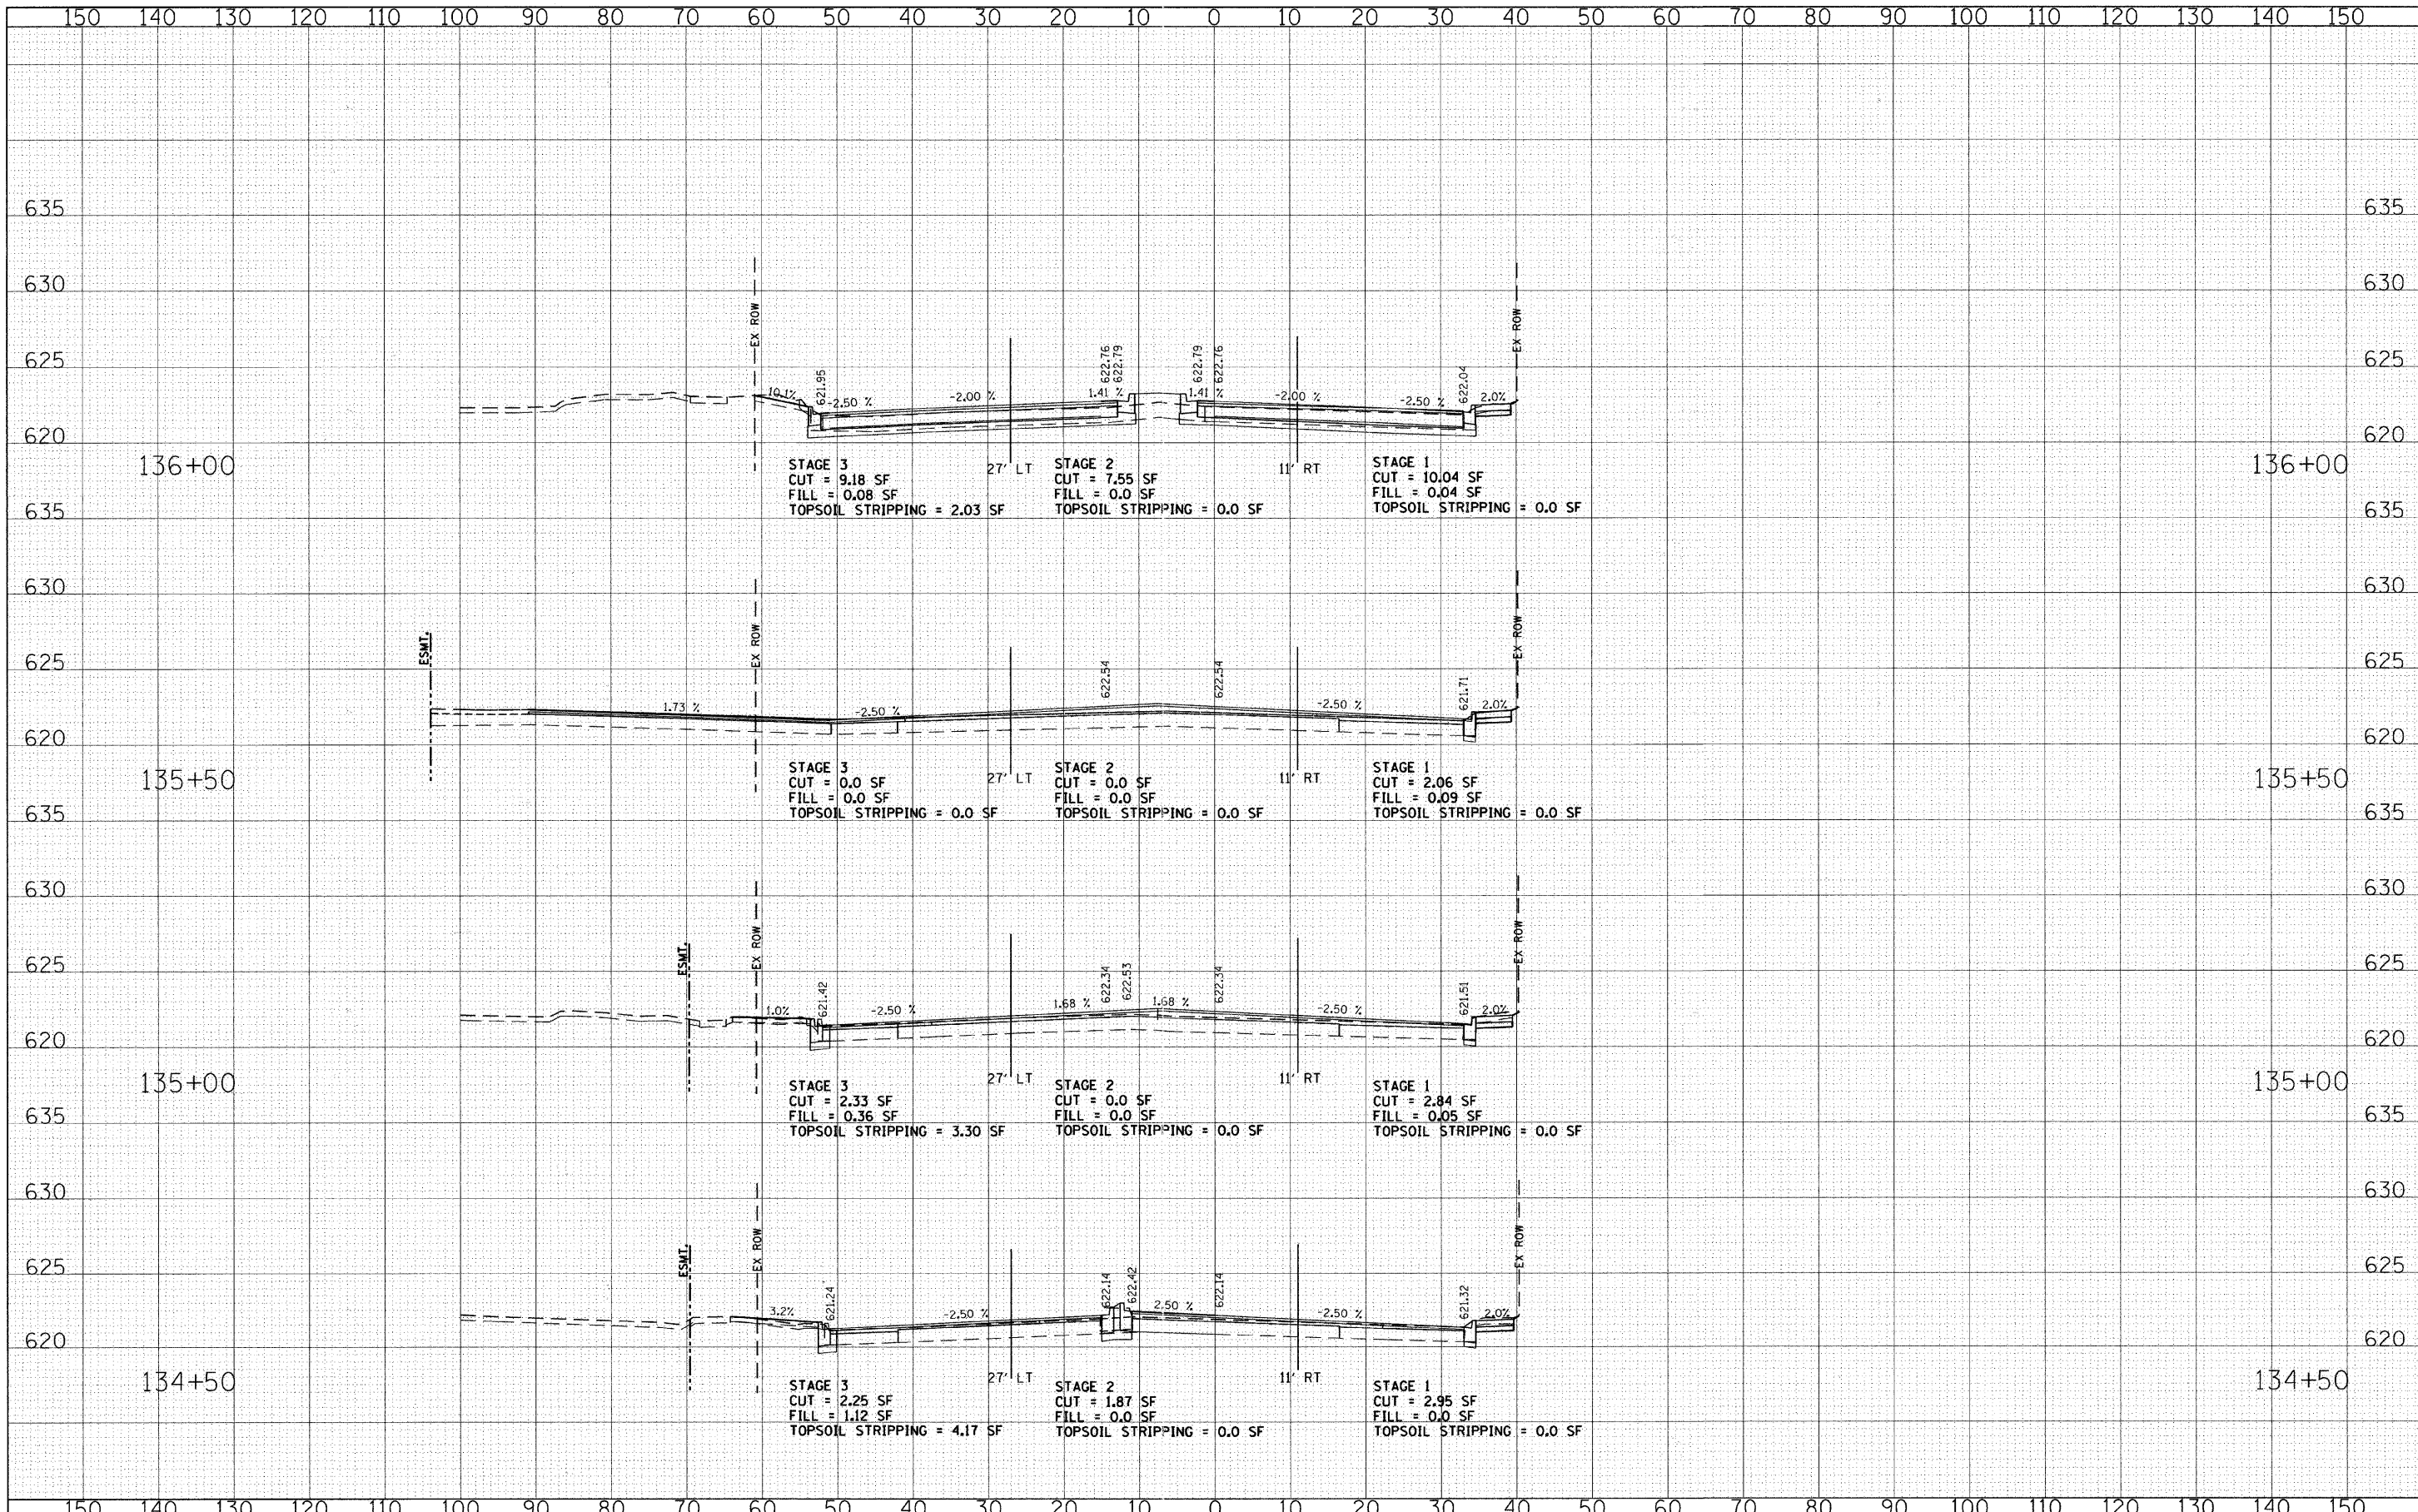

FILE NAME = g:\CH08\0045\Road\Sheets\skokieblvds.sht
 USER NAME = CEComin
 DESIGNED - CEC
 DRAWN - CEC
 CHECKED - DWB
 DATE - 11/07/2011

REVISIONS
 REVISION NO. DATE BY DESCRIPTION
 1 11/07/2011 CEC
 2 11/07/2011 DWB
 3 11/07/2011 CEC

STATE OF ILLINOIS
 DEPARTMENT OF TRANSPORTATION

U.S. ROUTE 41 (SKOKIE BOULEVARD)
 CROSS SECTIONS - SKOKIE BOULEVARD
 SCALE: SHEET NO. 11 OF 17 SHEETS STA. 134+50.00 TO STA. 136+00.00

F.A.P. RTE.	SECTION	COUNTY	TOTAL SHEETS	SHEET NO.
350	00-00243-00-CH	COOK	142	130
CONTRACT NO.				
FED. ROAD DIST. NO. 7 ILLINOIS FED. AID PROJECT				