


DATE	
BY	
FINAL SURVEY	SURVEYED
NOTE BOOK	PLOTTED
NO.	TEMPLATE
	AREAS CHECKED

DATE	
BY	
ORIGINAL SURVEY	SURVEYED
NOTE BOOK	PLOTTED
NO.	TEMPLATE
	AREAS CHECKED

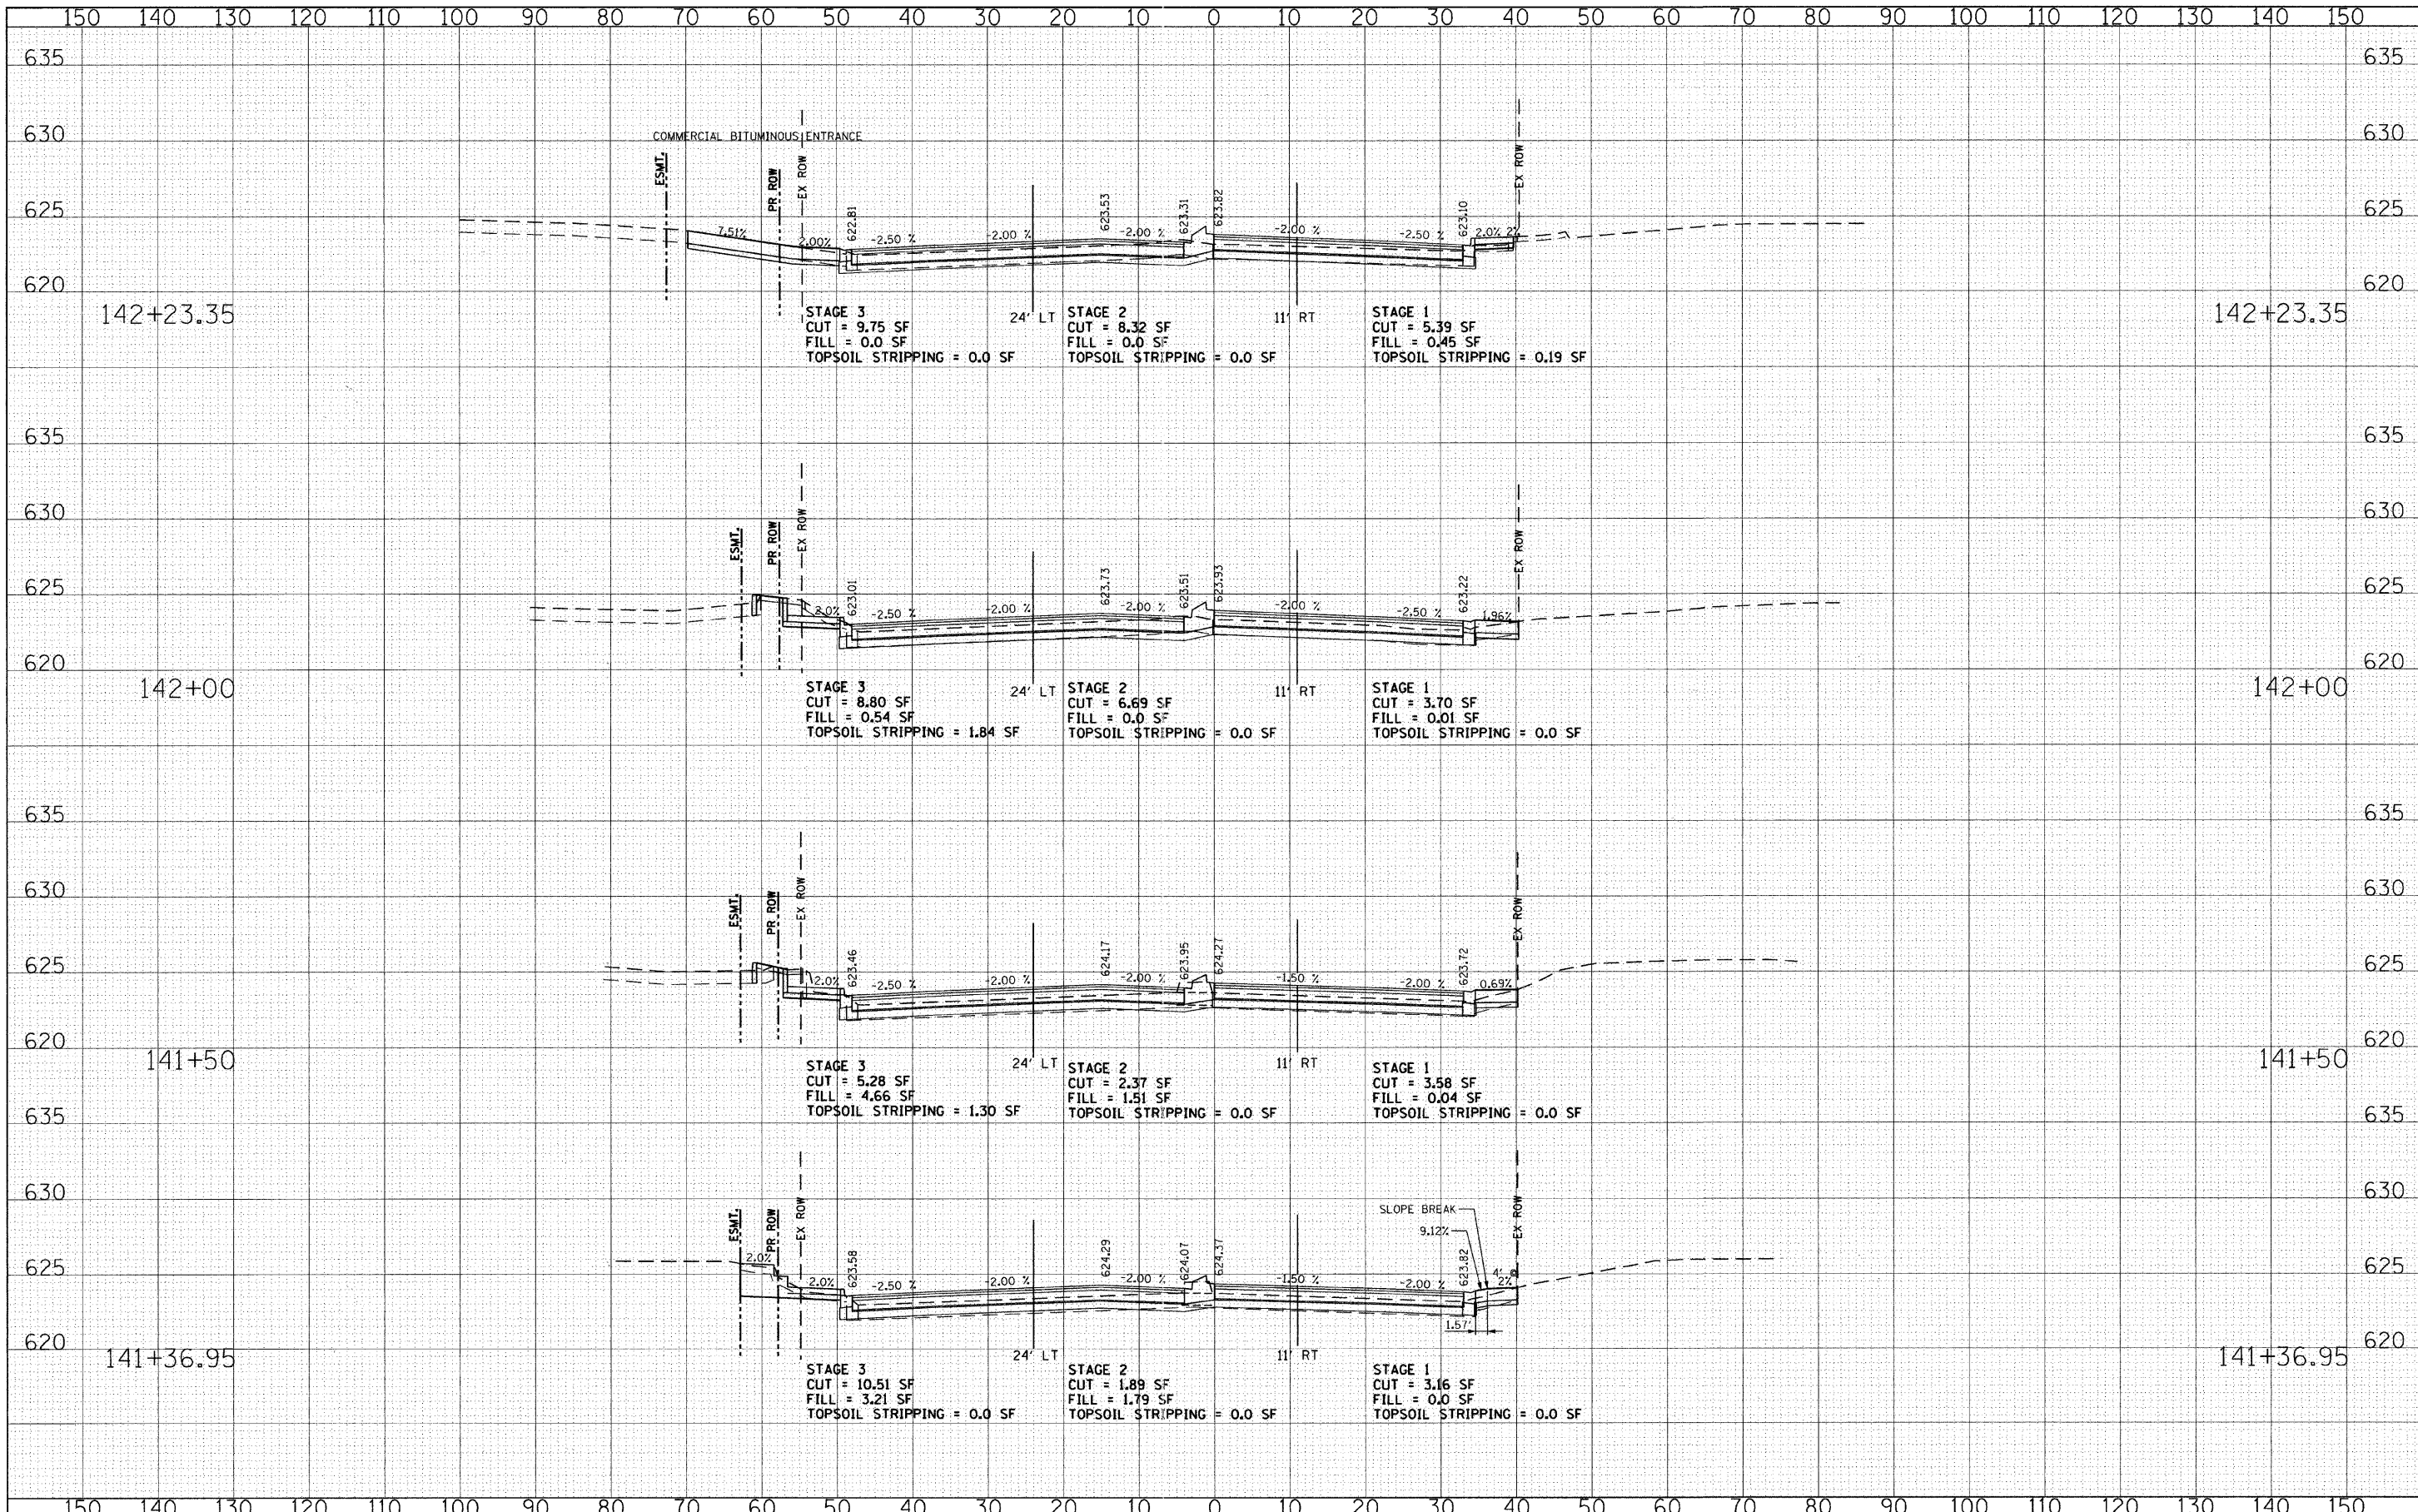

FILE NAME = g:\CH08\0045\Road\Sheets\skokieblvdx.sht	USER NAME = CEComin	DESIGNED - CEC	REVISED -	<b>STATE OF ILLINOIS DEPARTMENT OF TRANSPORTATION</b>	<b>U.S. ROUTE 41 (SKOKIE BOULEVARD) CROSS SECTIONS - SKOKIE BOULEVARD</b>		F.A.P. RTE. 350	SECTION 00-00243-00-CH	COUNTY COOK	TOTAL SHEETS 142	SHEET NO. 134	
	PLOT SCALE = 1/8" = 1' / IN.	DRAWN - CEC	REVISED -		SCALE:	SHEET NO. 15 OF 17 SHEETS	STA. 141+36.95 TO STA. 142+23.35	CONTRACT NO.				
	PLOT DATE = 10/26/2011	CHECKED - DWB	REVISED -		FED. ROAD DIST. NO. 7 ILLINOIS FED. AID PROJECT							
		DATE - 10/26/2011	REVISED -									