


DATE	
BY	
FINAL SURVEY	
FLUTTED	
NOTE BOOK	
TEMP. PLATE	
NO. AREAS CHECKED	

DATE	
BY	
ORIGINAL SURVEY	
FLUTTED	
NOTE BOOK	
TEMP. PLATE	
NO. AREAS CHECKED	

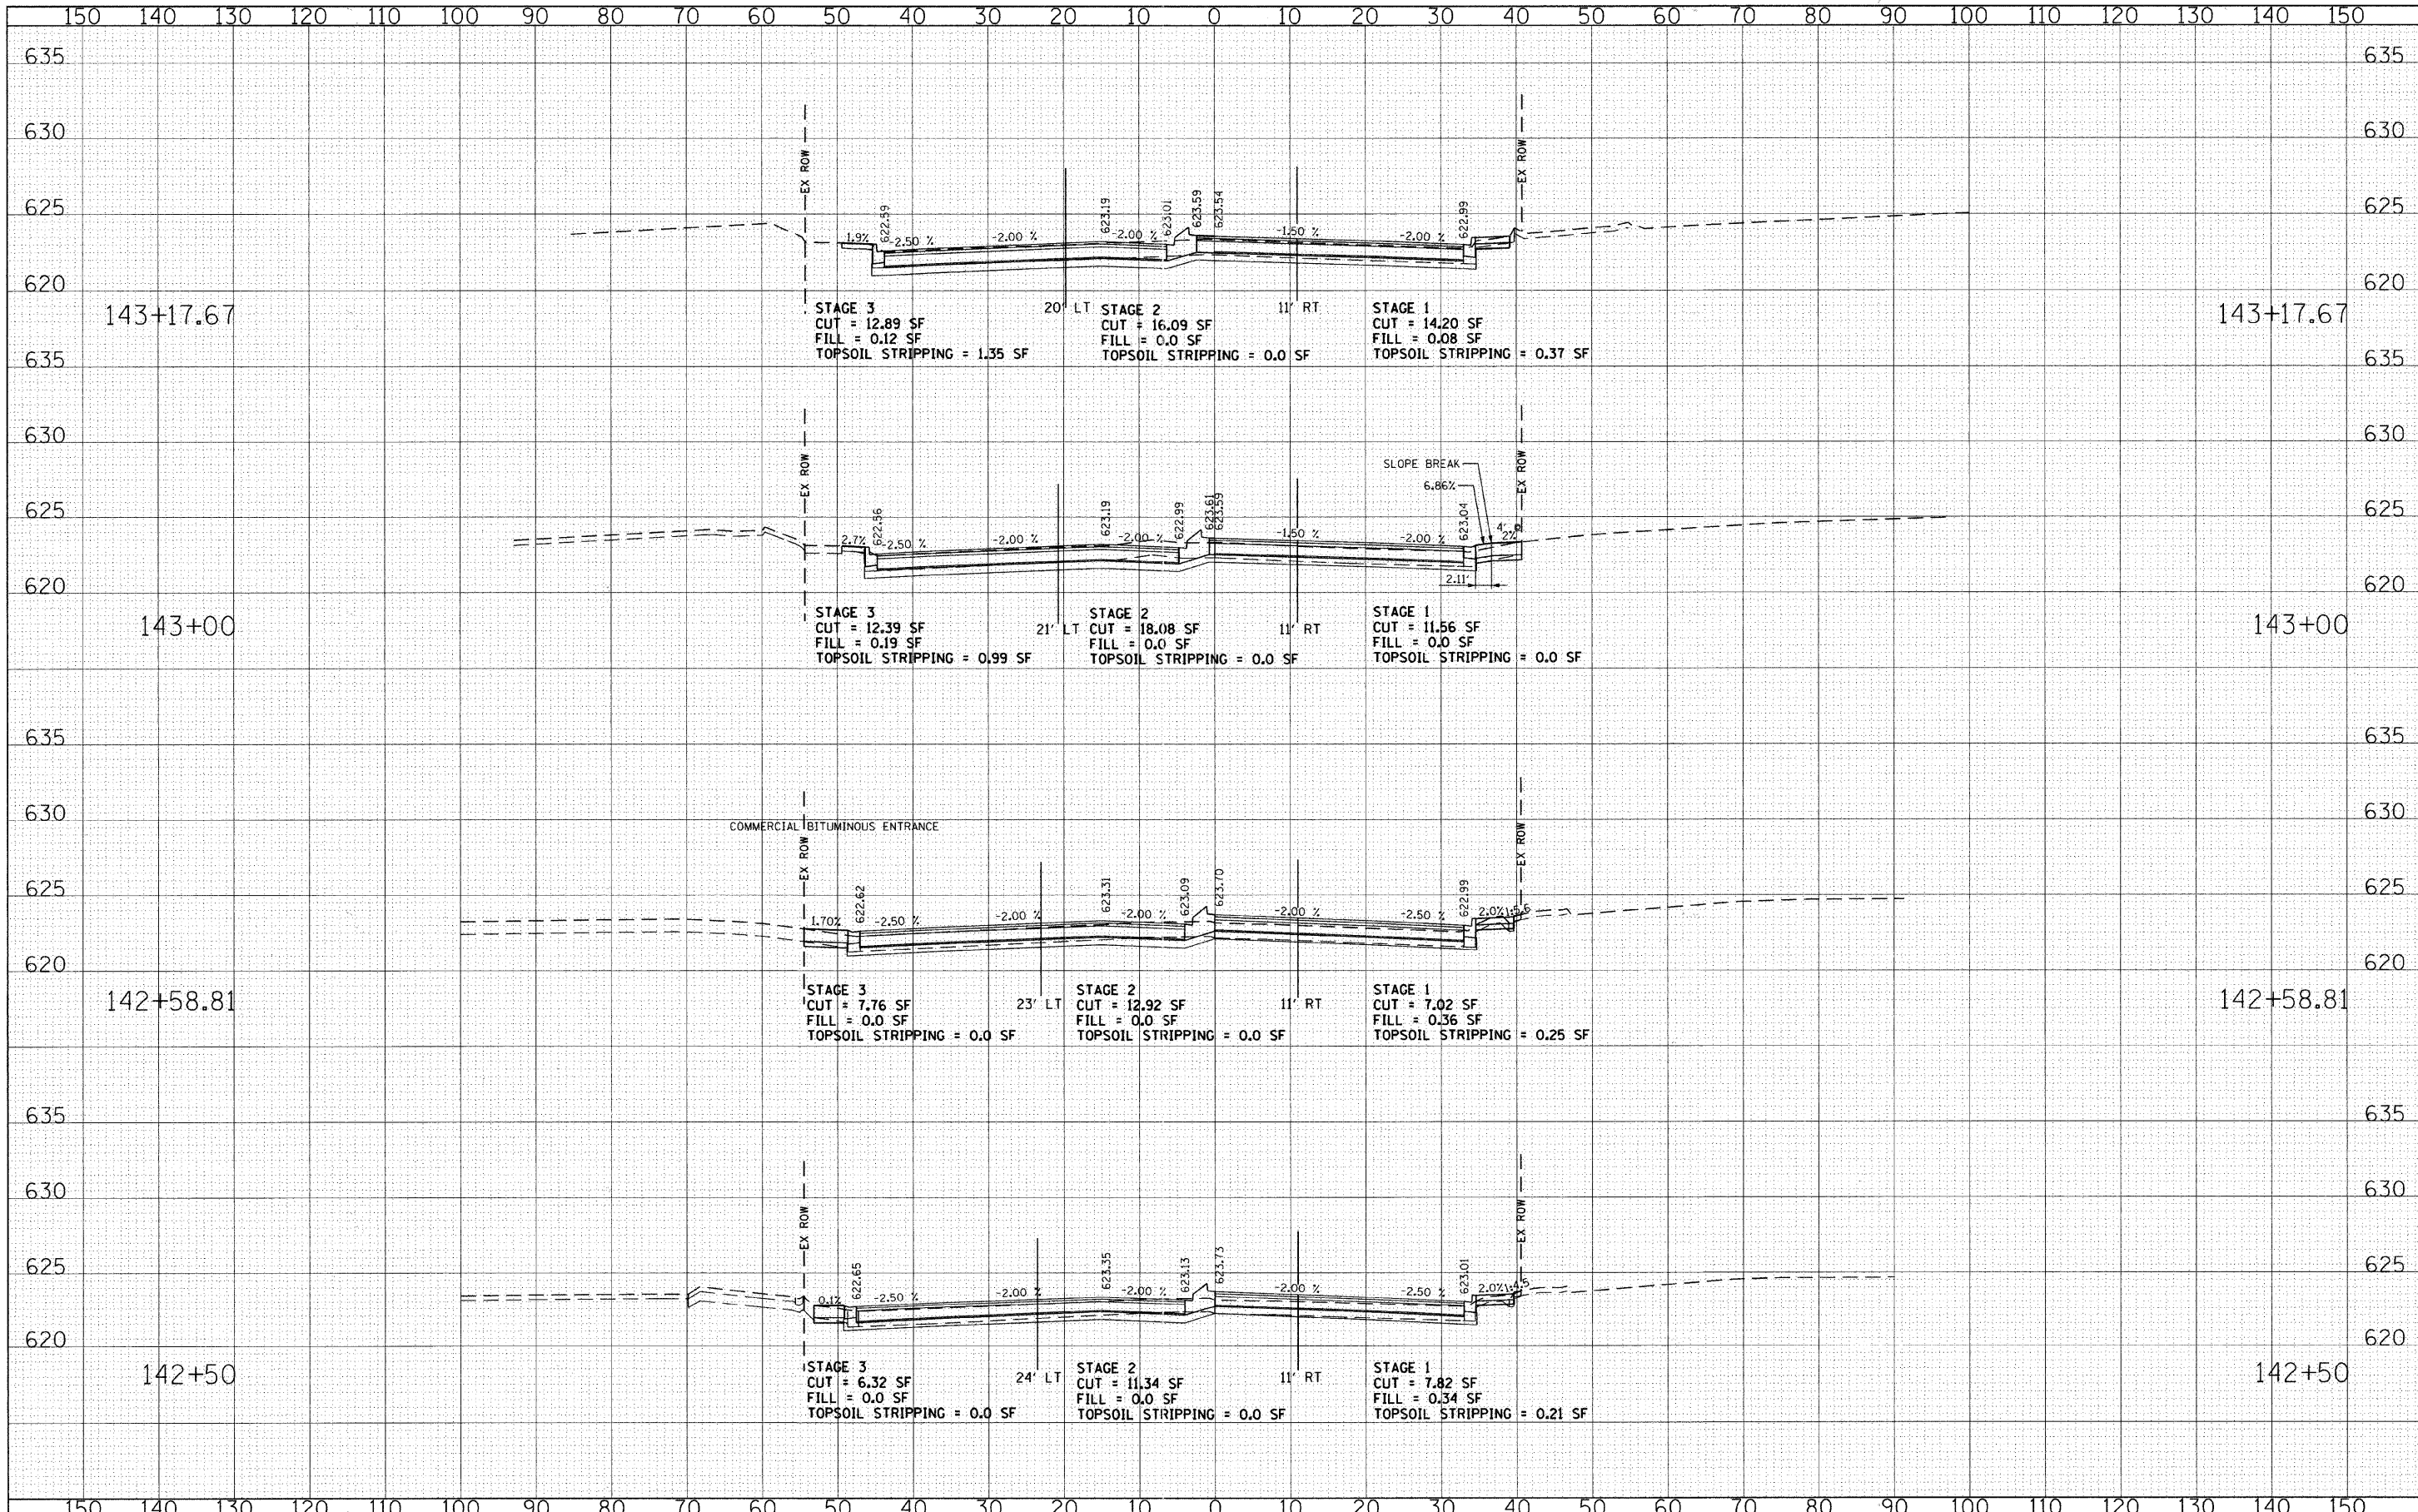

FILE NAME = g:\CH08\2045\Road\Sheets\skokieblvdxs.sht

USER NAME = CECCom

DESIGNED - CEC

DRAWN - CEC

CHECKED - DWB

DATE - 10/26/2011

REVISOR -

REVISION -

REVISION -

REVISION -

STATE OF ILLINOIS
DEPARTMENT OF TRANSPORTATION

U.S. ROUTE 41 (SKOKIE BOULEVARD)
CROSS SECTIONS - SKOKIE BOULEVARD

SCALE: SHEET NO. 16 OF 17 SHEETS STA. 142+50.00 TO STA. 143+17.67

F.A.P. RTE.	SECTION	COUNTY	TOTAL SHEETS	SHEET NO.
350	00-00243-00-CH	COOK	142	135
CONTRACT NO.				
FED. ROAD DIST. NO. 7 ILLINOIS FED. AID PROJECT				