



MATCH LINE STA. 259+50

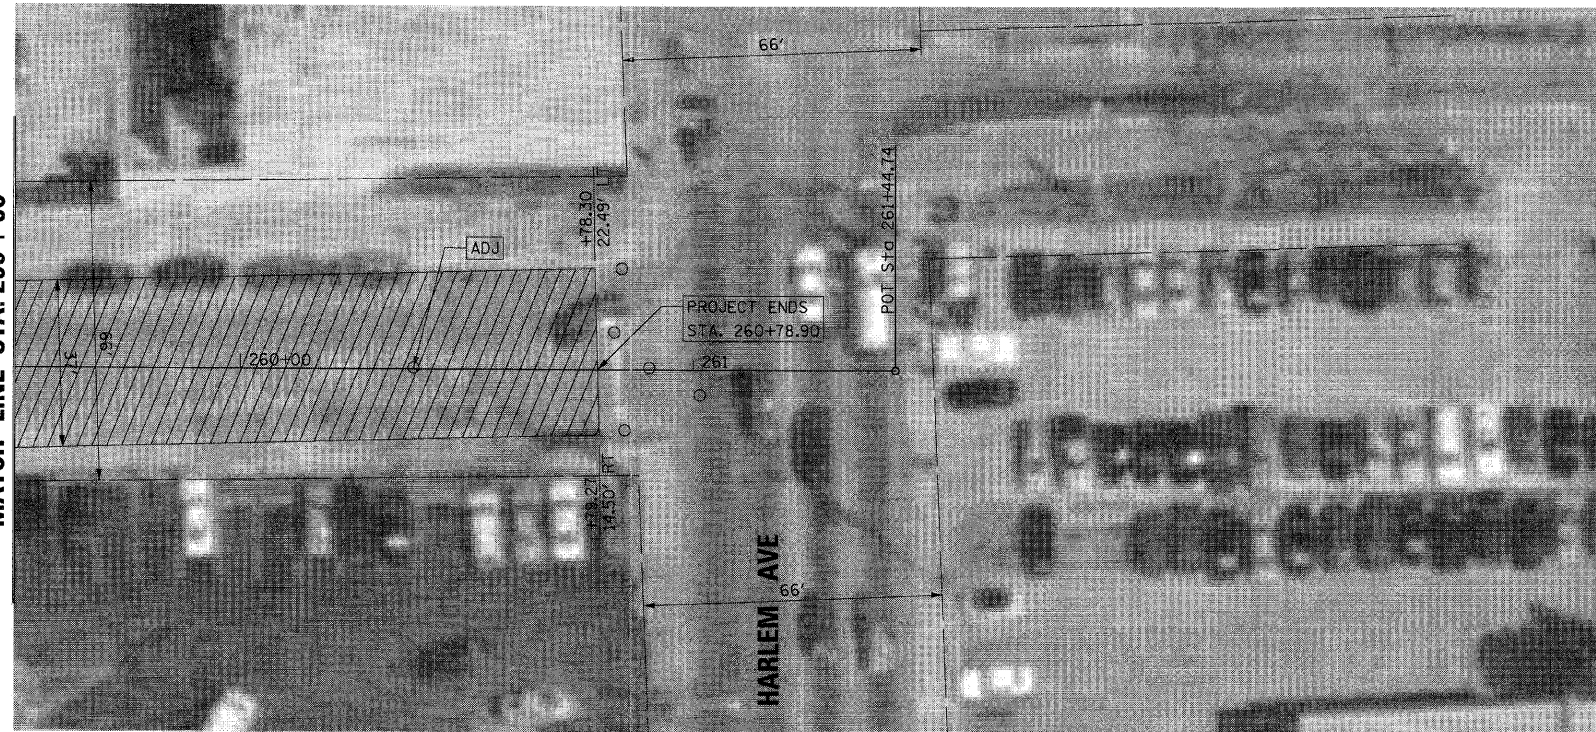

LEGEND:

| | | | |
|--|---------------------------------------|--|---------------------------------------|
| | HMA SURFACE REMOVAL | | PCC SURFACE REMOVAL |
| | PROPOSED HMA PAVEMENT | | SIDEWALK REMOVAL & REPLACEMENT 5" SPL |
| | CURB & GUTTER REMOVAL AND REPLACEMENT | | STRUCTURE TO BE ADJUSTED |
| | STRUCTURE TO BE RECONSTRUCTED | | STRUCTURE TO BE REMOVED |

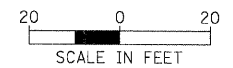

| | | | |
|--|---------------------|------------|-----------|
| FILE NAME = | USER NAME = mwarman | DESIGNED - | REVISED - |
| NA\FORSTPARK\023\B036\Civil\REMB_003\36g36.sht | | DRAWN - | REVISED - |
| PLOT SCALE = 20' | | CHECKED - | REVISED - |
| PLOT DATE = 11/22/2011 | | DATE - | REVISED - |

STATE OF ILLINOIS
DEPARTMENT OF TRANSPORTATION

EXISTING CONDITIONS & REMOVAL PLAN

SCALE: SHEET NO. OF SHEETS STA. TO STA.

| F.A.U. RTE. | SECTION | COUNTY | TOTAL SHEETS | SHEET NO. |
|---------------------------|----------------|--------|--------------|-----------|
| 1047 | 11-00110-00-RS | COOK | 25 | 10 |
| CONTRACT NO. 63603 | | | | |
| ILLINOIS FED. AID PROJECT | | | | |