
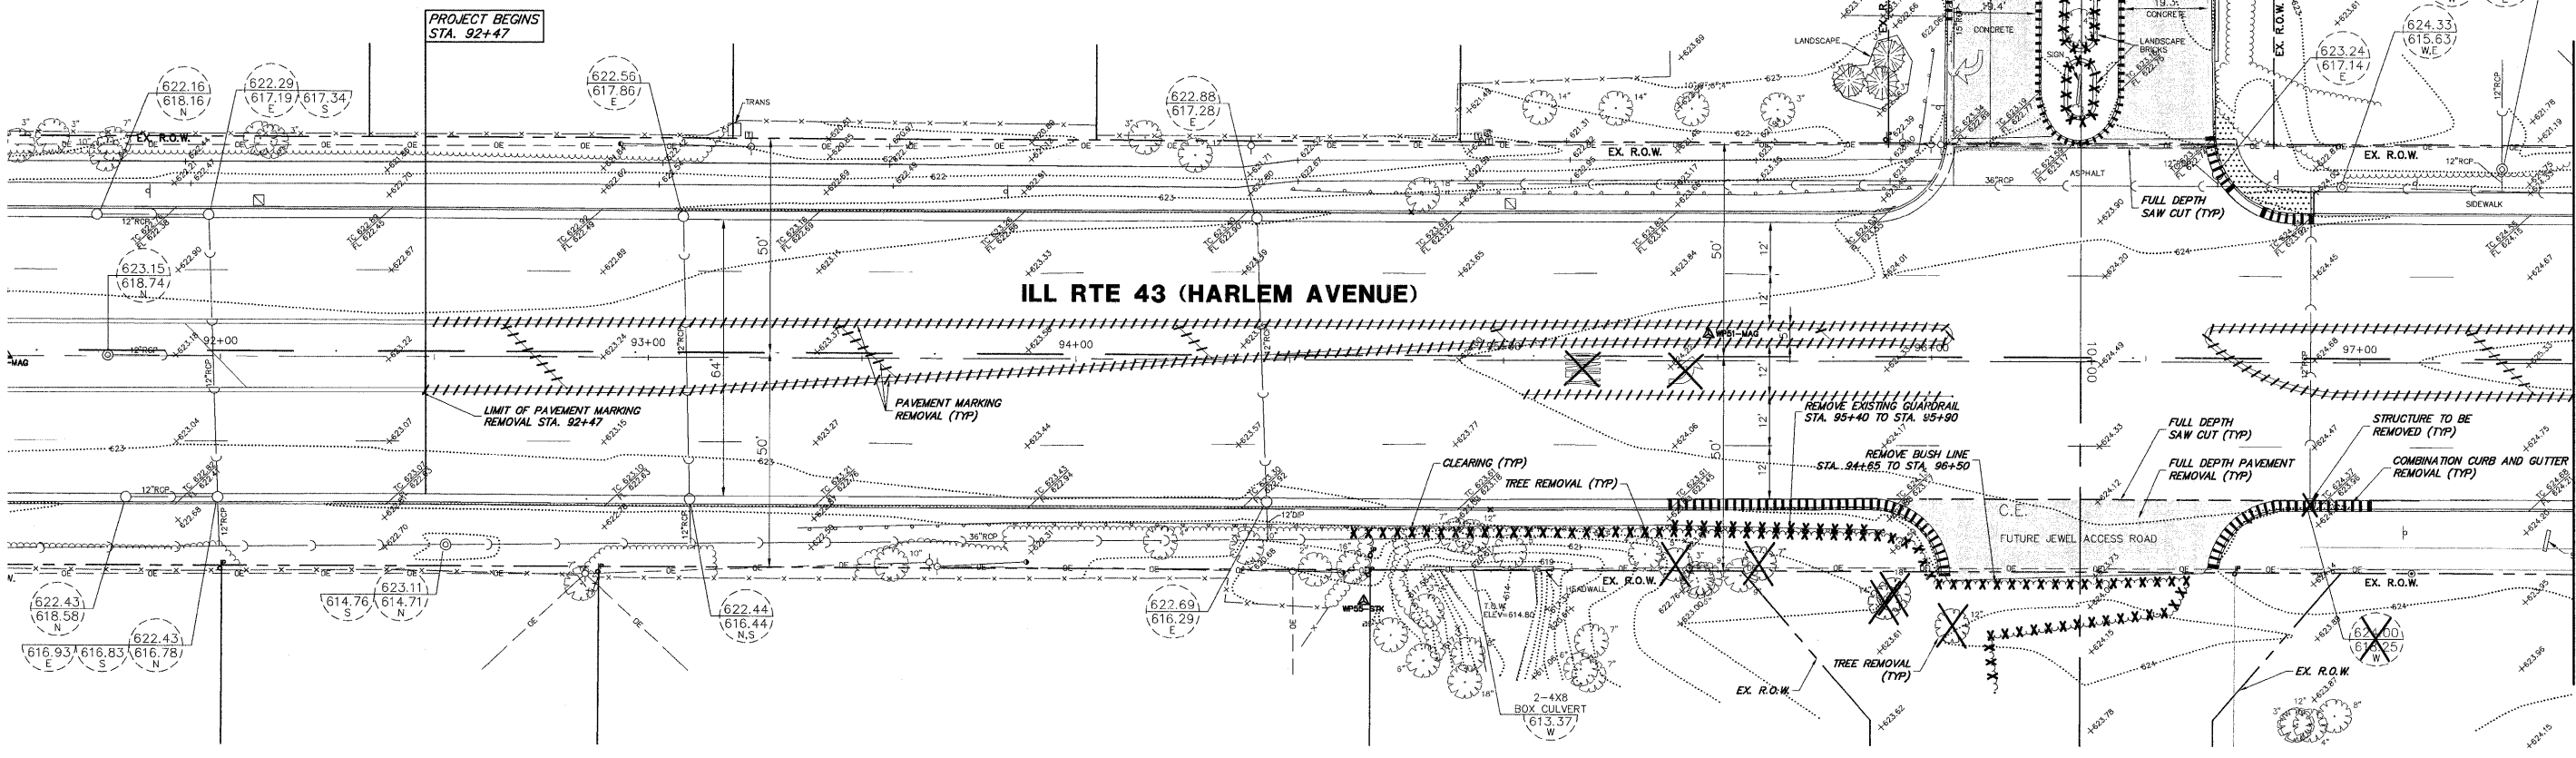


**DEMOLITION LEGEND**

- PAVEMENT REMOVAL
- HOT-MIX ASPHALT SURFACE REMOVAL, 1 1/2"
- DRIVEWAY PAVEMENT REMOVAL
- SIDEWALK REMOVAL
- COMBINATION CURB AND GUTTER REMOVAL
- SAW CUT (FULL DEPTH)
- HOT-MIX ASPHALT SURFACE REMOVAL-BUTT JOINT
- PAVEMENT MARKING TO BE REMOVED
- REMOVING CATCH BASINS
- FIRE HYDRANTS TO BE REMOVED
- TREE REMOVAL

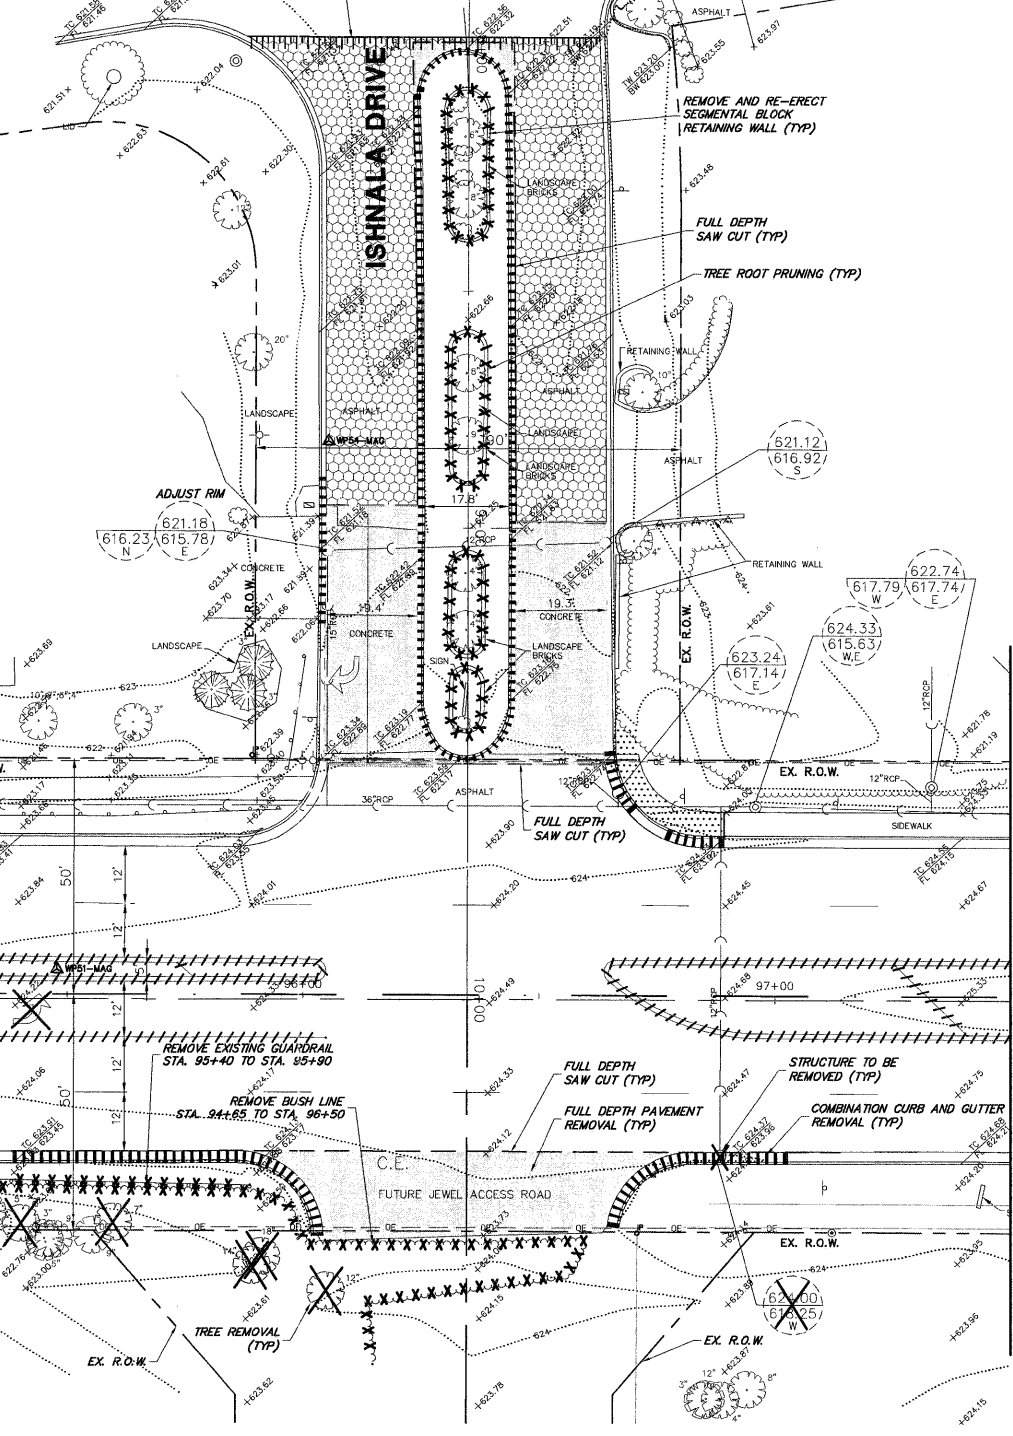

MATCH LINE - STA. 97+50  
SEE SHEET 7

FILE NAME = 2806-240-PR6.dwg	USER NAME = GHA	DESIGNED - BVS	REVISED -	<b>STATE OF ILLINOIS DEPARTMENT OF TRANSPORTATION</b>	<b>EXISTING CONDITIONS / DEMOLITION PLAN ILL RTE 43 (HARLEM AVENUE) ROAD IMPROVEMENTS</b>			FAP RITE.	SECTION	COUNTY	TOTAL SHEETS	SHEET NO.
	PLOT SCALE = 1"=1"	CHECKED - WCG	REVISED -					348	10-00047-00-TL	COOK	30	6
PLOT DATE = 10/17/2011	DATE - 11/10/2011	REVISED -	REVISED -	SCALE: 1"=20'    SHEET NO. OF SHEETS    STA. 91+50 TO STA. 100+00			GHA #2806.242 ILLINOIS FED. AID PROJECT    CONTRACT #: 63626					