


34TH STREET  
C 11+70

OAK PARK AVENUE

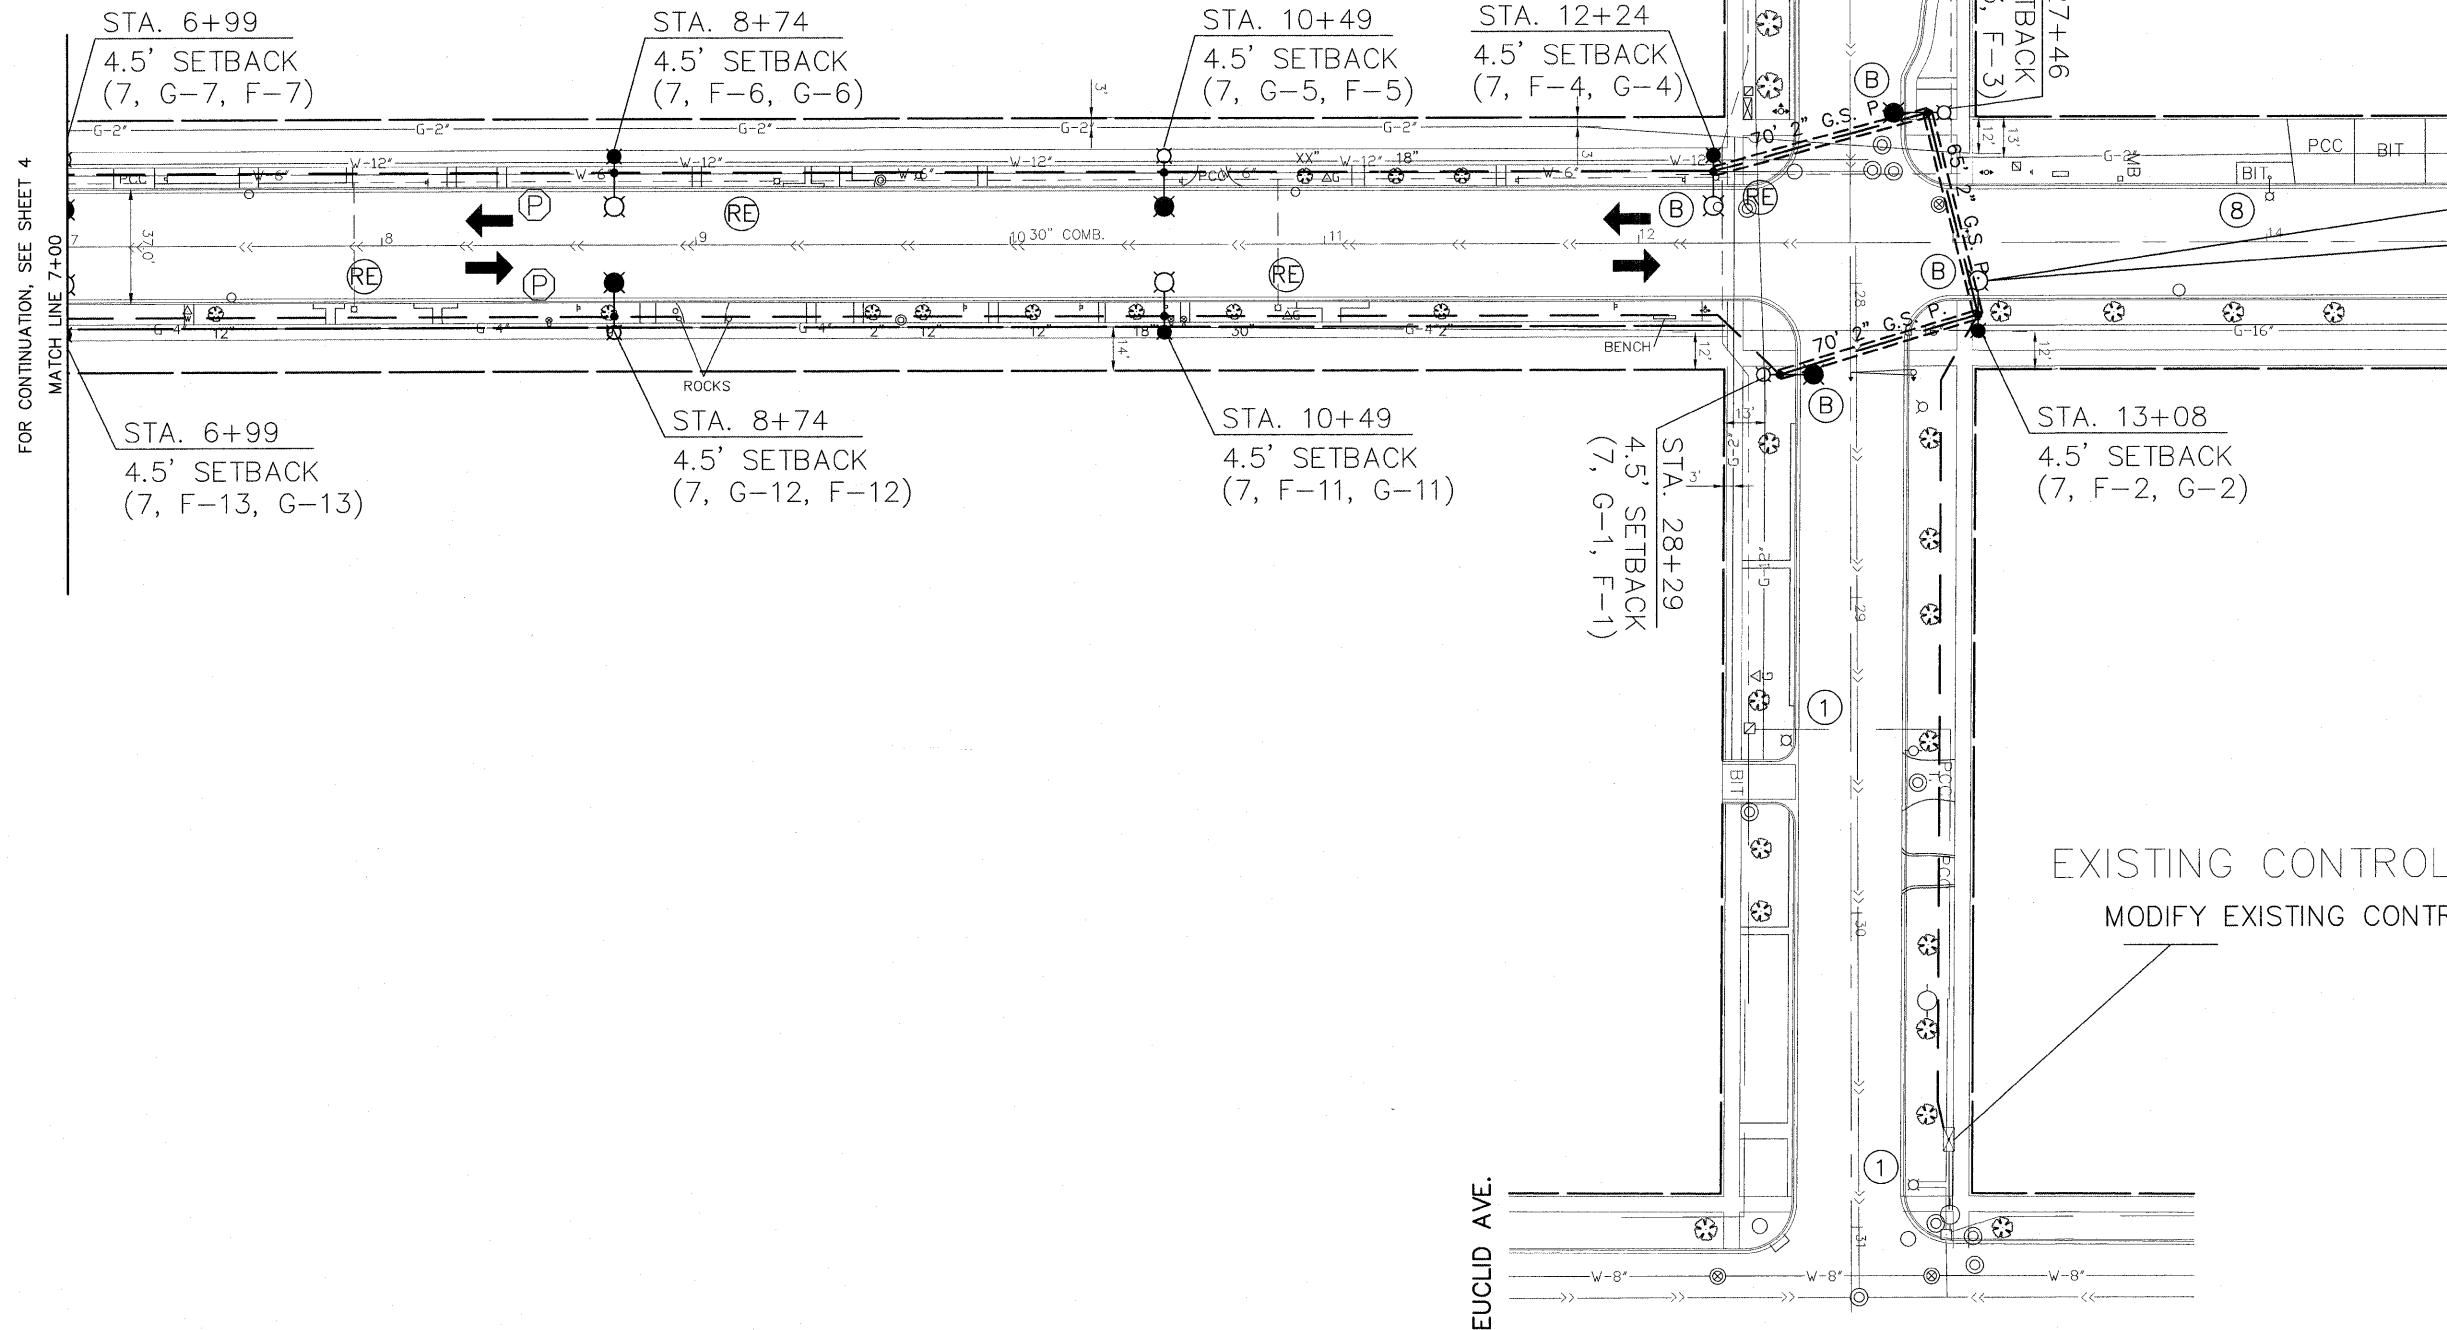

PROJECT OMISSION BEGINS AT STA. 13+08

EXISTING CONTROLLER #7  
MODIFY EXISTING CONTROLLER



**Frank Novotny & Associates, Inc.**  
Civil Engineers  
257 Midway Drive • Willowbrook, IL • 60527 • Telephone: (630) 897-8640 • Fax: (630) 897-0132  
ILLINOIS PROFESSIONAL DESIGN FIRM NO. 184-000928

FILE NAME = FAU 2775 (OAK PARK AVENUE)  
FAP 0311 (OGDEN AVENUE) TO FAU 3734 (34TH STREET)  
FAU 1468 (31ST STREET TO FAU 1453 (CERMAK ROAD))  
OAK PARK AVENUE ARTERIAL STREET LIGHTING

USER NAME =	DESIGNED — BAH	REVISED — BAH 7-11-11
PLOT SCALE =	DRAWN — BAH	REVISED — BAH 10-14-11
PLOT DATE =	CHECKED — JEF	REVISED —
	DATE — 5-31-11	REVISED —

STATE OF ILLINOIS  
DEPARTMENT OF TRANSPORTATION

PLAN: OAK PARK AVENUE  
STA. 7+00 TO 13+08

SCALE: 1"=30' SHEET NO. OF SHEETS STA. TO STA.

F.A.U. P.R.T.	SECTION	COUNTY	TOTAL SHEETS	SHEET NO.
2775	05-00162-00-LS	COOK	25	5
CONTRACT NO. 63628			ILLINOIS FED. AID PROJECT HPP-3465(002)	

FOR CONTINUATION, SEE SHEET 4  
MATCH LINE 7+00