





# OAK PARK AVENUE

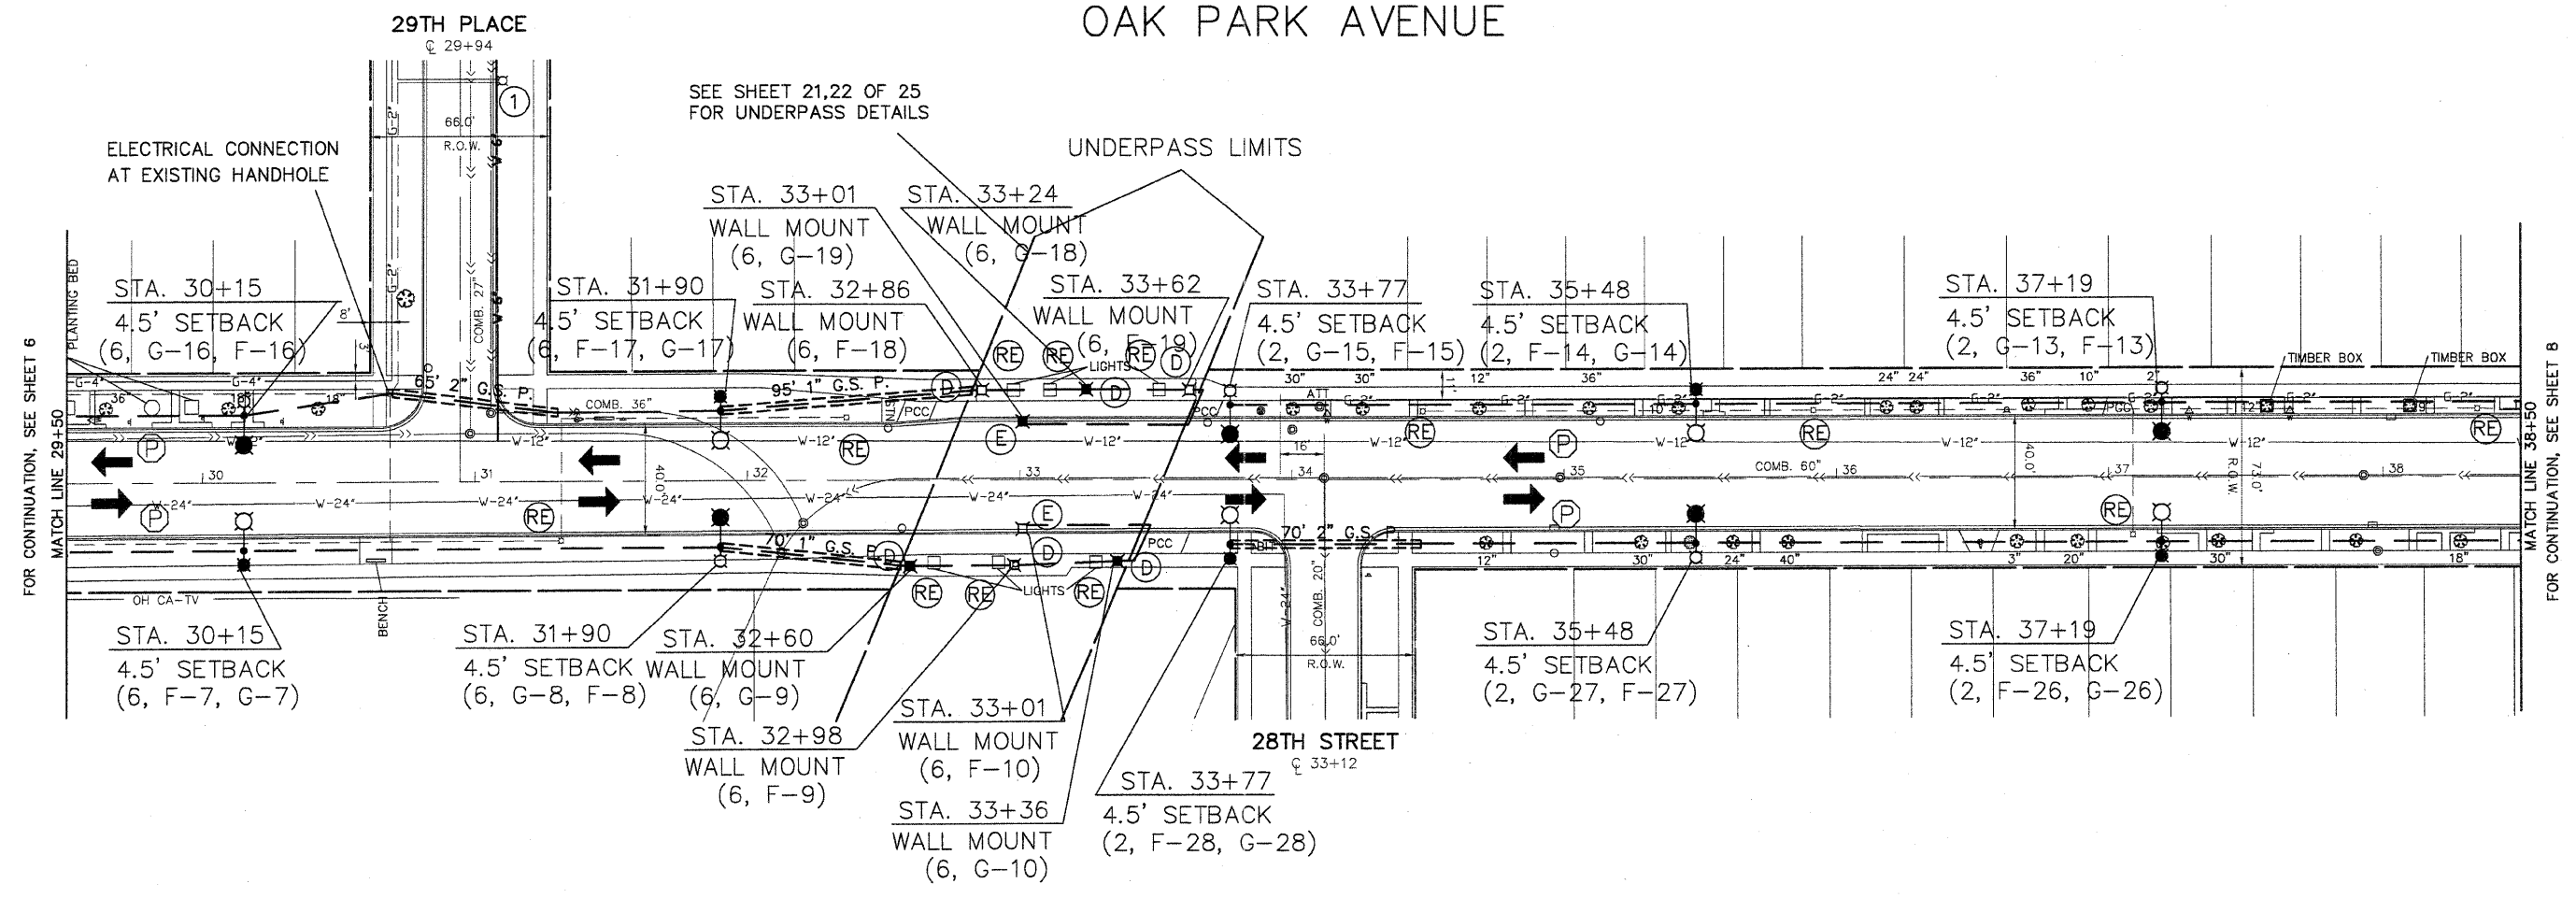

FOR CONTINUATION, SEE SHEET 6  
MATCH LINE 29+50

FOR CONTINUATION, SEE SHEET 8  
MATCH LINE 38+50

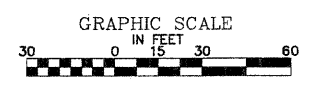

**Frank Novotny & Associates, Inc.**  
 825 Midway Drive • Willowbrook, IL • 60157 • Telephone: (630) 817-8668 • Fax: (630) 817-0122  
 ILLINOIS PROFESSIONAL DESIGN FIRM NO. 194-000628

|   |                |                |                        |   |  |   |
|---|----------------|----------------|------------------------|---|--|---|
| FILE NAME = FAU 2775 (OAK PARK AVENUE)<br>FAP 0311 (OSDEN AVENUE) TO FAU 3734 (34TH STREET)<br>FAU 1488 (31ST STREET TO FAU 1453 (CERMAK ROAD))<br>06084 OAK PARK AVENUE ARTERIAL STREET LIGHTING | USER NAME =    | DESIGNED — BAH | REVISED — BAH 7-11-11  | <b>STATE OF ILLINOIS</b><br><b>DEPARTMENT OF TRANSPORTATION</b> | <b>PLAN: OAK PARK AVENUE</b><br><b>STA. 29+50 TO 38+50</b> | F.A.U. SECTION COUNTY TOTAL SHEETS SHEET NO.<br>2775 05-00162-00-LS COOK 25 7 |
|   | PLOT SCALE =   | CHECKED — JEF  | REVISED — BAH 10-14-11 |   |  | CONTRACT NO. 63628  |
| PLOT DATE =   | DATE — 5-31-11 | REVISED —      | REVISED —              | SCALE: 1" = 30'   | SHEET NO. OF SHEETS STA. TO STA.                           | FED. ROAD DIST. NO. ILLINOIS FED. AID PROJECT HPP-3465(002)                   |