


WIRING DIAGRAM CONTROLLERS
 OAK PARK AVENUE 1 & 2
 I.C.R.R. TO CERMAK RD.
 26TH STREET
 HARLEM AVE. TO CLARENCE AVE.

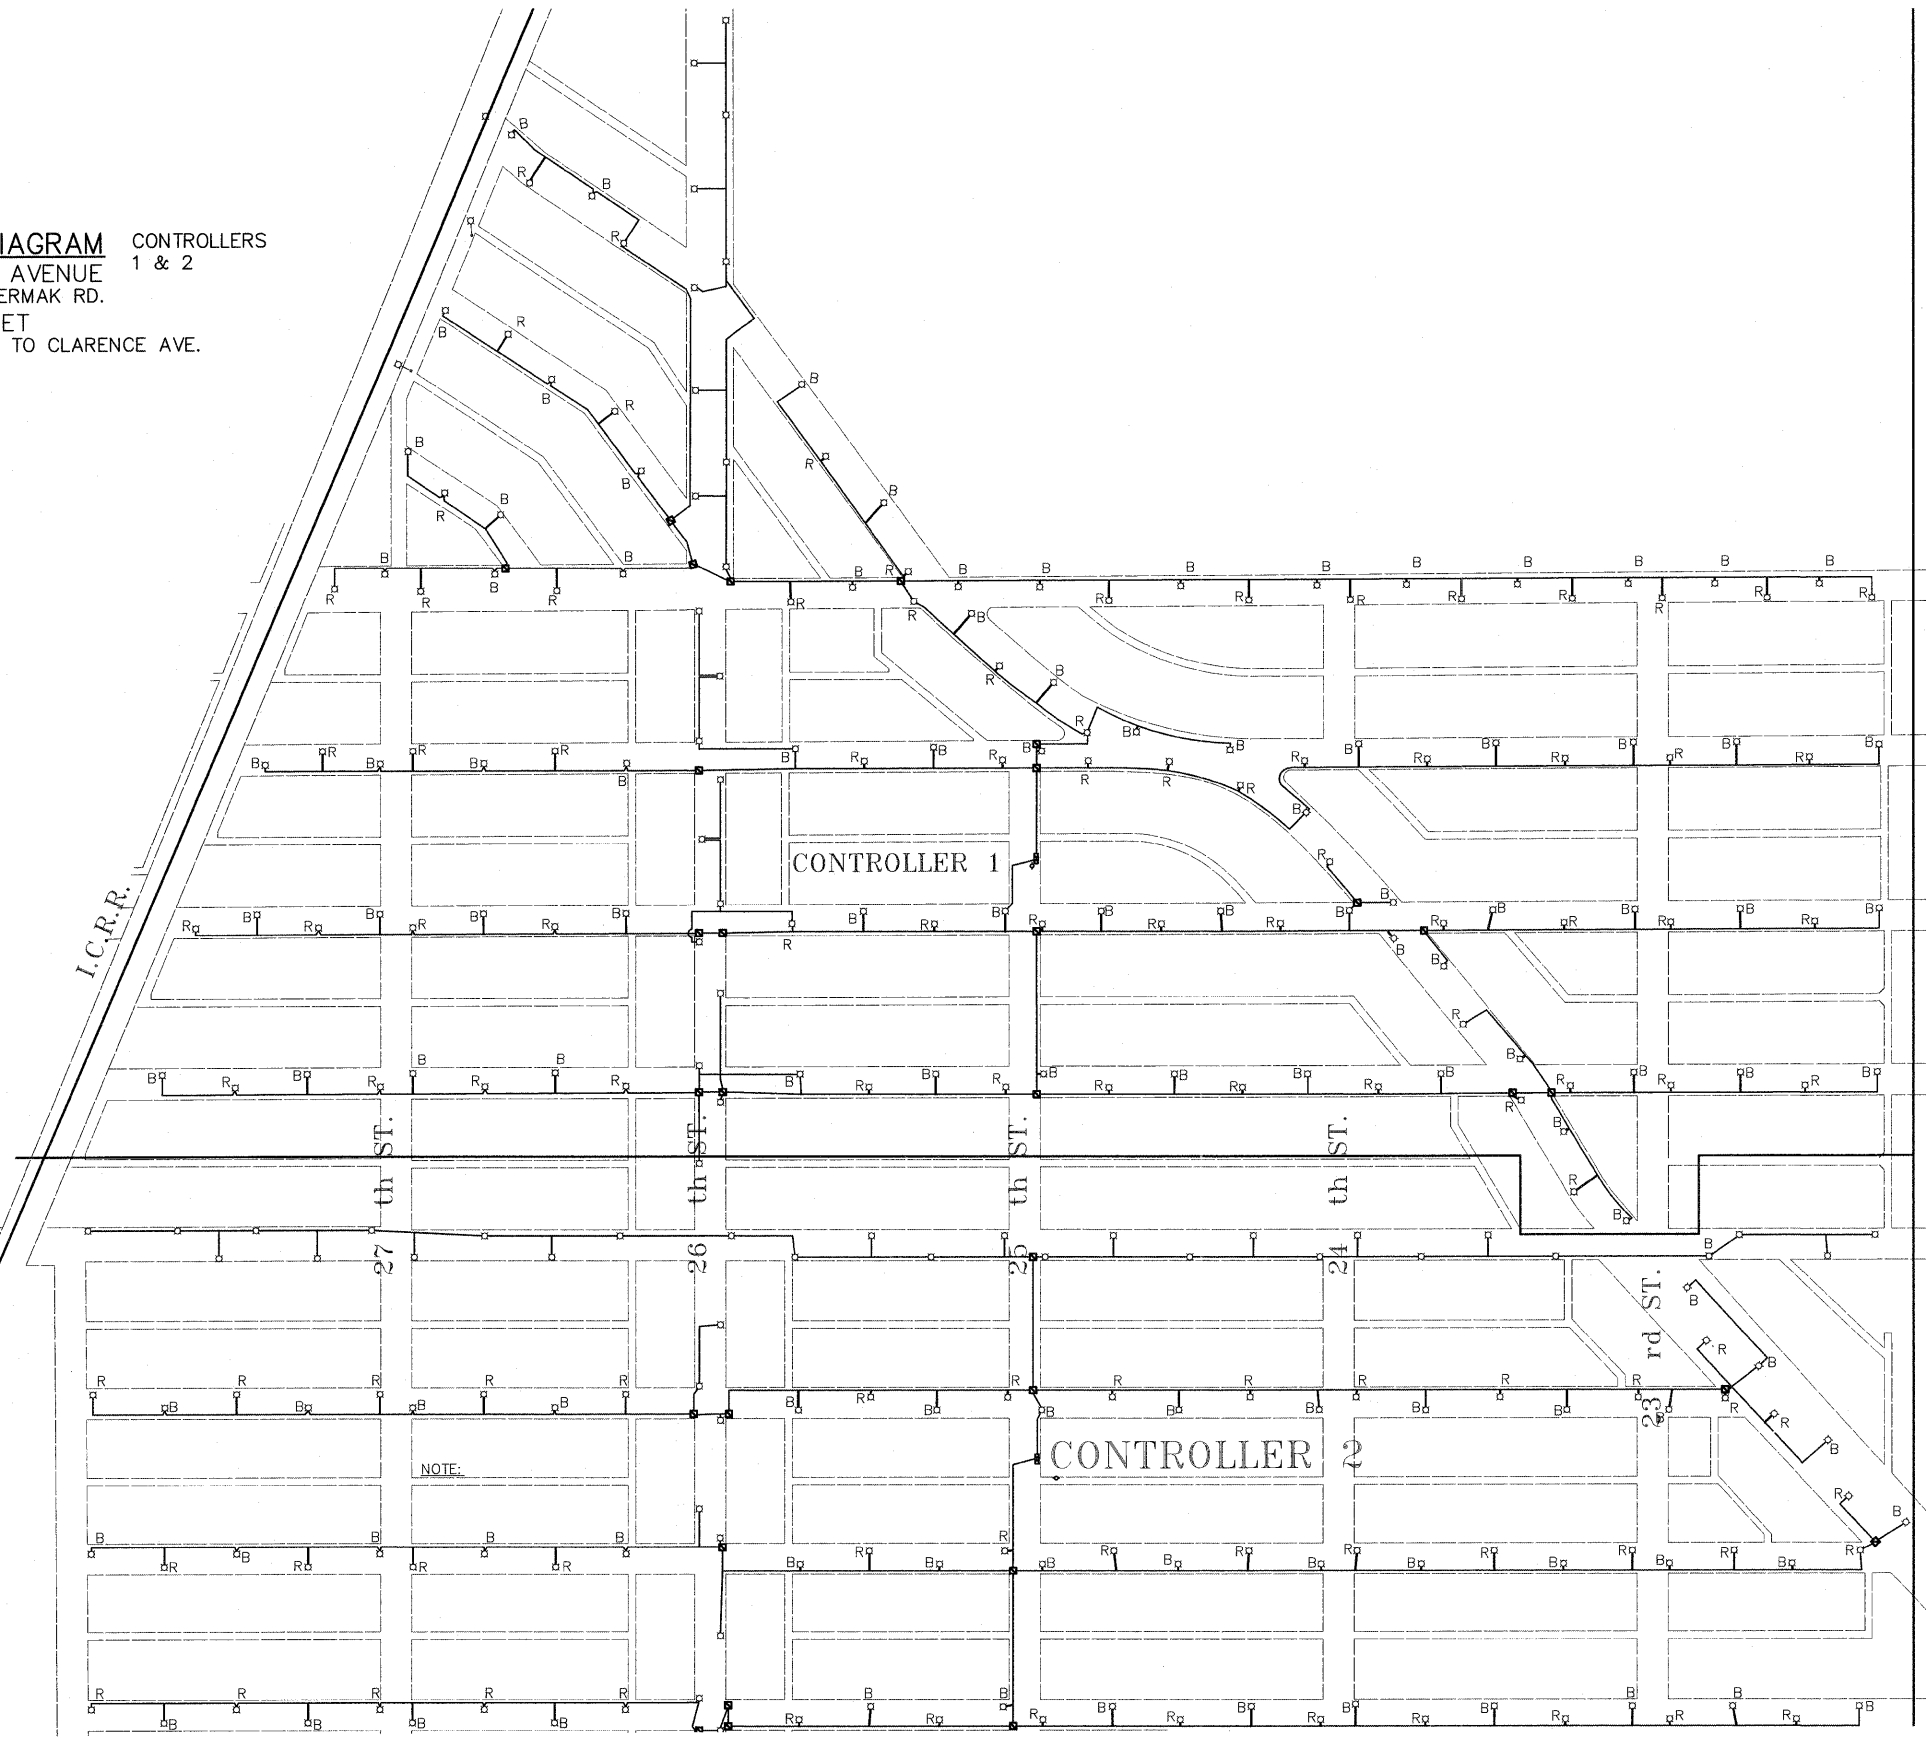

MAPLE AVE.
 WISCONSIN AVE.
 WENONAH AVE.
 HOME AVE.
 CLINTON AVE.
 KENILWORTH AVE.
 GROVE AVE.
 OAK PARK AVE.
 EUCLID AVE.
 WESLEY AVE.
 CLARENCE AVE.

NOTE:



FILE NAME = FAU 2775 (OAK PARK AVENUE)
 FAP 0311 (OGDEN AVENUE) TO FAU 3734 (34TH STREET)
 FAU 1468 (31ST STREET TO FAU 1453 (CERMAK ROAD))
 OAK PARK AVENUE ARTERIAL STREET LIGHTING

USER NAME =	DESIGNED -- BAH	REVISED -- BAH 7-11-11
PLOT SCALE =	DRAWN -- BAH	REVISED -- BAH 10-14-11
PLOT DATE =	CHECKED -- JEF	REVISED --
	DATE -- 5-31-11	REVISED --

STATE OF ILLINOIS
DEPARTMENT OF TRANSPORTATION

CONTROLLER #2 EXISTING WIRING DIAGRAM

SCALE: 1"=200' SHEET NO. OF SHEETS STA. TO STA.

Frank Novotny & Associates, Inc.
 257 Midway Drive • Wheelbrook, IL • 60157 • Telephone: (630) 887-8640 • Fax: (630) 887-0132
 ILLINOIS PROFESSIONAL DESIGN FIRM NO. 184-000928

F.A.U. R.T.E.	SECTION	COUNTY	TOTAL SHEETS	SHEET NO.
2775	05-00162-00-LS	COOK	25	12
CONTRACT NO. 63628			ILLINOIS FED. AID PROJECT HPP-3465(002)	