


T - TREE TRUNK PROTECTION

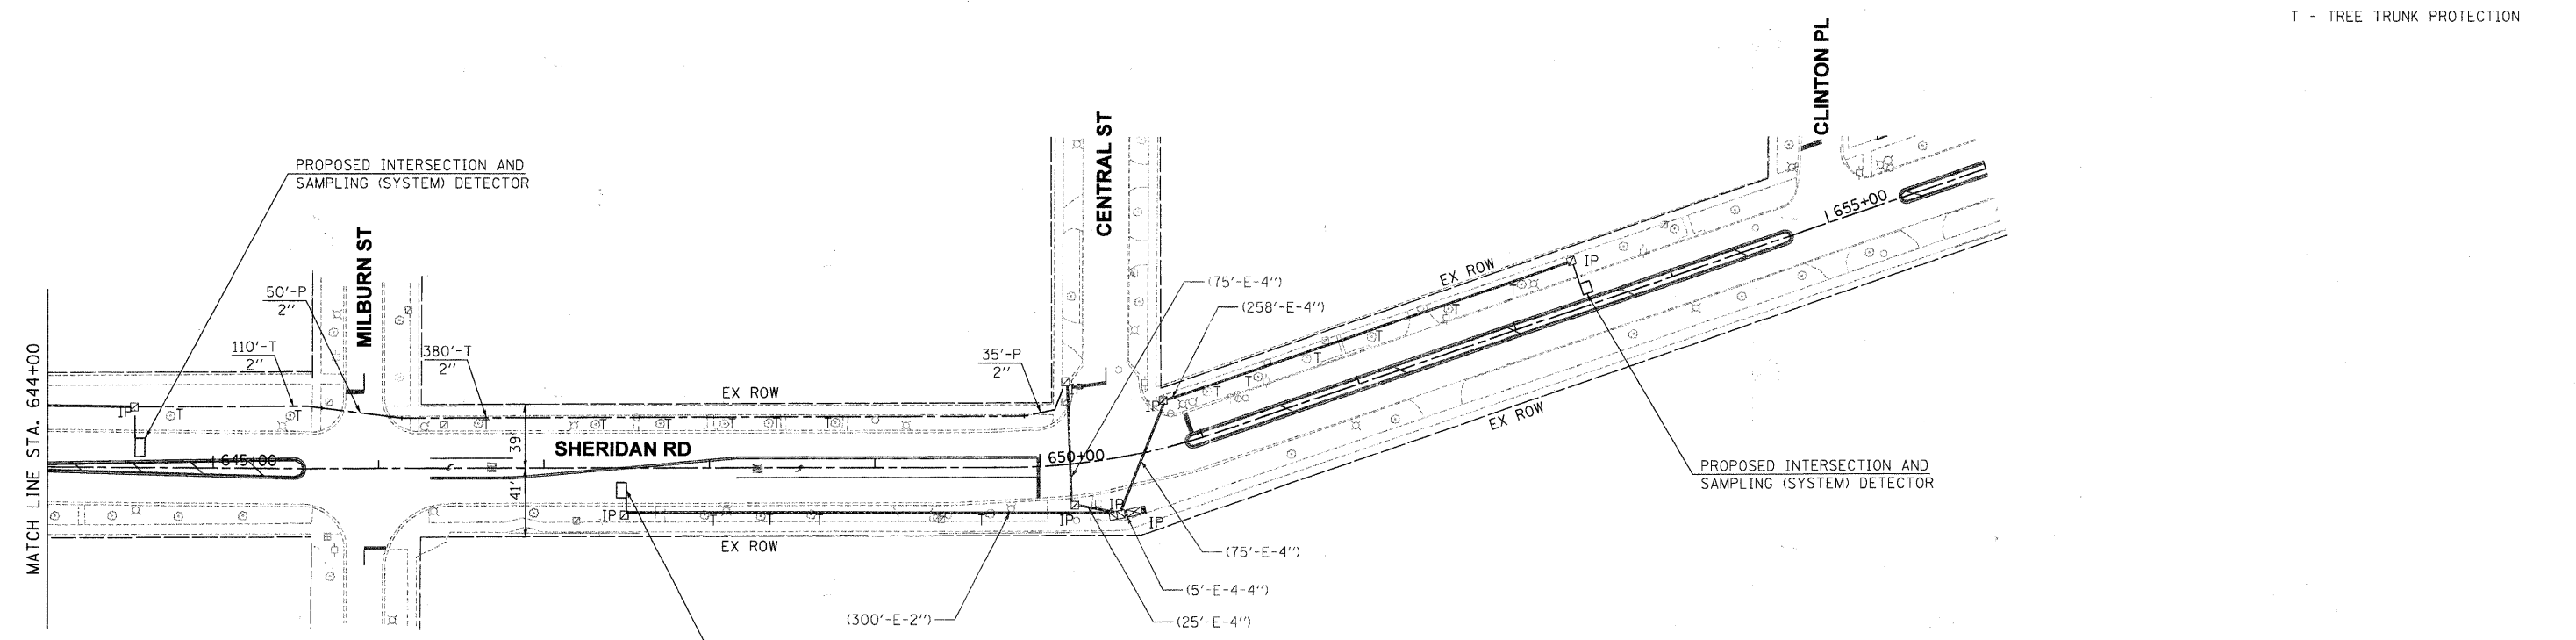

T - TREE TRUNK PROTECTION



Stanley Consultants INC.

FILE NAME = 27_D23301-shr-ta02.dgn	USER NAME = USER8291	DESIGNED - LC	REVISED -	STATE OF ILLINOIS DEPARTMENT OF TRANSPORTATION	INTERCONNECT PLAN SHERIDAN ROAD - CHICAGO AVENUE TO CENTRAL STREET			F.A.U. RTE. 2853	SECTION 10-00258-00-TL	COUNTY COOK	TOTAL SHEETS 38	SHEET NO. 27
PLOT SCALE = 1:50		CHECKED - CF	REVISED -		SCALE: 1" = 50'			SHEET NO. OF SHEETS		CONTRACT NO. 63630		
PLOT DATE = 8/29/2011		DATE - 08/16/11	REVISED -		STA. 629+00 TO STA. 656+00			ILLINOIS FED. AID PROJECT				