


ORCHARD DRIVE

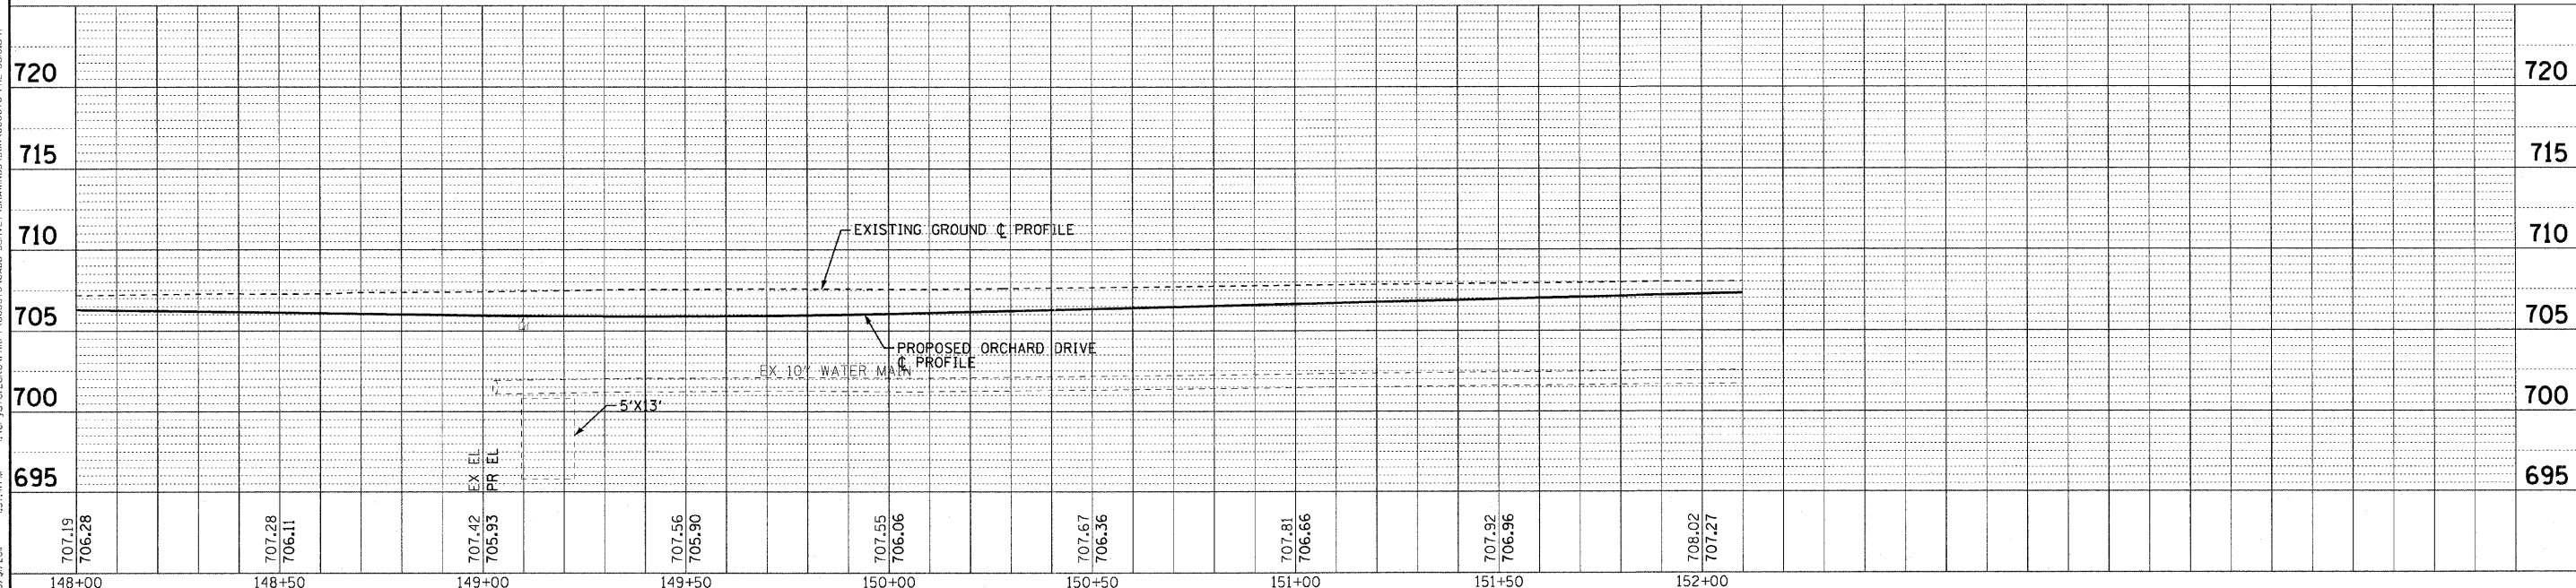

COPYRIGHT © 2011 BY BAXTER & WOODMAN, INC.
 STATE OF ILLINOIS - PROFESSIONAL DESIGN FIRM
 2630 S. WOODSTOCK AVE., SUITE 100, CHICAGO, IL 60608
 TEL: 312.467.2000 FAX: 312.467.2001
 PROJECT NO. 06-0090-00-FP SHEET NO. 70

DESIGNED - AMM	REVISED -
DRAWN - UKB	REVISED -
CHECKED - TAO	REVISED -
DATE - 10/24/11	FILE - 060670-PH2-DUI0.sht

STATE OF ILLINOIS
ORCHARD DRIVE IMPROVEMENTS

DRAINAGE AND UTILITY
ORCHARD DRIVE

SCALE: HORIZ. 1"=20' / VERT. 1"=5'

STA. 148+00 TO STA. 152+00

F.A.U. RTE. 2836	SECTION 06-0090-00-FP	COUNTY COOK	TOTAL SHEETS 200	SHEET NO. 70
FED. ROAD DIST. NO. 1 ILLINOIS FED. AID PROJECT		CONTRACT NO. 63635		
M-80031661				