


**PAVEMENT MARKING LEGEND**

- ☐ THERMOPLASTIC PAVEMENT MARKING - LETTERS AND SYMBOLS (TYP)
- ☐ THERMOPLASTIC PAVEMENT MARKING - LINE 4" (WHITE) (TYP)
- ☐ THERMOPLASTIC PAVEMENT MARKING - LINE 4" (WHITE - 10' LINE, 30' SKIP) (TYP)
- ☐ THERMOPLASTIC PAVEMENT MARKING - LINE 4" (DOUBLE YELLOW - 11" C-C) (TYP)
- ☐ THERMOPLASTIC PAVEMENT MARKING - LINE 4" (YELLOW - 5.5" C-C, OUTSIDE: SOLID, INSIDE: 10' LINE, 30' SKIP) (TYP)
- ☐ THERMOPLASTIC PAVEMENT MARKING - LINE 6" (WHITE) (TYP)
- ☐ THERMOPLASTIC PAVEMENT MARKING - LINE 6" (WHITE - 2' LINE, 6' SKIP) (TYP)
- ☐ THERMOPLASTIC PAVEMENT MARKING - LINE 12" (YELLOW 45° DIAGONAL - 75' C-C, MIN 5 EQUALLY SPACED) (TYP)
- ☐ THERMOPLASTIC PAVEMENT MARKING - LINE 12" (WHITE CROSS WALK, 2' GAP) (TYP)
- ☐ THERMOPLASTIC PAVEMENT MARKING - LINE 24" (WHITE STOP LINE) (TYP)
- ☒ RAISED REFLECTIVE PAVEMENT MARKER (TWO - WAY AMBER MARKER, 40' O.C.) (TYP)
- ☐ POLYUREA PAVEMENT MARKING TYPE I - LINE 6" (WHITE) (TYP)
- ☐ POLYUREA PAVEMENT MARKING TYPE I - LINE 6" (WHITE - 2' LINE, 6' SKIP) (TYP)
- ☐ POLYUREA PAVEMENT MARKING TYPE I - LETTERS AND SYMBOLS (TYP)

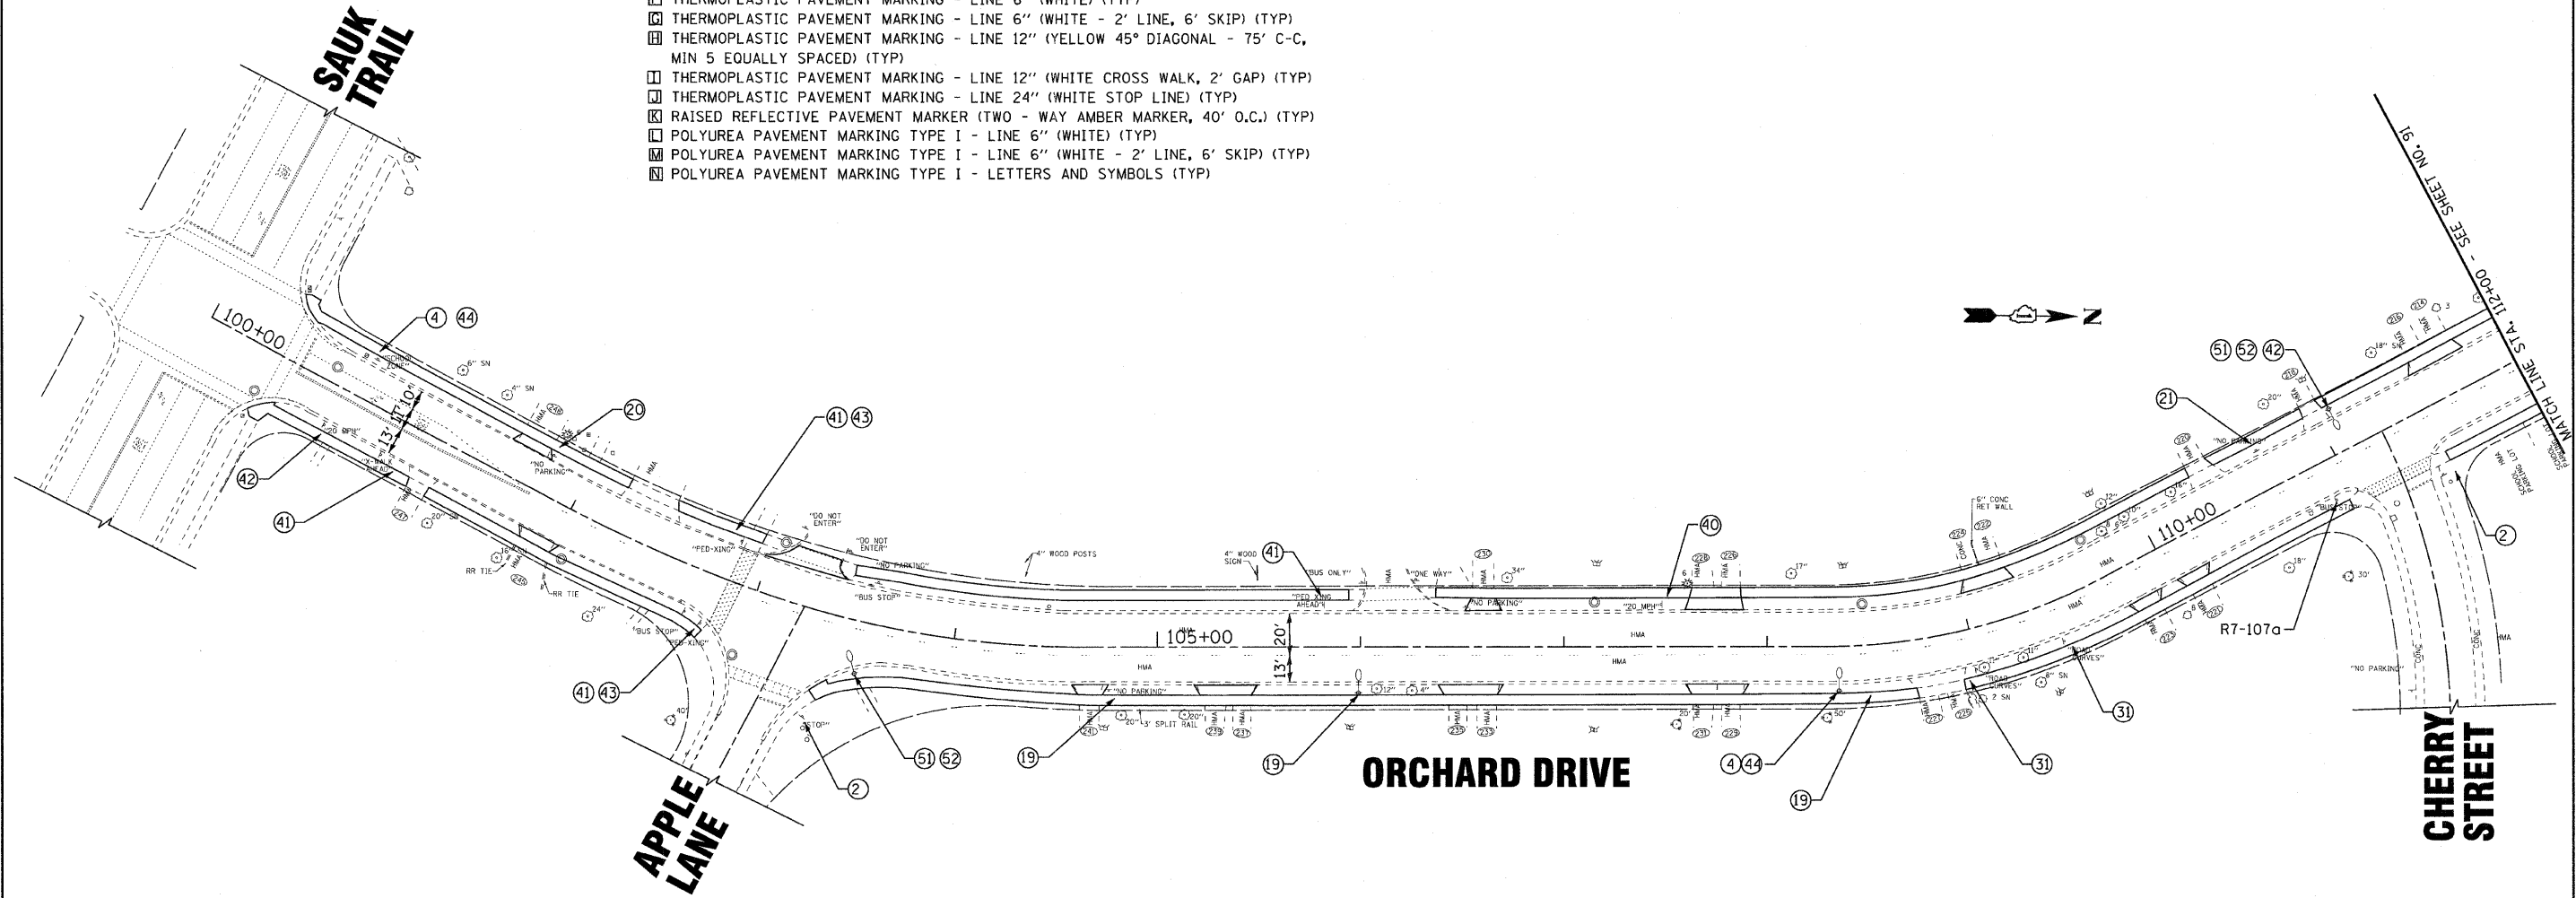

**NOTE:**

1. ALL EXISTING SIGNS WITHIN ROW SHALL BE REMOVED UNLESS OTHERWISE INDICATED.
2. SEE SCHEDULE OF QUANTITIES FOR SIGN REMOVAL LOCATIONS.
3. SEE SHEET 88 FOR SIGNING LEGEND.

COPYRIGHT © 2011 BY BAXTER & WOODMAN, INC. PROJECT NO. 06-00090-00-FP. SHEET NO. 90. DATE: 10/24/11.



DESIGNED - TLH	REVISED -
DRAWN - MAC	REVISED -
CHECKED - TAO	REVISED -
DATE - 10/24/11	FILE - 060670-PH2-PM1.shx

**STATE OF ILLINOIS  
ORCHARD DRIVE IMPROVEMENTS**

**PAVEMENT MARKING AND SIGNING PLAN  
ORCHARD DRIVE**

SCALE: 1"=40'

STA. 100+00 TO STA. 112+00

F.A.U. RTE.	SECTION	COUNTY	TOTAL SHEETS	SHEET NO.
2836	06-00090-00-FP	COOK	200	90
FED. ROAD DIST. NO. 1 ILLINOIS			CONTRACT NO. 63635	
FED. AID PROJECT			M-80036611	