




COPYRIGHT © 2012 BY BAXTER WOODMAN, INC. ALL RIGHTS RESERVED. ILLINOIS PROFESSIONAL ENGINEERING LICENSE NO. 184-000211 EXPIRES 4/30/2013  
 I:\C>ysf\olok\ok\ok\ok\ok\CADD\SURVEY\DRAWINGS\00\NO60670-PH2-TS-TEMP-CABLE-5.sht  
 I:\C>ysf\olok\ok\ok\ok\ok\CADD\SURVEY\DRAWINGS\00\NO60670-PH2-TS-TEMP-CABLE-5.sht  
 I:\C>ysf\olok\ok\ok\ok\ok\CADD\SURVEY\DRAWINGS\00\NO60670-PH2-TS-TEMP-CABLE-5.sht

I.D.O.T. TRAFFIC SIGNAL INSTALLATION ELECTRICAL SERVICE REQUIREMENTS					TOTAL WATTAGE
TYPE	NO. LAMPS	WATTAGE INCAND.	LED	%OPERATION	
SIGNAL (RED)	14	17		0.50	119
(YELLOW)	14	25		0.25	87.5
(GREEN)	14	15		0.25	52.5
ARROW	16	12		0.10	19.20
PED. SIGNAL	0	25		1.00	0
CONTROLLER	1	100		1.00	100.00
ILLUM. SIGN	0	90		0.50	0
VIDEO DET.	1	150		1.00	150.00
LUMINAIRE	0	250		0.50	0
FLASHER				0.50	-
ENERGY COSTS TO:				TOTAL =	528.20
ILLINOIS DEPARTMENT OF TRANSPORTATION 201 WEST CENTER COURT SCHAUMBURG, IL 60196-1096					
ENERGY SUPPLY CONTACT: VALERIE MURPHY					
PHONE: (708)235-2346					
COMPANY: COM ED					

THE SIGNAL CONTROL EQUIPMENT FOR THIS PROJECT SHALL BE "ECONOLITE" TO MATCH THE EXISTING ADJACENT SYSTEM.

DESIGNED - JJF	REVISED -
DRAWN - CJC	REVISED -
CHECKED - JJF	REVISED -
DATE - 10/24/11	FILE - 060670-PH2-TS-TEMP-CABLE-5.sht

TEMPORARY CABLE PLAN  
(NOT TO SCALE)

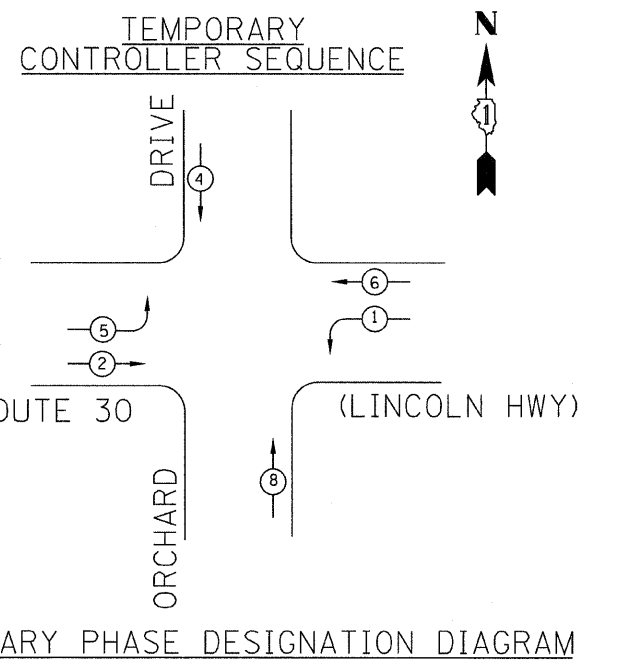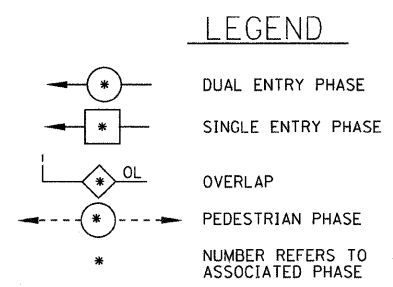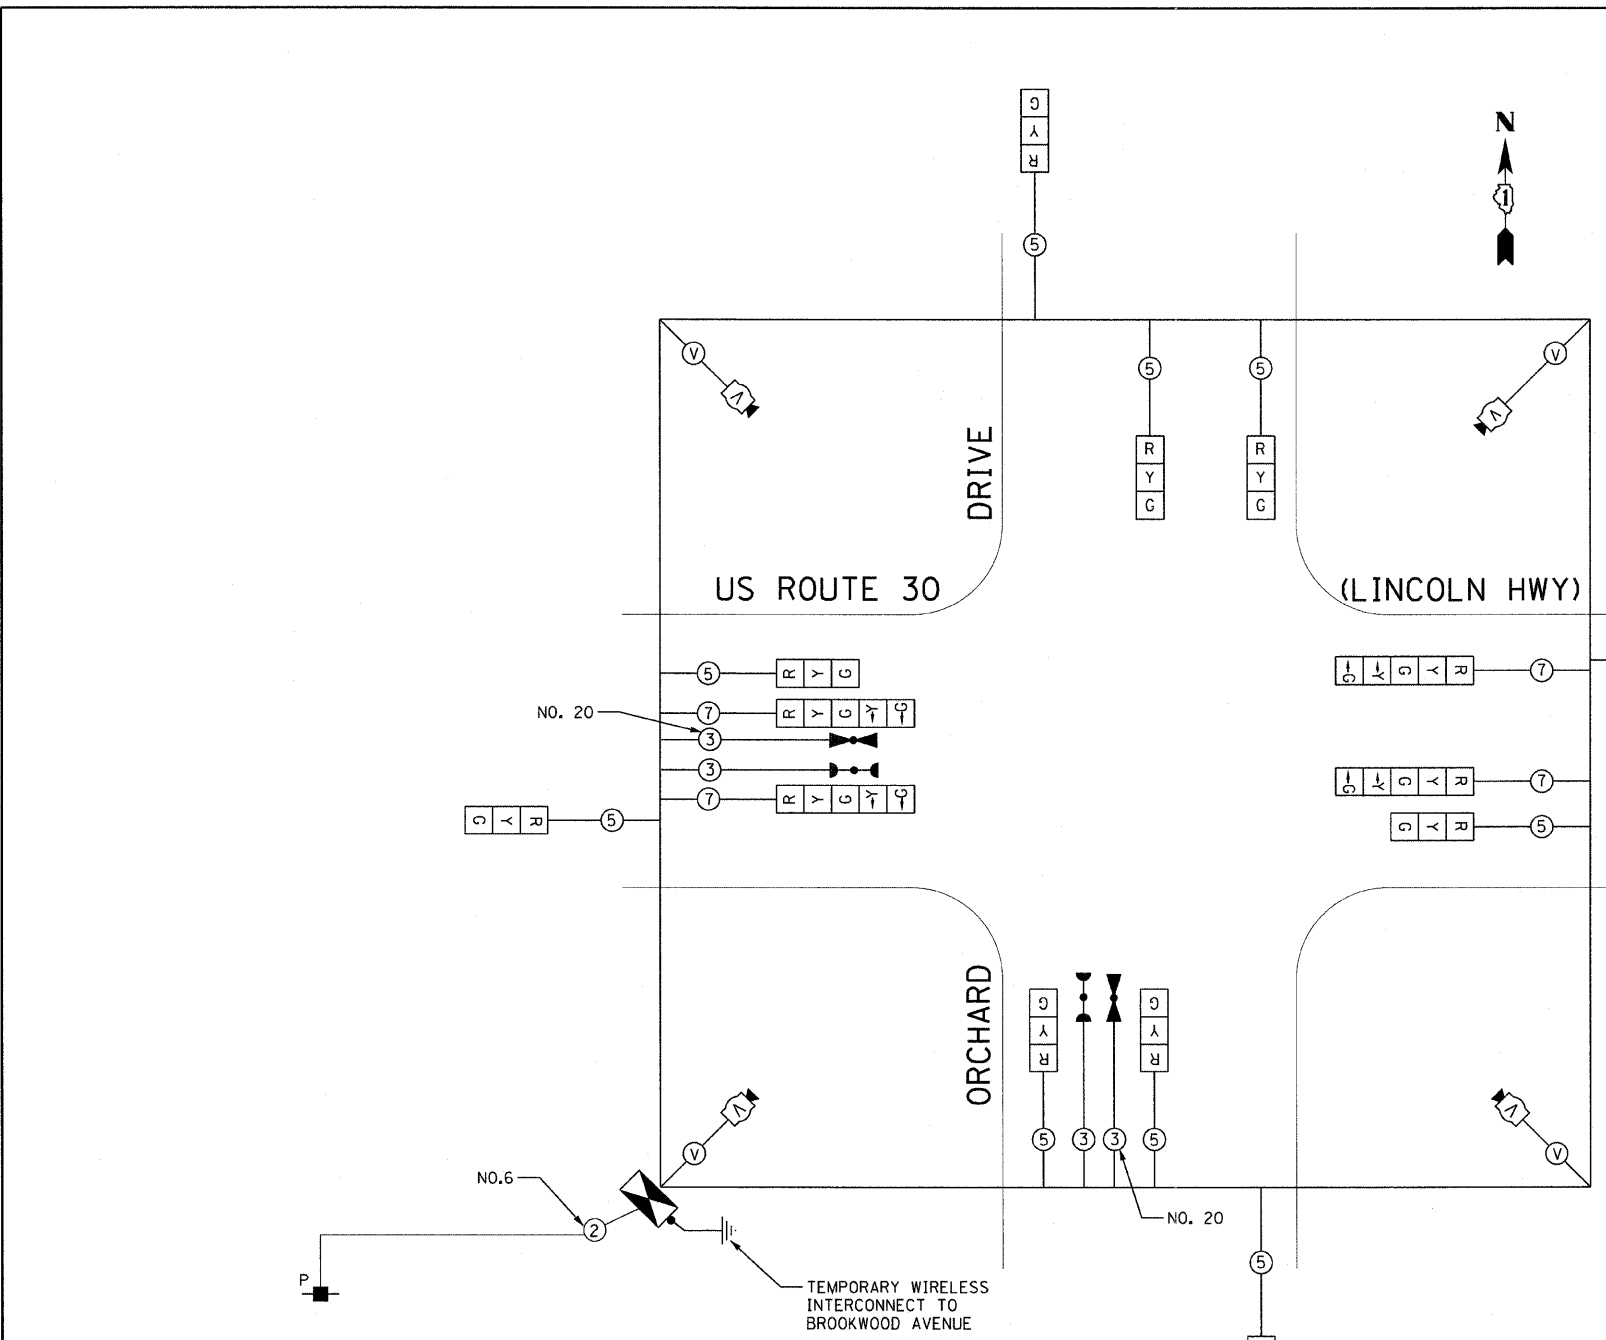

**TEMPORARY EMERGENCY VEHICLE PREEMPTORS**

EMERGENCY VEHICLE PREEMPTOR	3	4
MOVEMENT	↑ ↓	← →

TEMPORARY EMERGENCY VEHICLE PREEMPTION SEQUENCE

STATE OF ILLINOIS  
ORCHARD DRIVE IMPROVEMENTS

TEMPORARY TRAFFIC SIGNAL CABLE PLAN  
AND PHASE DESIGNATION DIAGRAM - STAGE 1  
US ROUTE 30 (LINCOLN HWY) AND ORCHARD DR

F.A.U. RTE.	SECTION	COUNTY	TOTAL SHEETS	SHEET NO.
2836	06-00090-00-FP	COOK	200	130
FED. ROAD DIST. NO. 1 ILLINOIS FED. AID PROJECT			CONTRACT NO. 63635	
SCALE: NONE			M-80031661	