


SECTION	COUNTY	TOTAL SHEETS	SHEET NO.
06-0090-00-FP	COOK	200	141
STA. 352+00 TO STA. 415+00		CONTRACT NO. 63635	

P91-441-73

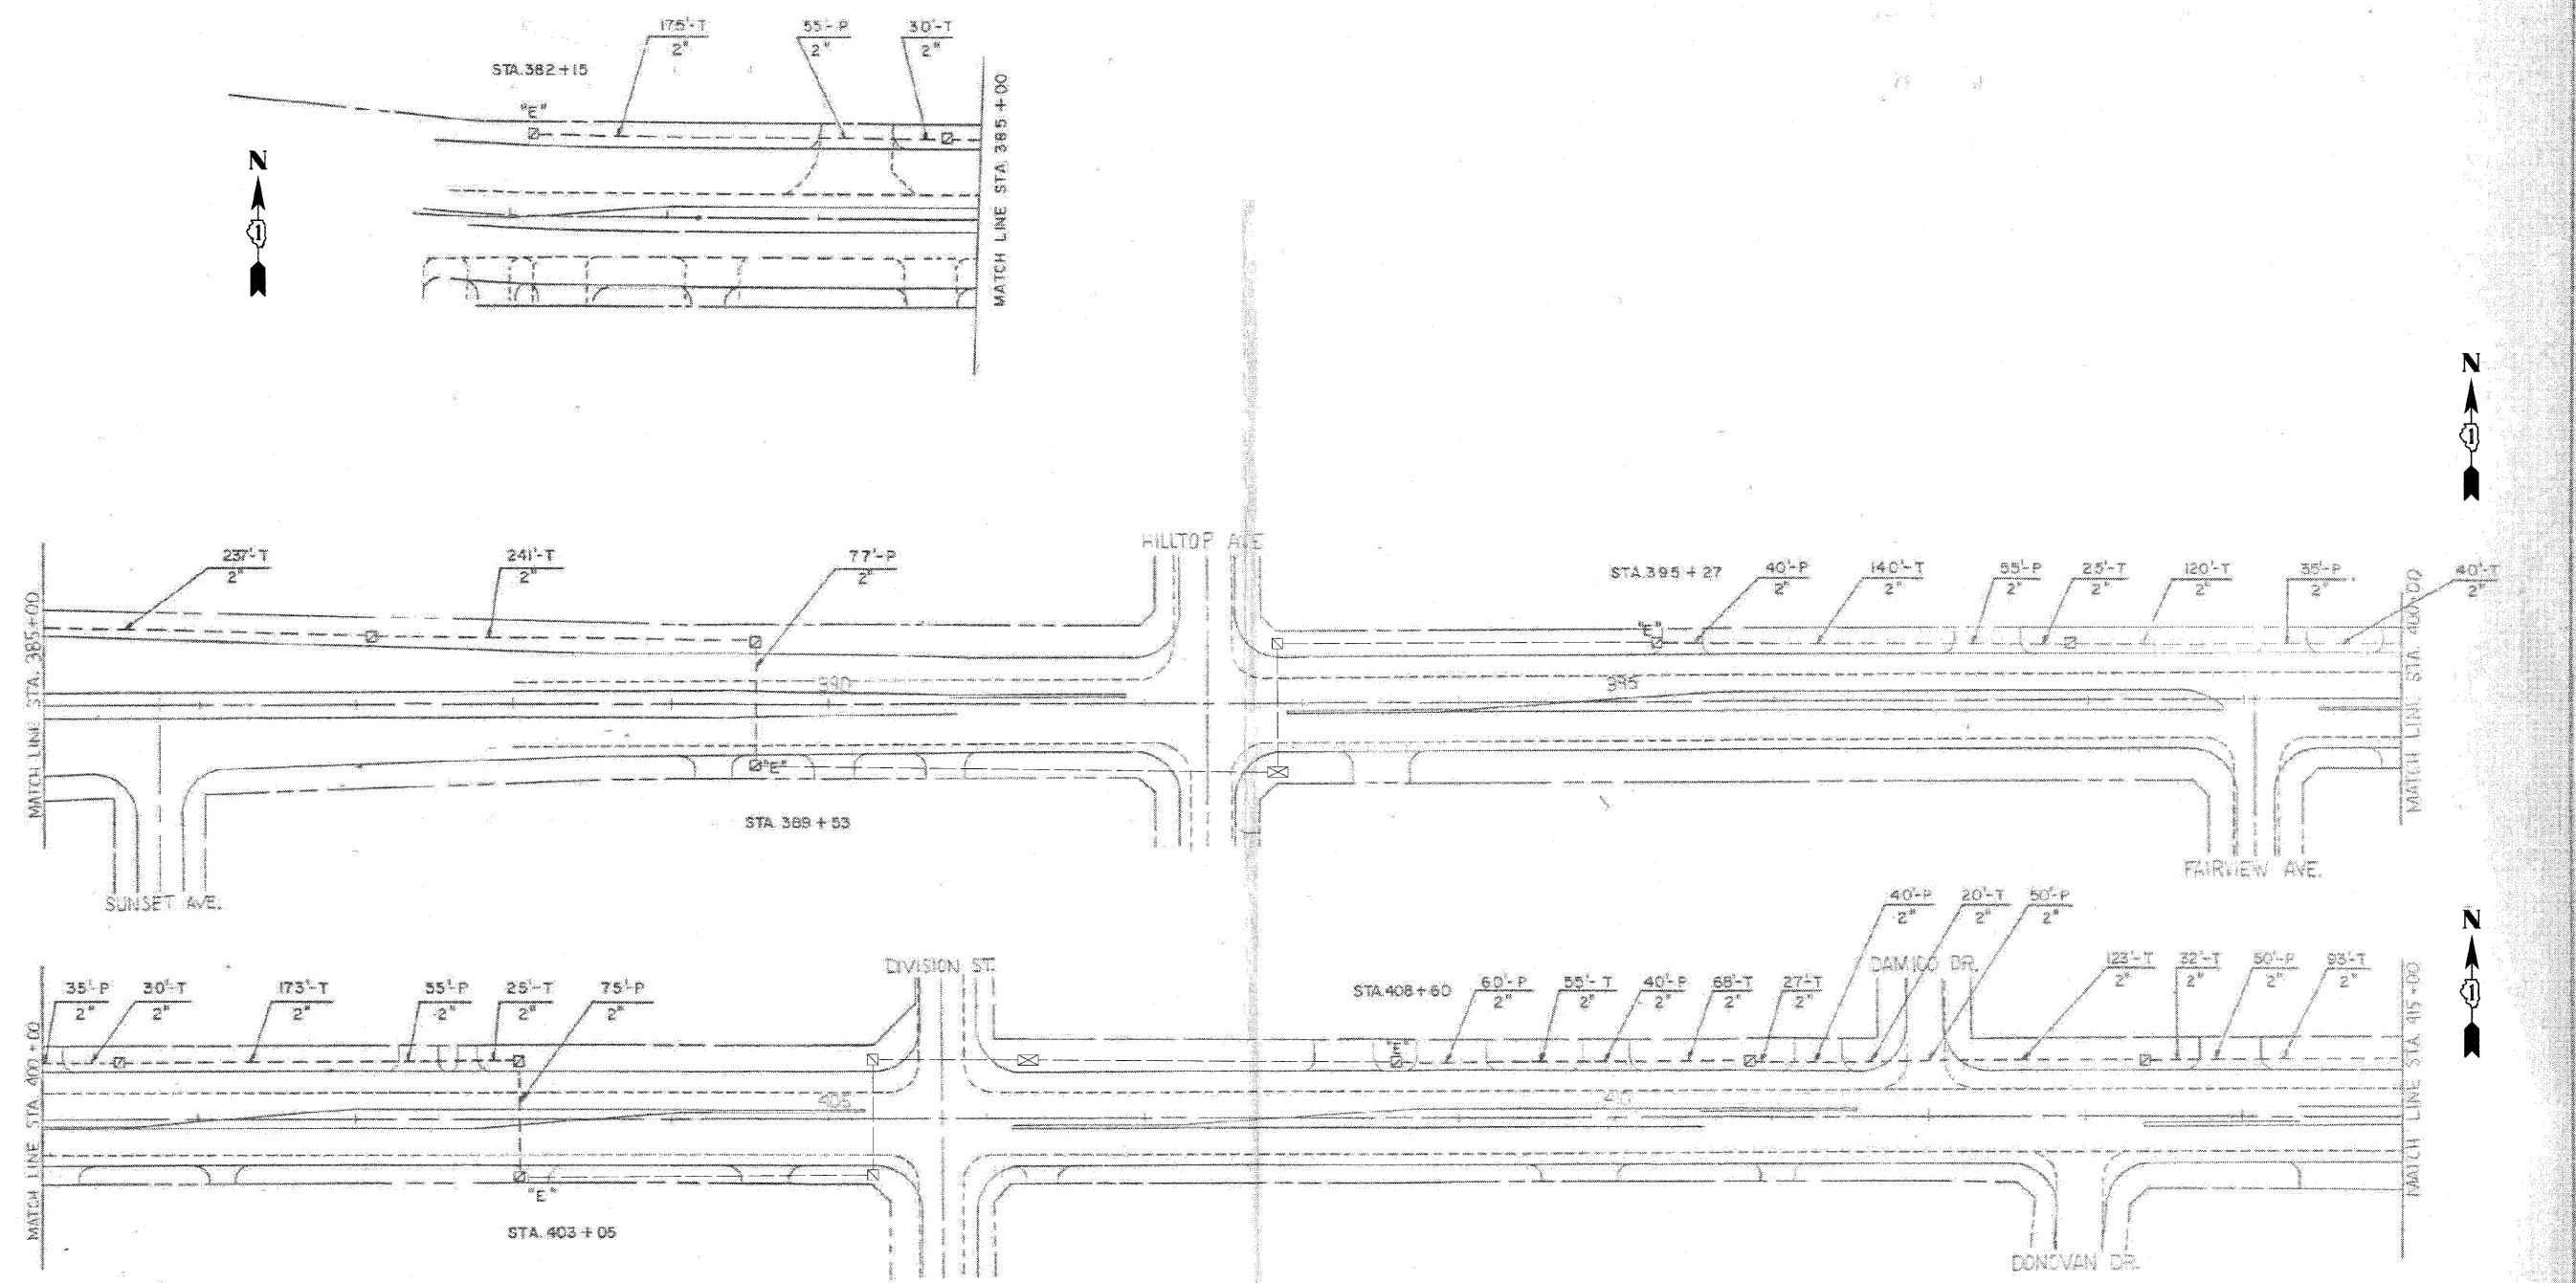

FOR
REFERENCE
ONLY

REVISIONS	
NAME	DATE

ILLINOIS DEPARTMENT OF TRANSPORTATION
 I.A.P. RTE. 848 (U.S. RTE. 30)
 LINCOLN HIGHWAY
TRAFFIC SIGNAL INTERCONNECT PLAN
 (STA. 352+00 TO STA. 415+00)
 SCALE: VERT. 1" = 50'
 DATE: 7-26-84
 DRAWN BY: APZ
 DESIGNED BY: RKF
 CHECKED BY: WCN

T.S. 8 OF 12

DESIGNED BY: J.J.F. DRAWN BY: WOODMAN, INC.
 CHECKED BY: TAO
 DATE: 10/24/11
 FILE: 060670-PH2-TS-INTERCONNECT-2.sht



DESIGNED - J.J.F.	REVISIONS -
DRAWN - C.J.C.	REVISIONS -
CHECKED - TAO	REVISIONS -
DATE - 10/24/11	FILE - 060670-PH2-TS-INTERCONNECT-2.sht

**STATE OF ILLINOIS
 ORCHARD DRIVE IMPROVEMENTS**

**TRAFFIC SIGNAL INTERCONNECT PLAN
 US ROUTE 30 (LINCOLN HWY) AND ORCHARD DRIVE**

SCALE: NONE STA. TO STA.

F.A.U. RTE.	SECTION	COUNTY	TOTAL SHEETS	SHEET NO.
2836	06-0090-00-FP	COOK	200	141
FED. ROAD DIST. NO. 1		ILLINOIS	FED. AID PROJECT	M-80036611