


SECTION	COUNTY	TOTAL SHEETS	SHEET NO.
428-1100	COOK	139	104
STA 415+00 TO STA 460+00			
FED. ROAD DIST. NO. 1 ILLINOIS		FED. AID PROJECT	

P 91-441-73

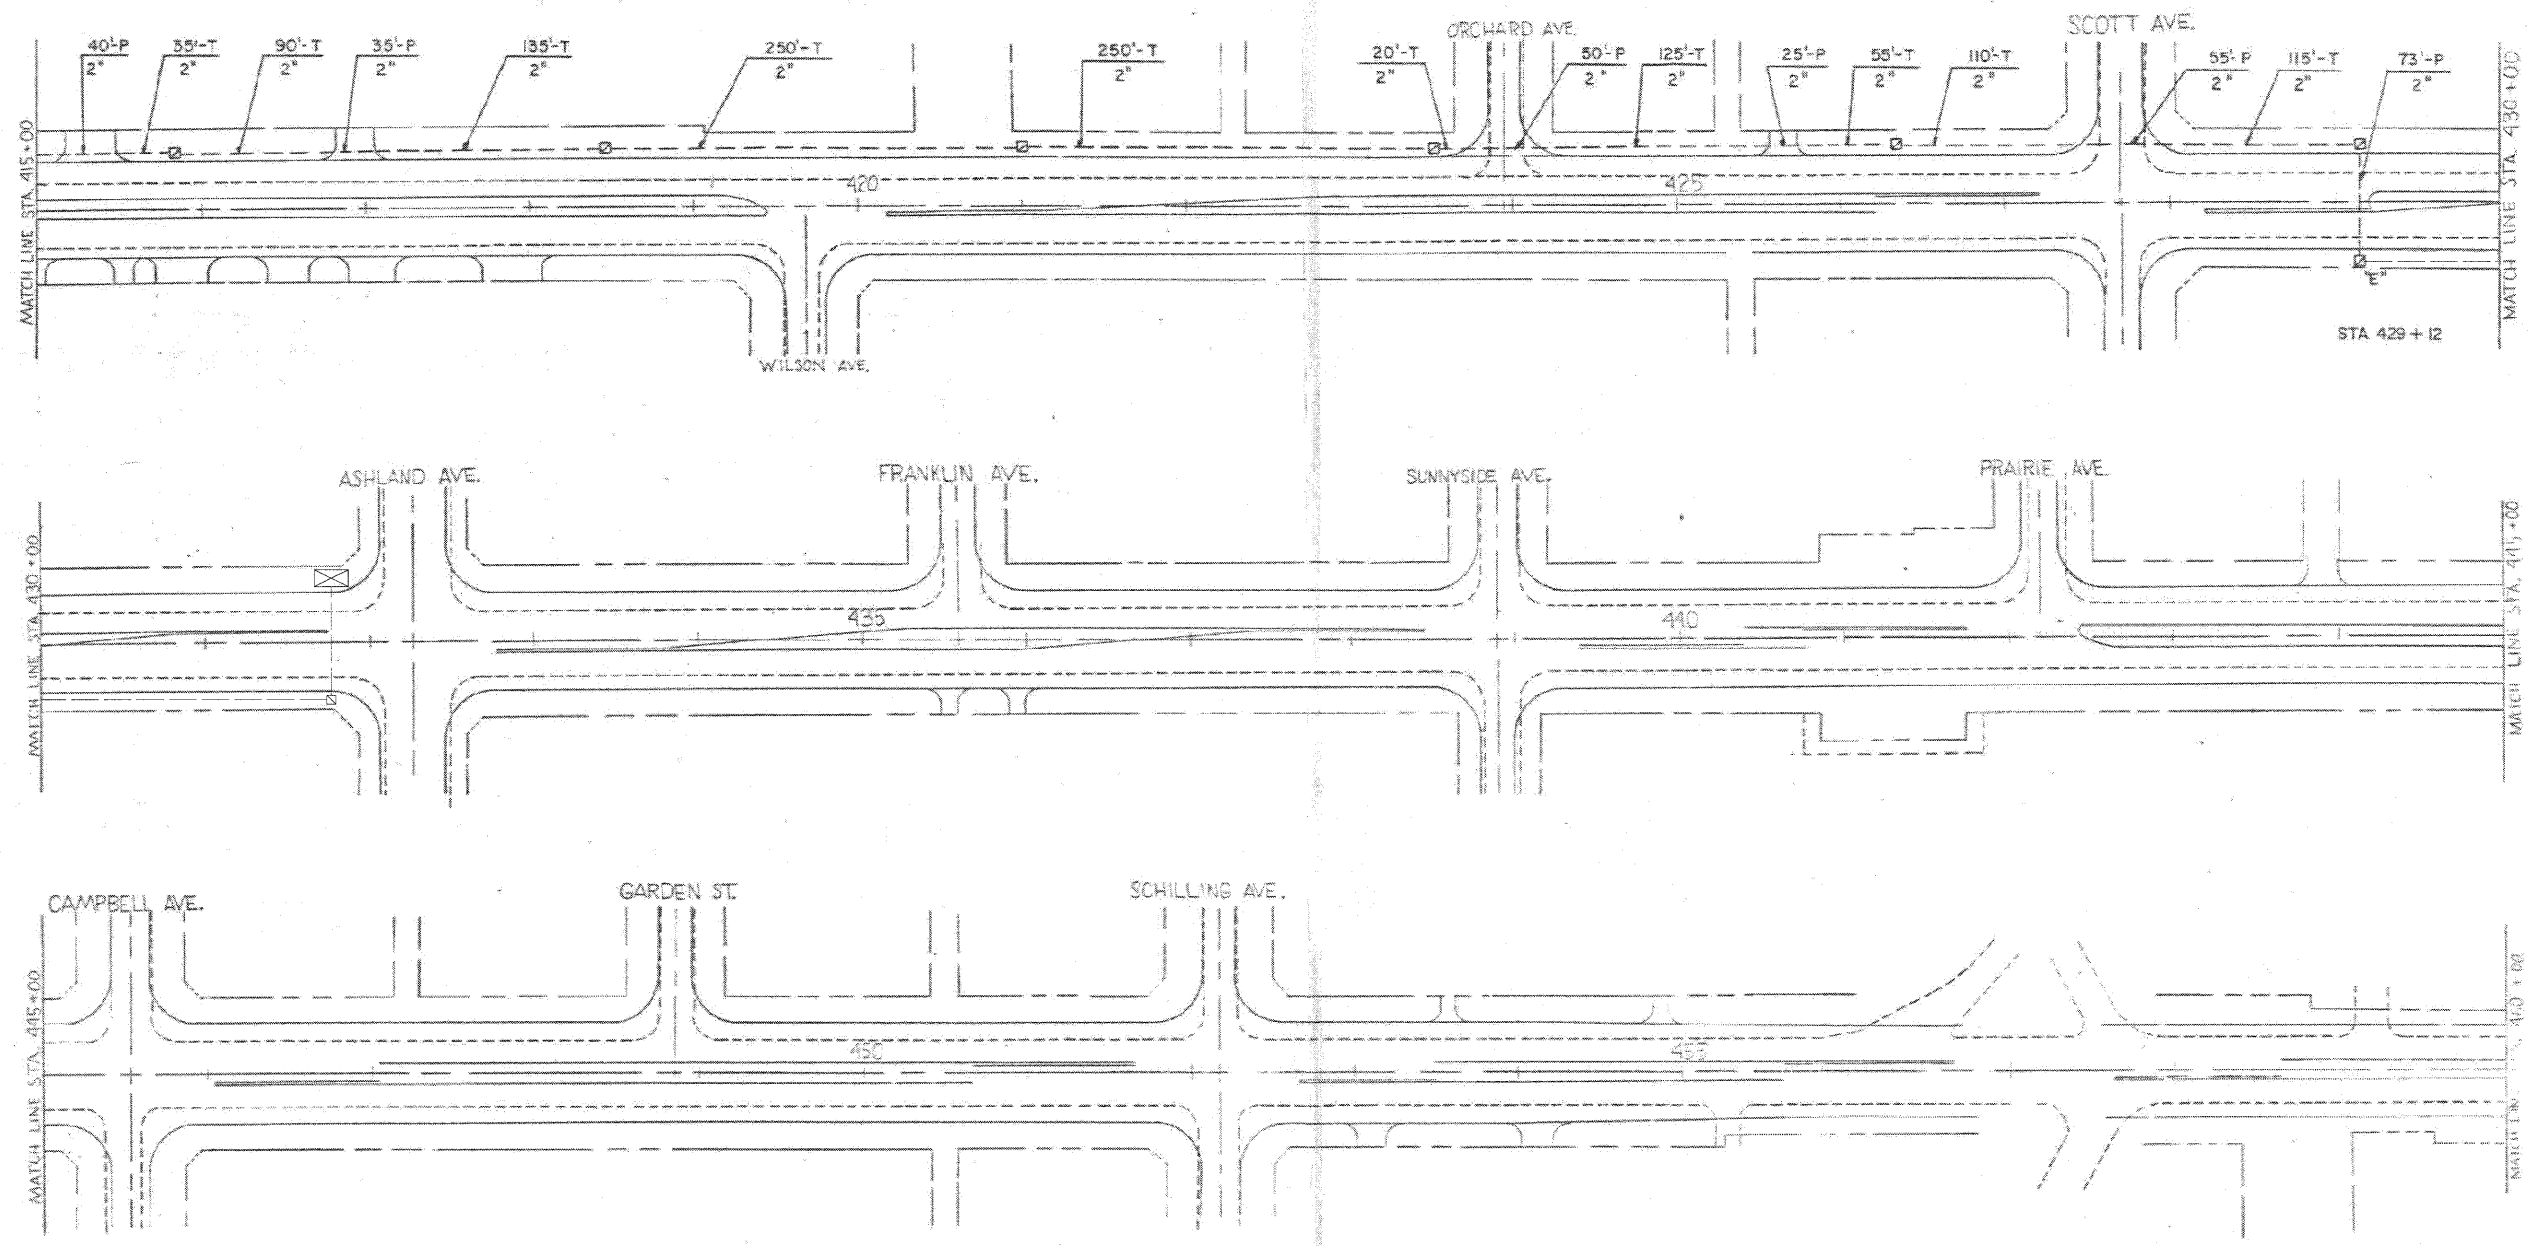

FOR
REFERENCE
ONLY

REVISIONS	
NAME	DATE

ILLINOIS DEPARTMENT OF TRANSPORTATION
F.A.P. RTE. 848 (U.S. RTE 30)
LINCOLN HIGHWAY

TRAFFIC SIGNAL INTERCONNECT PLAN
(STA. 415+00 TO STA. 460+00)

SCALE: VERT. 1" = 50'
HORIZ. 7-28-84

DRAWN BY APZ
DESIGNED BY RKF
CHECKED BY WCN

T.S. 9 OF 12

COPYRIGHT © 2011 BY BAXTER & WOODMAN, INC.
 ALL RIGHTS RESERVED. THIS DOCUMENT IS THE PROPERTY OF BAXTER & WOODMAN, INC. AND IS NOT TO BE REPRODUCED OR TRANSMITTED IN ANY FORM OR BY ANY MEANS, ELECTRONIC OR MECHANICAL, WITHOUT THE WRITTEN PERMISSION OF BAXTER & WOODMAN, INC.
 LICENSE NO. 184-00021, EXPIRES 4/30/2013
 10/24/11



DESIGNED - JJF	REVISED -
DRAWN - CJC	REVISED -
CHECKED - TAO	REVISED -
DATE - 10/24/11	FILE - 060670-PH2-TS-INTERCONNECT-3.sht

STATE OF ILLINOIS
ORCHARD DRIVE IMPROVEMENTS

TRAFFIC SIGNAL INTERCONNECT PLAN
US ROUTE 30 (LINCOLN HWY) AND ORCHARD DRIVE

F.A.U. RTE.	SECTION	COUNTY	TOTAL SHEETS	SHEET NO.
2836	06-00090-00-FP	COOK	200	142
FED. ROAD DIST. NO. 1 ILLINOIS			FED. AID PROJECT	
			CONTRACT NO. 63635	
			M-800366U	